
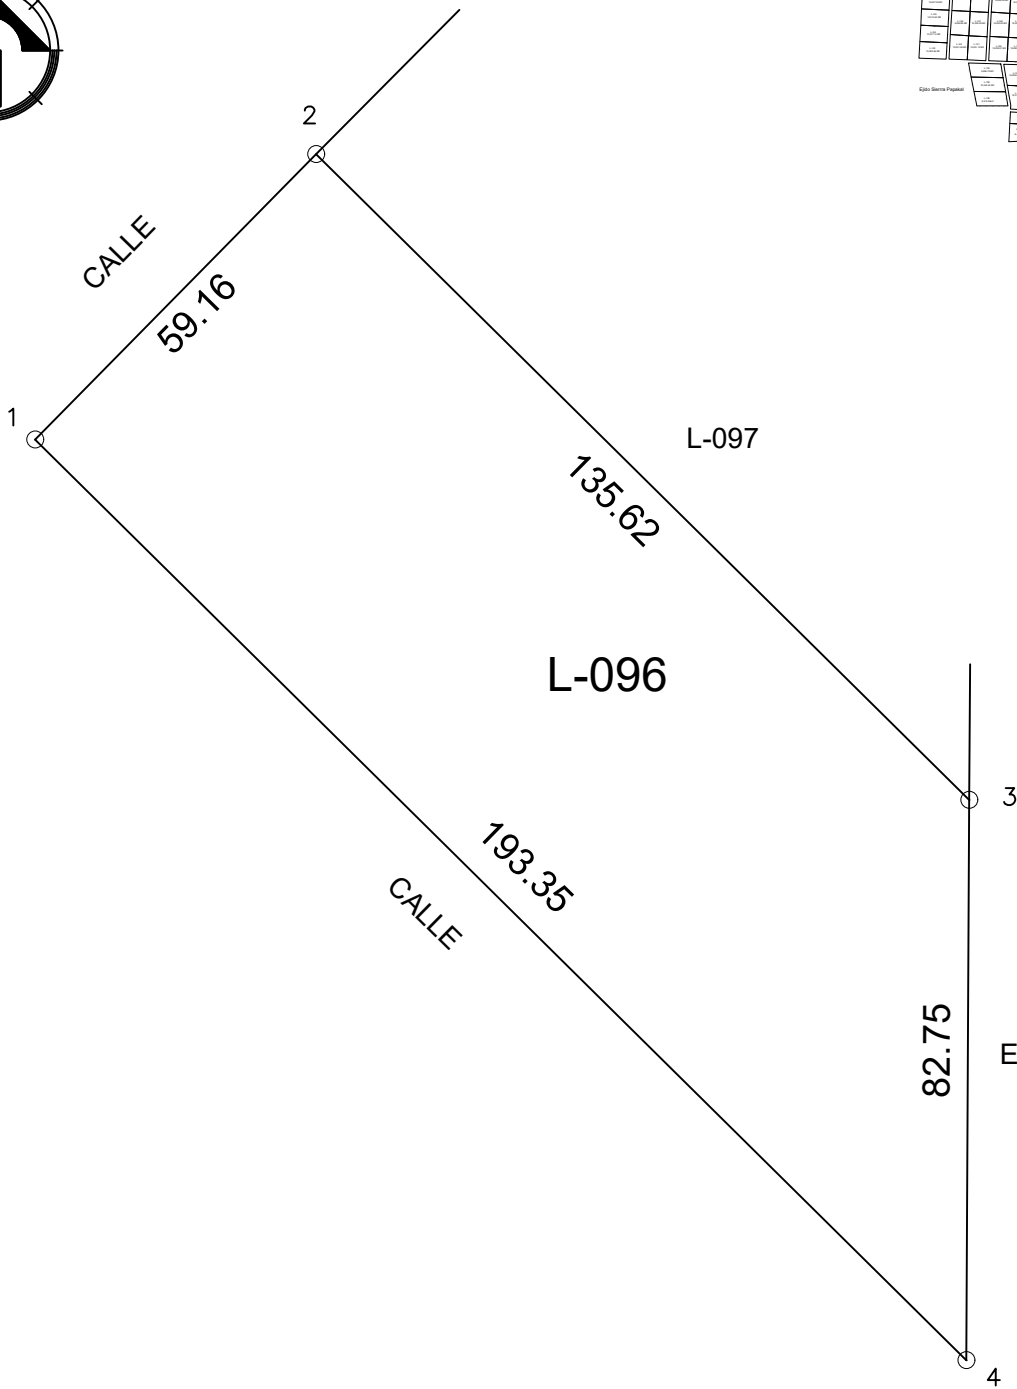


UBICACION

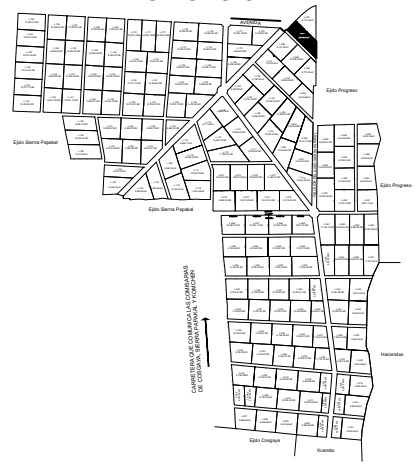

NUMERO DE LOTE
096

PAKAL CENTRO

LOCALIDAD: SIERRA PAKAKAL

CONTENIDO:
PLANO INDIVIDUAL

TOP: GUILLERMO DORANTES
DIBUJO
TOP: JOSE ESPADAS
RESPONSABLE

FECHA:
ABRIL 2021

ESCALA
1:1000

LADO EST-PV	AZIMUT	DISTANCIA (MTS.)	COORDENADAS UTM	
			ESTE (X)	NORTE (Y)
1-2	44°31'55.44"	59.160	218,245.2874	2,338,965.2139
2-3	134°40'6.79"	135.620	218,286.7768	2,339,007.3866
3-4	180°17'46.82"	82.750	218,383.2278	2,338,912.0451
4-1	314°39'57.03"	193.348	218,382.7998	2,338,829.2962

SUPERFICIE
9,730.212m²

