


**CUADRO DE CONSTRUCCION POLIGONO FISICO**

LADO EST	LADO PV	RUMBO	DISTANCIA	V	COORDENADAS		COLINDANTES
					Y	X	
1	2	S 60°04'55.03" W	20.00	1	3,591,787.4101	517,694.9093	
2	3	N 29°55'08.30" W	32.00	2	3,591,777.4349	517,677.5745	
3	4	S 60°04'51.70" W	10.00	4	3,591,800.1823	517,652.9466	
4	5	S 29°55'08.30" E	32.00	5	3,591,772.4469	517,668.9074	
5	6	S 60°04'51.70" W	25.00	6	3,591,759.9775	517,647.2391	
6	7	S 60°04'51.70" W	15.00	7	3,591,752.4959	517,634.2381	
7	8	N 29°55'08.30" W	32.00	8	3,591,780.2313	517,618.2773	
8	9	S 60°04'51.70" W	60.00	9	3,591,750.3048	517,566.2734	
9	10	S 29°55'08.30" E	16.00	10	3,591,736.4371	517,574.2538	
10	11	S 60°04'51.70" W	10.00	11	3,591,731.4493	517,565.5865	
11	12	S 60°04'51.70" W	10.00	12	3,591,726.4616	517,556.9192	
12	13	S 32°59'12.24" E	19.56	13	3,591,710.0545	517,567.5687	
13	14	S 29°45'21.66" E	58.93	14	3,591,658.8911	517,596.8181	
14	15	S 30°29'23.83" E	105.54	15	3,591,567.9461	517,650.3673	
15	16	N 60°04'51.70" E	148.07	16	3,591,641.7992	517,778.7035	
16	1	N 29°55'08.30" W	168.00	1	3,591,787.4101	517,694.9093	

**SUPERFICIE = 27,544.75 m<sup>2</sup>**

**CUADRO DE CONSTRUCCION LIGA**

LADO EST	LADO PV	RUMBO	DISTANCIA	V	COORDENADAS	
					Y	X
				III-397A	3,592,223.6620	518,348.4350
III-397A	III-398B	S 60°19'07.00" W	1,170.88	III-398B	3,591,643.8690	517,331.1820
III-398B	9	N 65°38'30.25" E	258.06	9	3,591,750.3048	517,566.2734
9	8	N 60°04'51.70" E	60.00	8	3,591,780.2313	517,618.2773
8	III-397A	N 58°43'45.65" E	854.26	III-397A	3,592,223.6620	518,348.4350

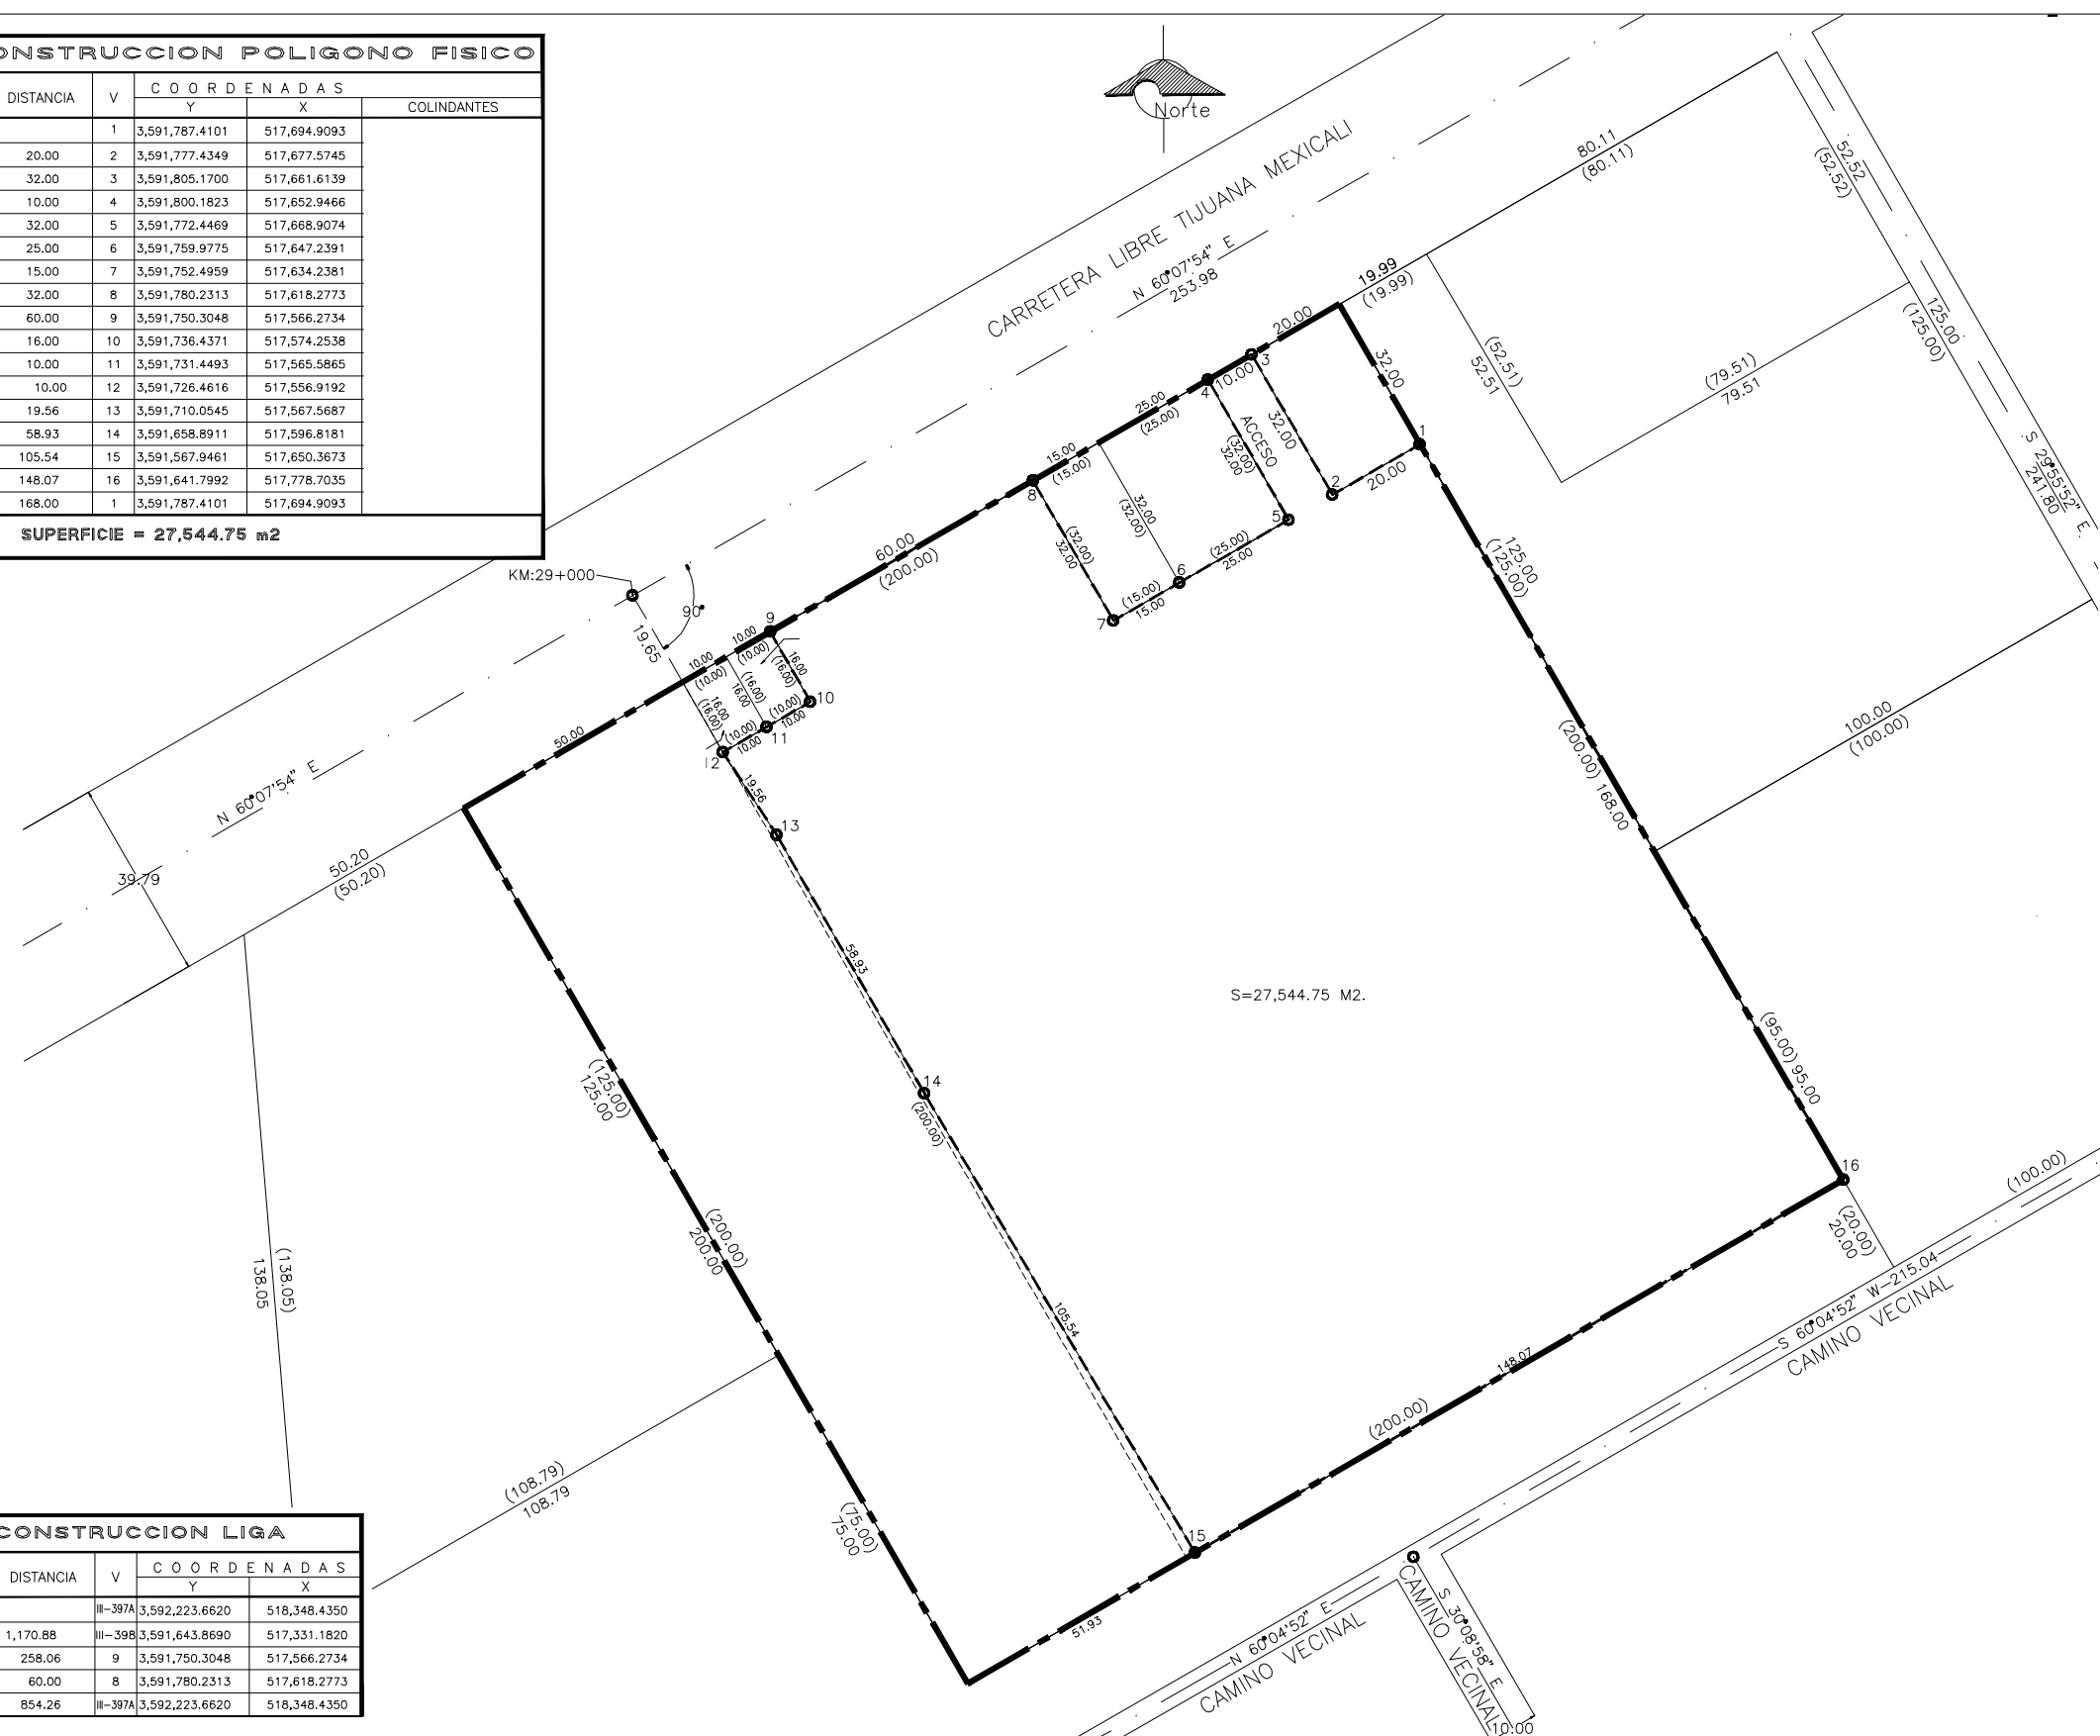

**LOCALIZACION**

