




SUPERFICIE TOTAL: 428,988.758 M2

CUADRO DE CONSTRUCCION FRACCION No. 1						
LADO		RUMBO	DISTANCIA	V	COORDENADAS U.T.M.	
EST	PV				NORTE (Y)	ESTE (X)
				1	3,190,827.354	382,966.104
1	2	N 57°37'41.46° E	240.000	2	3,190,955.852	383,168.805
2	3	S 32°22'18.89° E	33.500	3	3,190,927.558	383,186.741
3	4	S 32°22'18.52° E	66.500	4	3,190,871.393	383,222.346
4	5	N 57°37'41.18° E	100.000	5	3,190,924.934	383,306.805
5	6	S 32°34'39.82° E	50.000	6	3,190,882.801	383,333.728
6	7	S 32°34'39.82° E	50.000	7	3,190,840.668	383,360.650
7	8	N 57°37'41.18° E	100.000	8	3,190,894.209	383,445.109
8	9	S 31°34'27.37° E	269.257	9	3,190,664.812	383,586.093
9	10	S 71°21'08.57° W	471.571	10	3,190,514.029	383,139.278
10	11	S 04°51'17.03° E	912.670	11	3,189,604.633	383,216.517
11	12	N 88°30'11.87° W	246.445	12	3,189,611.070	382,970.156
12	1	N 00°11'27.24° W	1,216.290	1	3,190,827.354	382,966.104
SUPERFICIE = 373,141.857 m2						
CUADRO DE CONSTRUCCION FRACCION No. 2						
LADO		RUMBO	DISTANCIA	V	COORDENADAS U.T.M.	
EST	PV				NORTE (Y)	ESTE (X)
				1	3,191,510.472	383,051.754
1	2	S 32°34'28.28° E	186.103	2	3,191,353.644	383,151.951
2	3	S 57°25'07.89° W	99.999	3	3,191,299.796	383,067.689
3	4	S 32°34'49.46° E	99.993	4	3,191,215.538	383,121.534
4	5	S 32°34'34.70° E	44.999	5	3,191,177.618	383,145.762
5	6	S 57°25'20.46° W	215.949	6	3,191,061.342	382,963.790
6	7	N 00°34'03.54° W	390.475	7	3,191,451.799	382,959.921
7	1	N 57°25'29.84° E	108.976	1	3,191,510.472	383,051.754
SUPERFICIE = 55,846.901 m2						

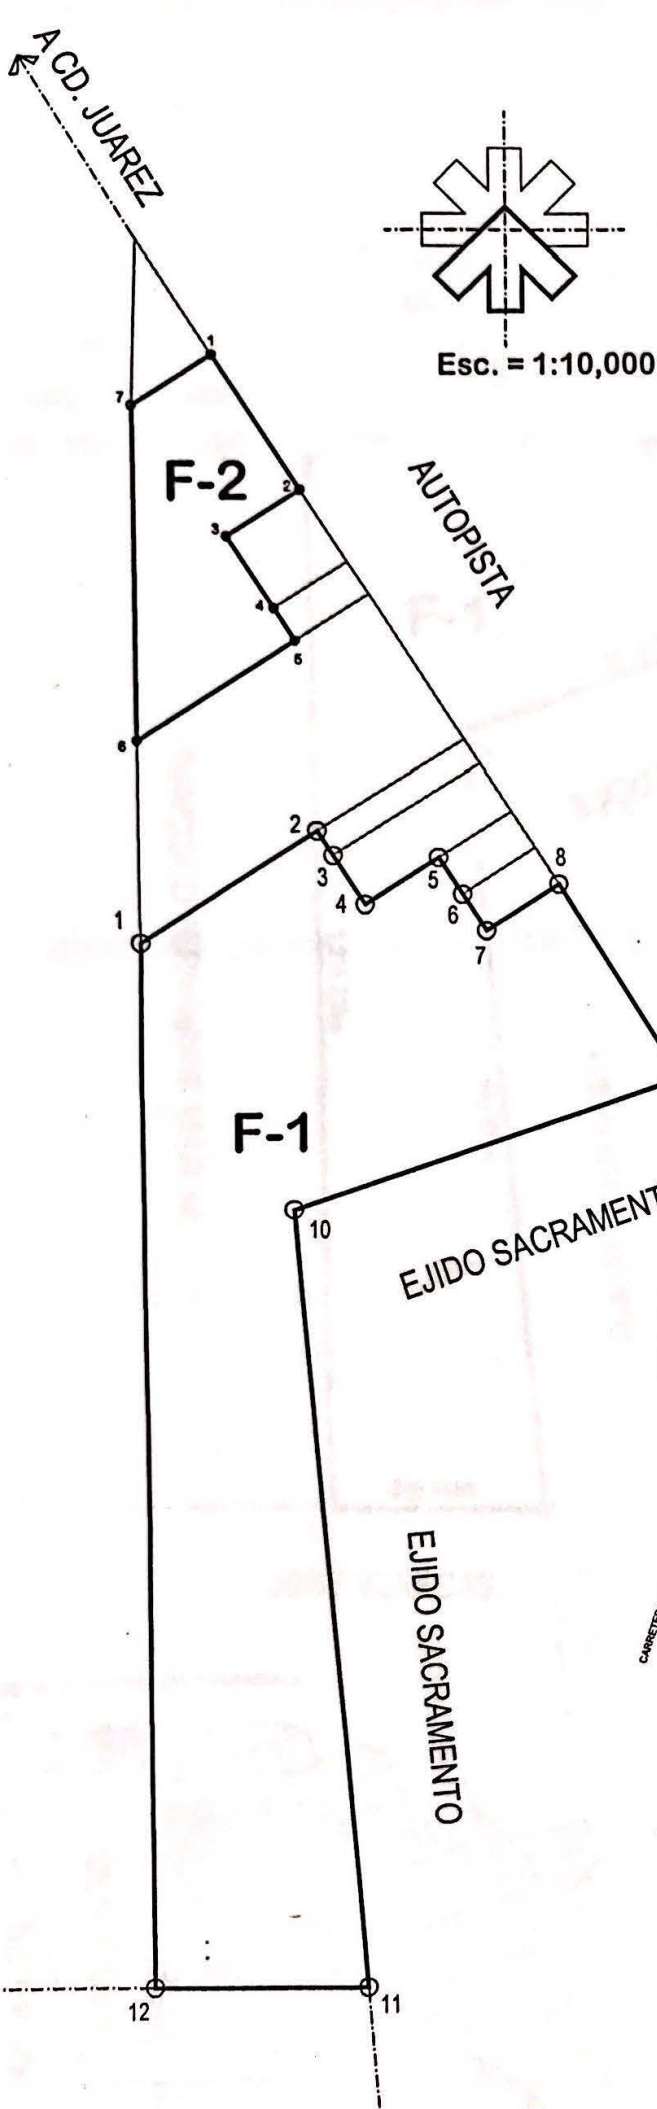


CROQUIS DE LOCALIZACION SIN ESCALA

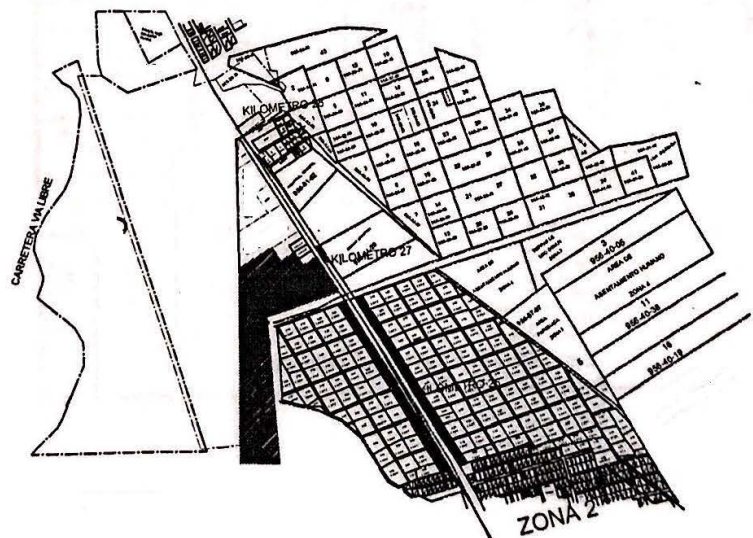

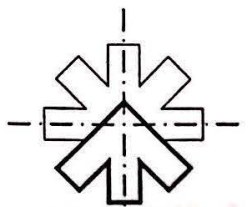


Esc. = 1:5,000

SUPERFICIE DEL TERRENO FISICO = 55,846.901 M2

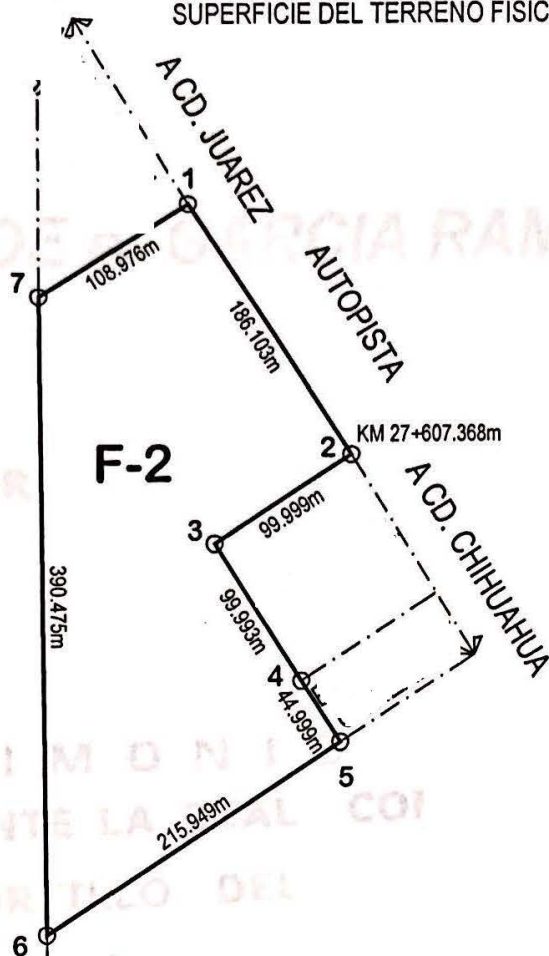

CROQUIS DE LOCALIZACION SIN ESCALA


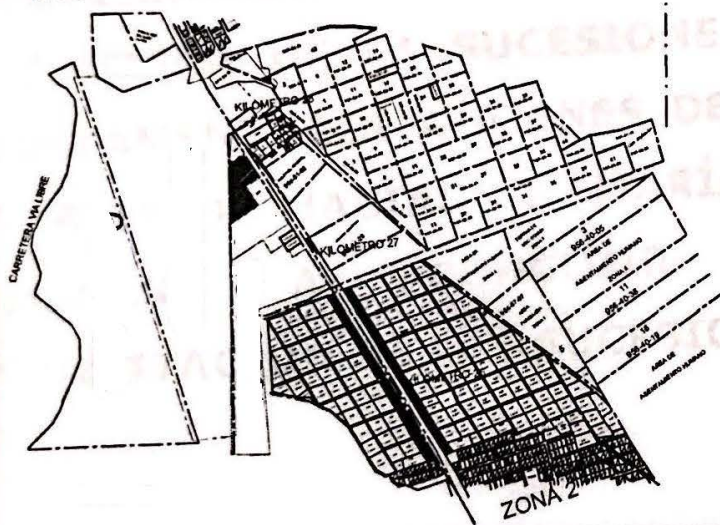


CUADRO DE CONSTRUCCION

LADO		RUMBO	DISTANCIA	V	COORDENADAS U.T.M.	
EST	PV				NORTE (Y)	ESTE (X)
				1	3,191,510.472	383,051.754
1	2	S 32°34'28.28" E	186.103	2	3,191,353.644	383,151.951
2	3	S 57°25'07.89" W	99.999	3	3,191,299.796	383,067.689
3	4	S 32°34'49.46" E	99.993	4	3,191,215.538	383,121.534
4	5	S 32°34'34.70" E	44.999	5	3,191,177.618	383,145.762
5	6	S 57°25'20.46" W	215.949	6	3,191,061.342	382,963.790
6	7	N 00°34'03.54" W	390.475	7	3,191,451.799	382,959.921
7	1	N 57°25'29.84" E	108.976	1	3,191,510.472	383,051.754

SUPERFICIE = 55,846.901 m2

SUPERFICIE DEL TERRENO FISICO = 373,141.657 M2

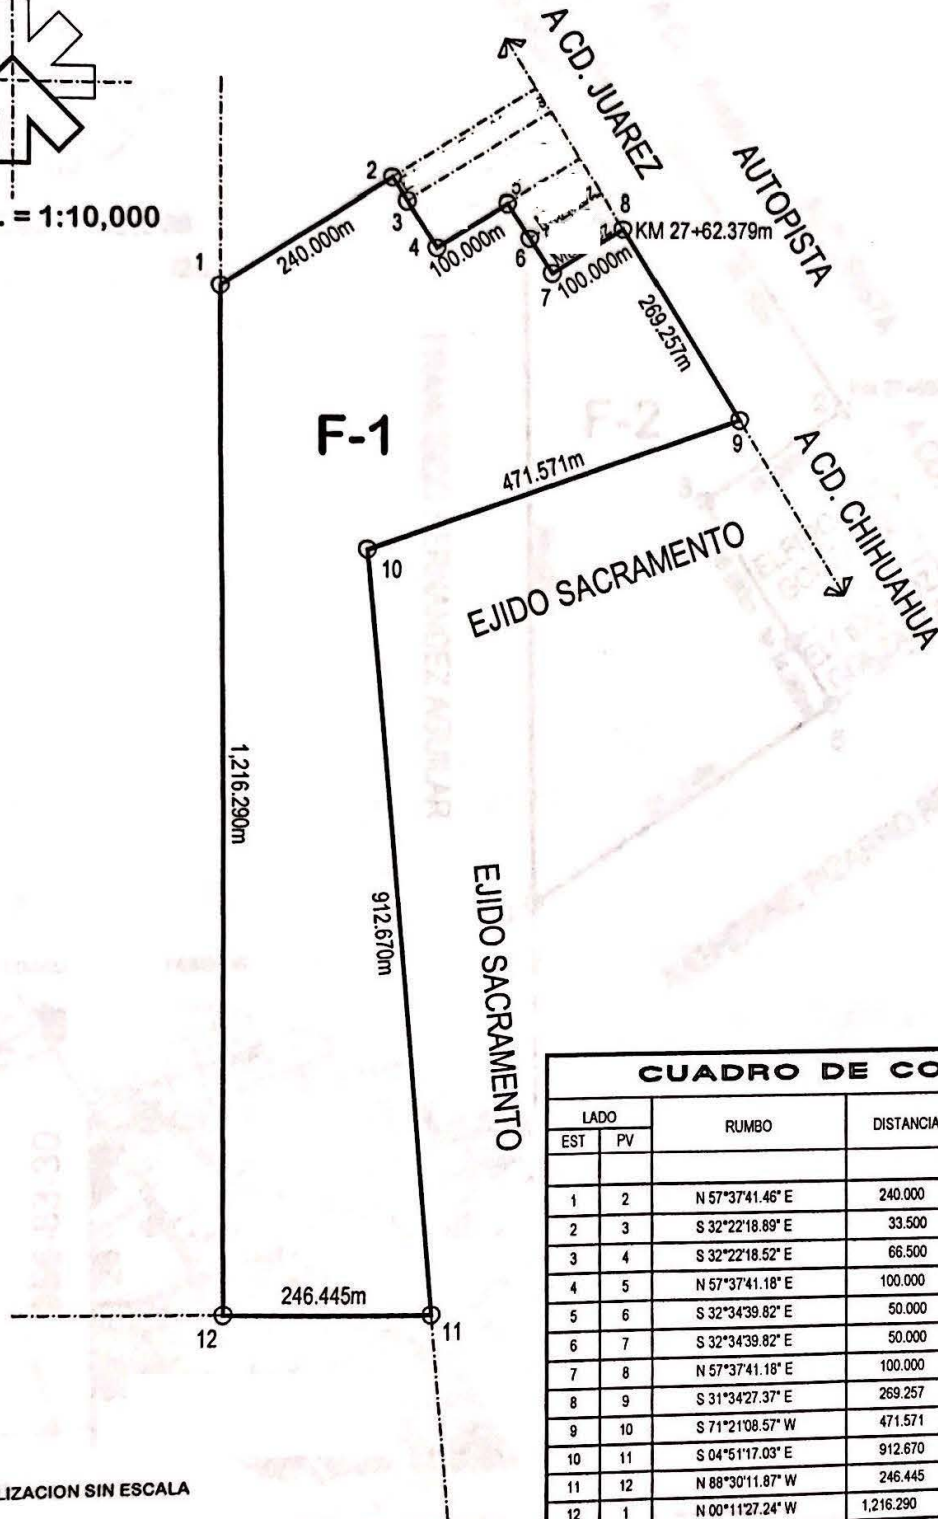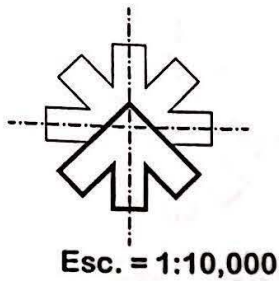

CUADRO DE CONSTRUCCION						
LADO		RUMBO	DISTANCIA	V	COORDENADAS U.T.M.	
EST	PV				NORTE (Y)	ESTE (X)
				1	3,190,827.354	382,966.104
1	2	N 57°37'41.46" E	240.000	2	3,190,955.852	383,168.805
2	3	S 32°22'18.89" E	33.500	3	3,190,927.558	383,186.741
3	4	S 32°22'18.52" E	66.500	4	3,190,871.393	383,222.346
4	5	N 57°37'41.18" E	100.000	5	3,190,924.934	383,306.805
5	6	S 32°34'39.82" E	50.000	6	3,190,882.801	383,333.728
6	7	S 32°34'39.82" E	50.000	7	3,190,840.668	383,360.650
7	8	N 57°37'41.18" E	100.000	8	3,190,894.209	383,445.109
8	9	S 31°34'27.37" E	269.257	9	3,190,664.612	383,586.093
9	10	S 71°21'08.57" W	471.571	10	3,190,514.029	383,139.278
10	11	S 04°51'17.03" E	912.670	11	3,189,604.633	383,216.517
11	12	N 88°30'11.87" W	246.445	12	3,189,611.070	382,970.156
12	1	N 00°11'27.24" W	1,216.290	1	3,190,827.354	382,966.104

SUPERFICIE = 373,141.657 m2

CROQUIS DE LOCALIZACION SIN ESCALA

