


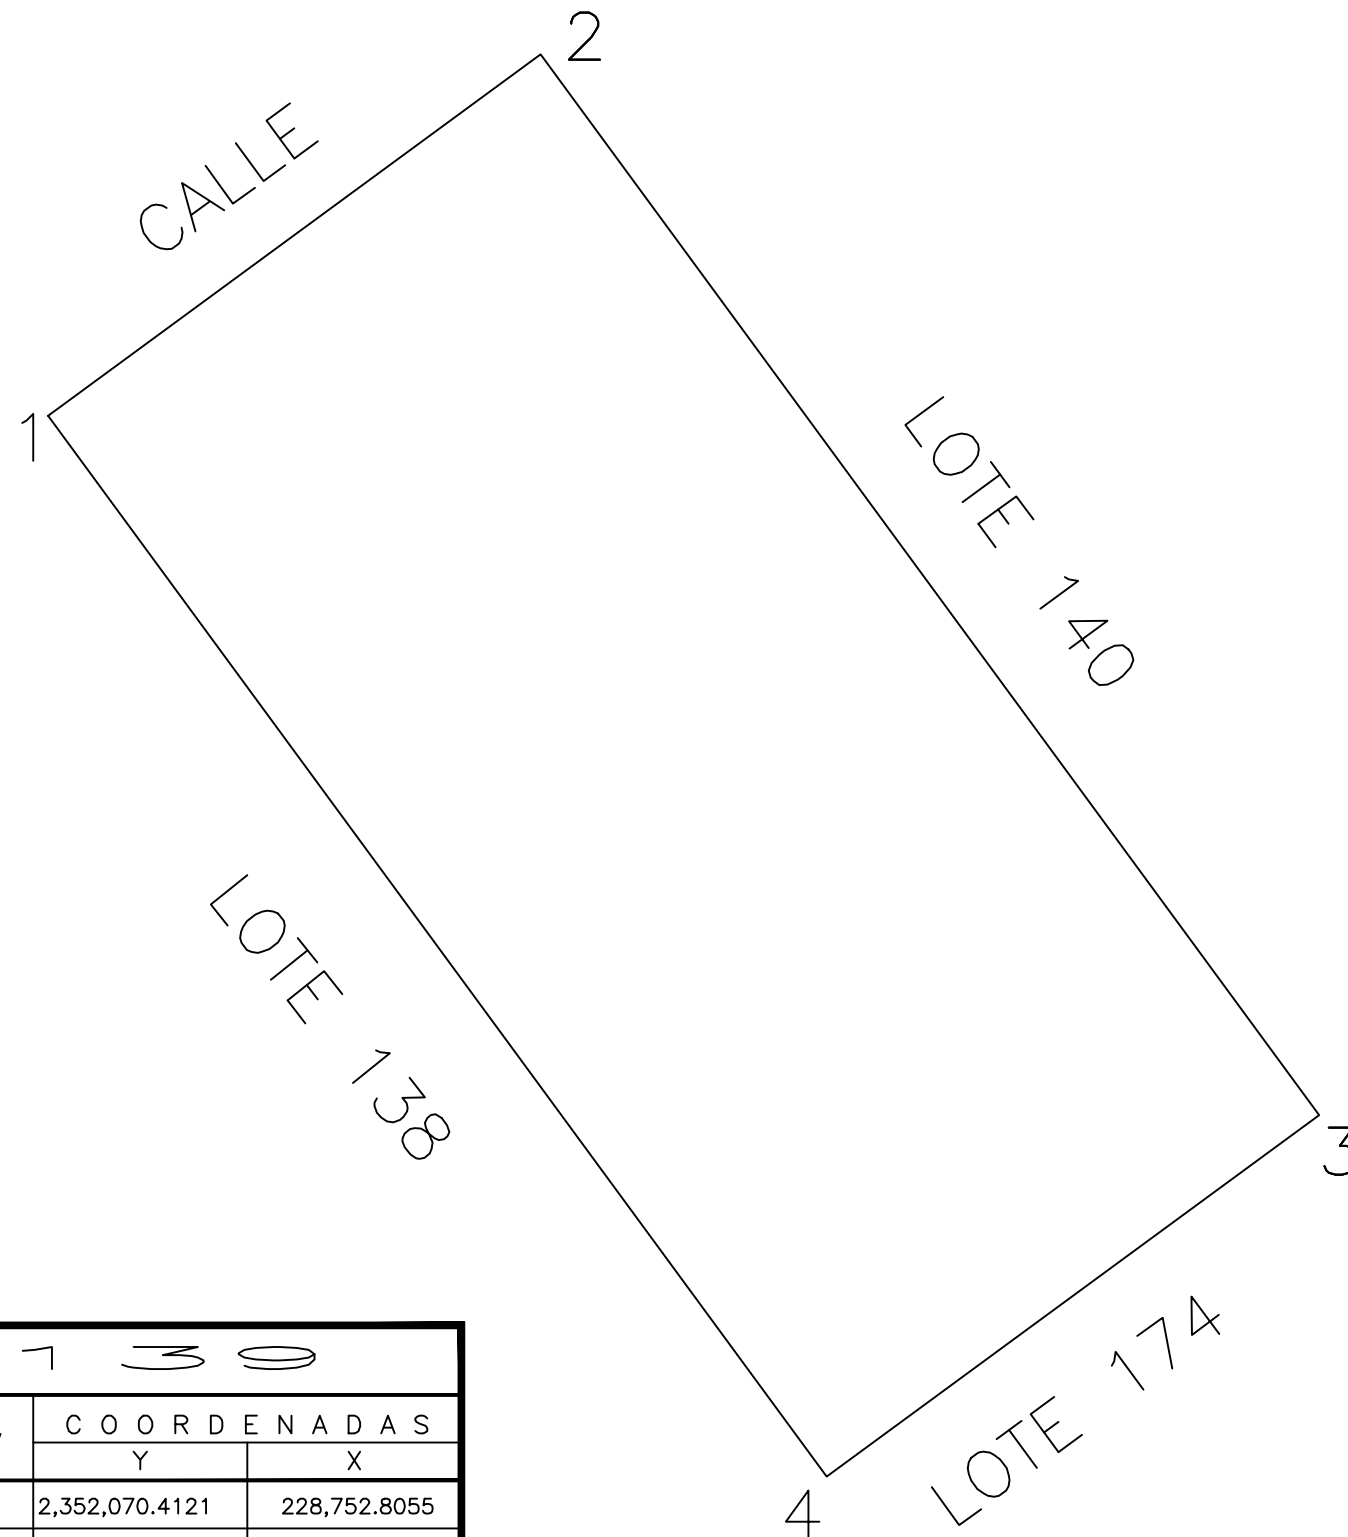

PLANO DE:

TABLAJE 8315

PROYECTO ARENALES

UBICACION :	
ESTADO:	YUCATAN
MUNICIPIO:	PROGRESO
COLONIA:	PARAISO

NUMERO LOTE: 139

SUPERFICIE TERREND:

SUPERFICIE = 364.00 m2

FECHA :
ENERO 2022

ESCALA :
1 : 200

LEVANTO :
ING. CESAR GARCIA PECH

DIBUJO :
ING. CESAR GARCIA PECH

L O T E 1 3 9						
LADO		RUMBO	DISTANCIA	V	C O O R D E N A D A S	
EST	PV				Y	X
				1	2,352,070.4121	228,752.8055
1	2	N 53°43'15.72" E	13.000	2	2,352,078.1044	228,763.2854
2	3	S 36°16'44.28" E	28.000	3	2,352,055.5323	228,779.8535
3	4	S 53°43'15.72" O	13.000	4	2,352,047.8400	228,769.3736
4	1	N 36°16'44.28" O	28.000	1	2,352,070.4121	228,752.8055

SUPERFICIE = 364.000 m2