


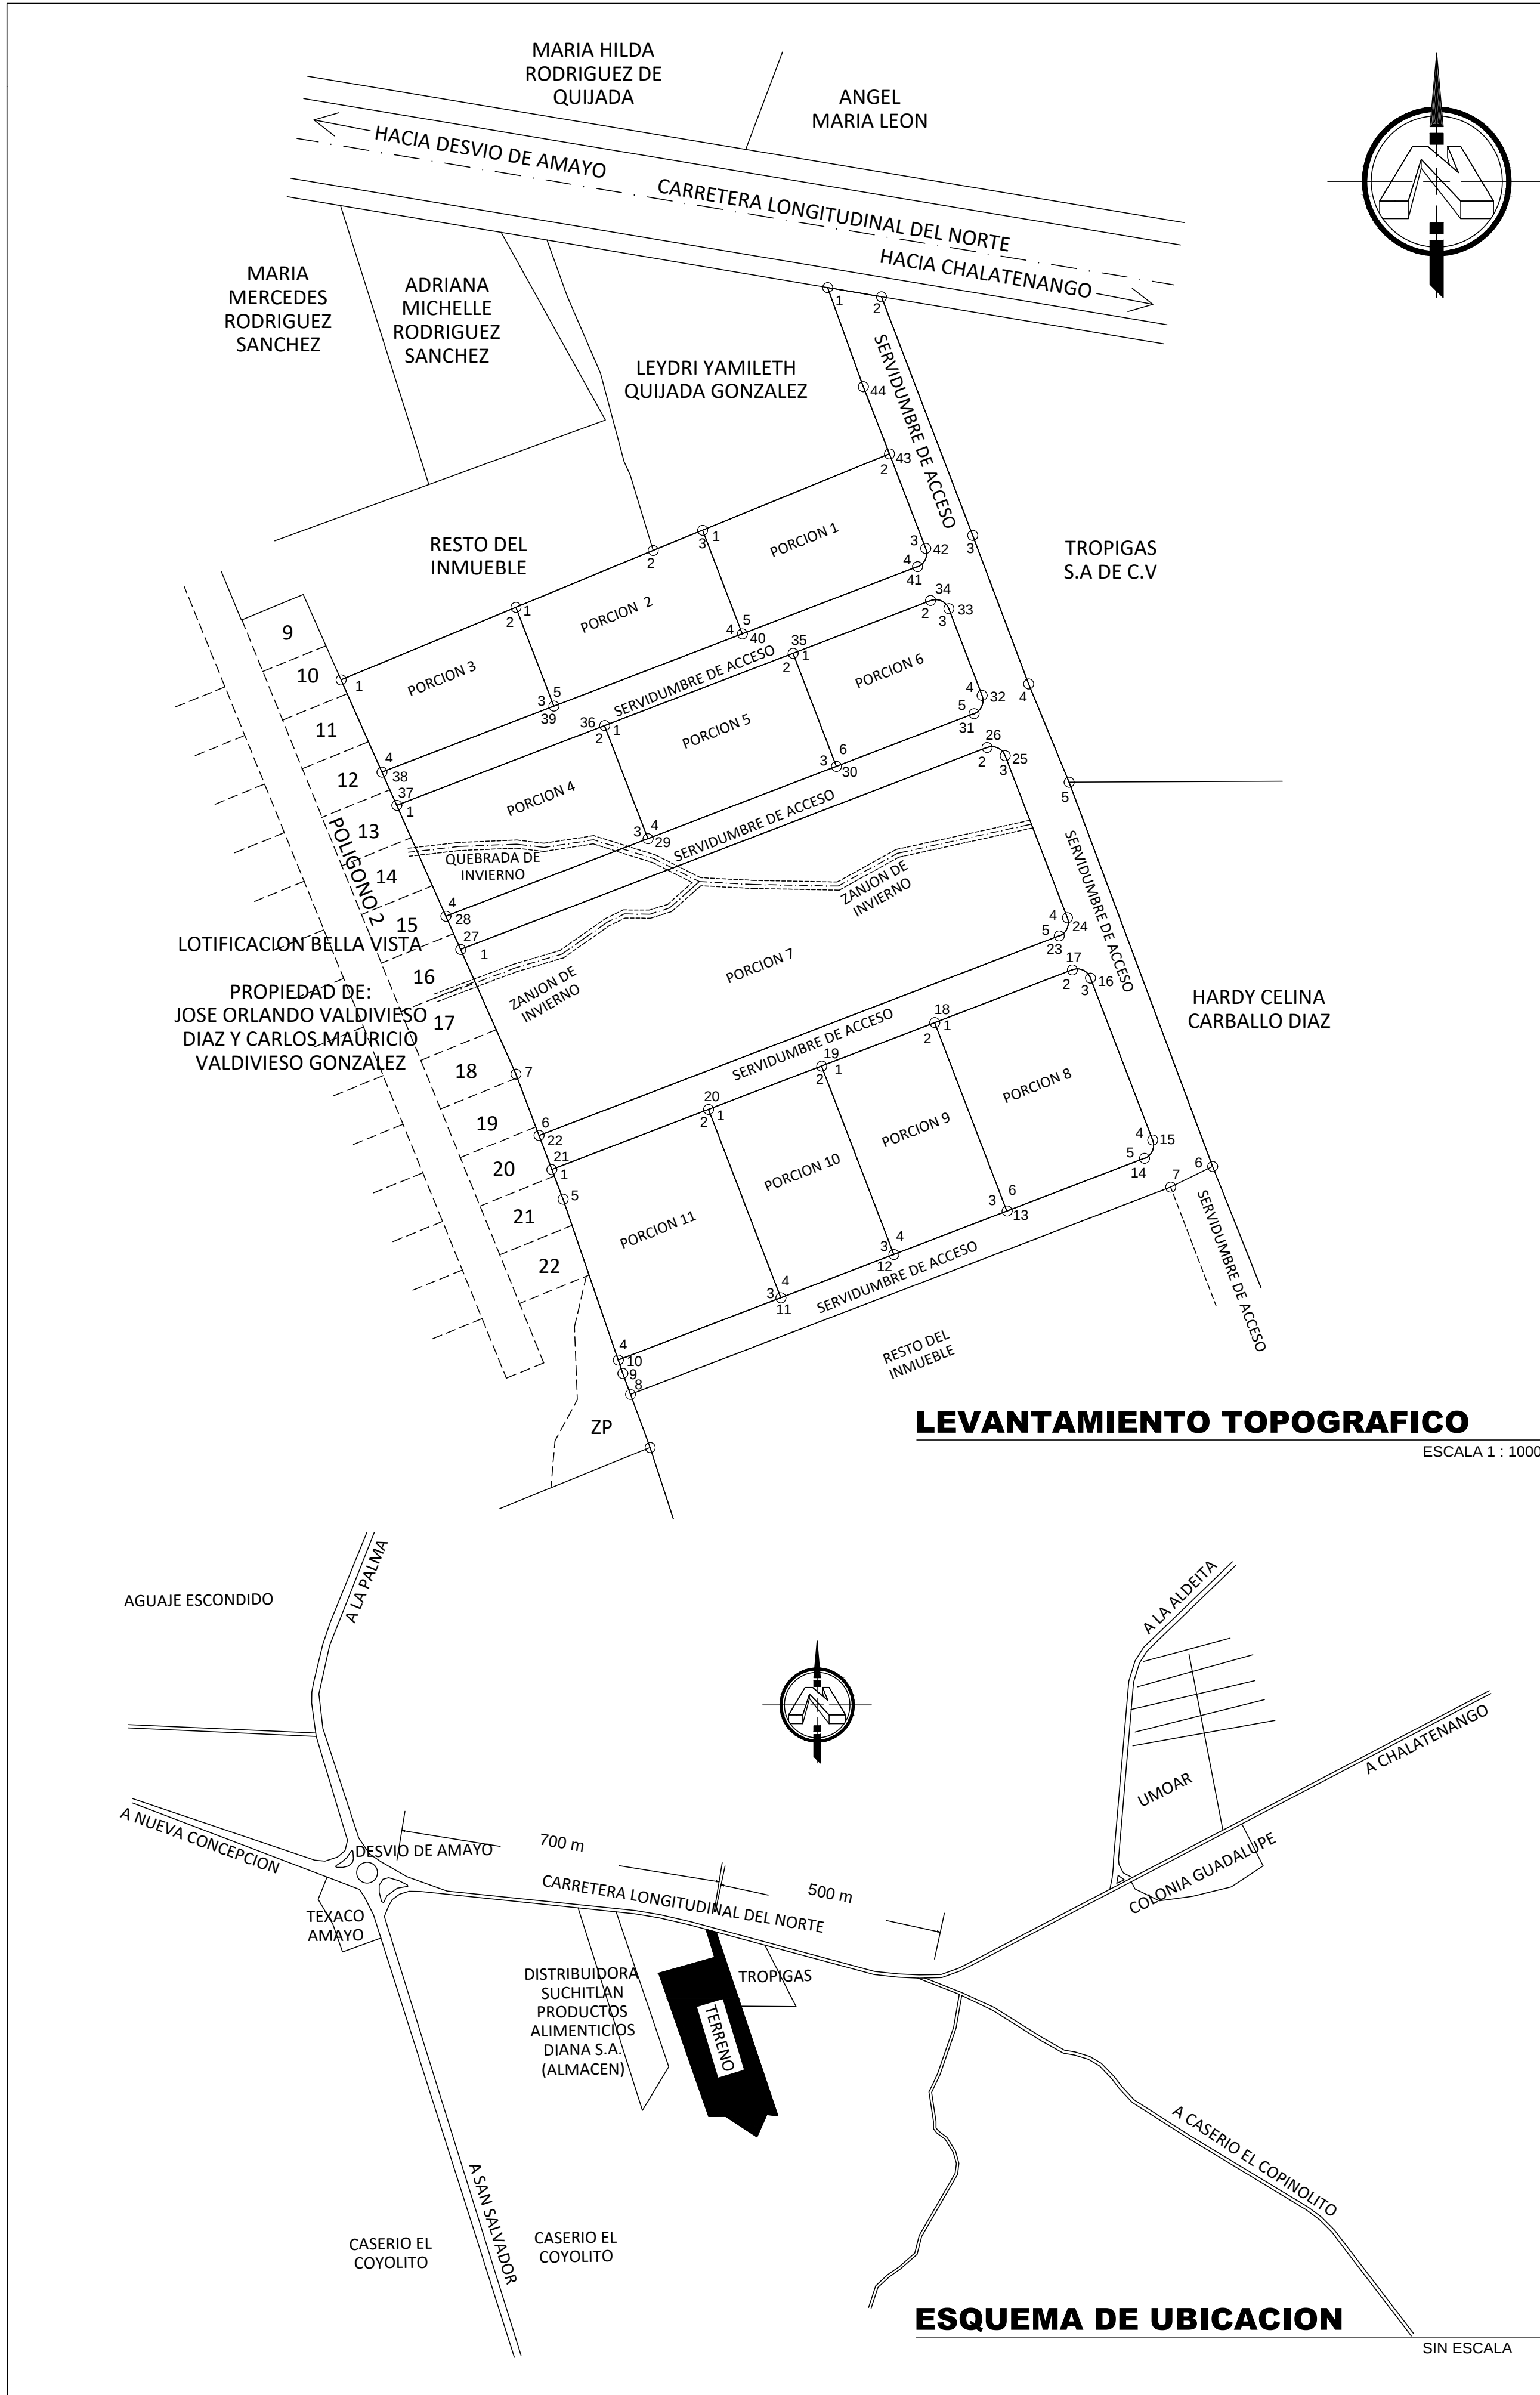

CUADRO DE RUMBOS Y DISTANCIAS PORCION 1						
LADO EST	PV	RUMBO	DISTANCIA	V	C O O R D E N A D A S	
					Y	X
1	2	N 67°47'16.79" E	50.01	2	331,172.22	484,338.06
2	3	S 20°59'04.75" E	25.08	3	331,167.72	484,393.34
3	4	S 24°00'55.25" W CENTRO DE CURVA DELTA = 90°0'0.00" RADIO = 3.50	4.95	4	331,163.19	484,391.33
4	5	S 69°00'55.25" W	46.50	5	331,146.54	484,347.91
5	1	N 20°59'04.75" W	27.50	1	331,172.22	484,338.06
SUPERFICIE = 1,399.38 m2						

CUADRO DE RUMBOS Y DISTANCIAS PORCION 2						
LADO EST	PV	RUMBO	DISTANCIA	V	C O O R D E N A D A S	
					Y	X
1	2	N 67°28'42.17" E	36.81	2	331,167.23	484,325.83
2	3	N 67°47'15.93" E	13.21	3	331,172.22	484,338.06
3	4	S 20°59'04.75" E	27.50	4	331,146.54	484,347.91
4	5	S 69°00'55.25" W	50.00	5	331,128.64	484,301.23
5	1	N 20°59'04.75" W	26.23	1	331,153.13	484,291.83
SUPERFICIE = 1,344.79 m2						

CUADRO DE RUMBOS Y DISTANCIAS PORCION 3						
LADO EST	PV	RUMBO	DISTANCIA	V	C O O R D E N A D A S	
					Y	X
1	2	N 67°28'42.17" E	46.91	2	331,153.13	484,291.83
2	3	S 20°59'04.75" E	26.23	3	331,128.64	484,301.23
3	4	S 69°00'55.25" W	45.61	4	331,112.30	484,258.64
4	1	N 23°55'20.91" W	25.01	1	331,135.16	484,248.50
SUPERFICIE = 1,184.77 m2						

CUADRO DE RUMBOS Y DISTANCIAS PORCION 4						
LADO EST	PV	RUMBO	DISTANCIA	V	C O O R D E N A D A S	
					Y	X
1	2	N 69°00'55.25" E	55.15	2	331,123.81	484,313.79
2	3	S 20°59'04.75" E	30.00	3	331,095.80	484,324.53
3	4	S 69°00'55.25" W	53.61	4	331,076.60	484,274.47
4	1	N 23°55'20.91" W	30.04	1	331,104.06	484,262.29
SUPERFICIE = 1,631.47 m2						

CUADRO DE RUMBOS Y DISTANCIAS PORCION 5						
LADO EST	PV	RUMBO	DISTANCIA	V	C O O R D E N A D A S	
					Y	X
1	2	N 69°00'55.25" E	50.00	2	331,141.72	484,360.47
2	3	S 20°59'04.75" E	30.00	3	331,113.71	484,371.21
3	4	S 69°00'55.25" W	50.00	4	331,095.80	484,324.53
4	1	N 20°59'04.75" W	30.00	1	331,123.81	484,313.79
SUPERFICIE = 1,500.00 m2						

CUADRO DE RUMBOS Y DISTANCIAS PORCION 6						
LADO EST	PV	RUMBO	DISTANCIA	V	C O O R D E N A D A S	
					Y	X
1	2	N 69°00'55.25" E	36.50	2	331,141.72	484,360.47
2	3	S 65°59'04.75" E CENTRO DE CURVA DELTA = 90°0'0.00" RADIO = 3.50	4.95	3	331,152.78	484,399.07
3	4	S 20°59'04.75" E	23.00	4	331,131.30	484,407.31
4	5	S 24°00'55.25" W CENTRO DE CURVA DELTA = 90°0'0.00" RADIO = 3.50	4.95	5	331,126.78	484,405.29
5	6	S 69°00'55.25" W	36.50	6	331,113.71	484,371.21
6	1	N 20°59'04.75" W	30.00	1	331,141.72	484,360.47
SUPERFICIE = 1,194.74 m2						

CUADRO DE RUMBOS Y DISTANCIAS PORCION 7						
LADO EST	PV	RUMBO	DISTANCIA	V	C O O R D E N A D A S	
					Y	X
1	2	N 69°00'55.25" E	139.65	2	331,118.38	484,408.52
2	3	S 65°59'04.75" E CENTRO DE CURVA DELTA = 90°0'0.00" RADIO = 3.50	4.95	3	331,116.36	484,413.04
3	4	S 20°59'04.75" E	43.00	4	331,076.22	484,428.44
4	5	S 24°00'55.25" W CENTRO DE CURVA DELTA = 90°0'0.00" RADIO = 3.50	4.95	5	331,071.69	484,426.42
5	6	S 69°00'55.25" W	138.02	6	331,022.27	484,297.55
6	7	N 20°36'45.91" W	16.23	7	331,037.45	484,291.84
7	1	N 23°54'56.61" W	33.82	1	331,068.37	484,278.13
SUPERFICIE = 7,095.68 m2						

CUADRO DE RUMBOS Y DISTANCIAS PORCION 8						
LADO EST	PV	RUMBO	DISTANCIA	V	C O O R D E N A D A S	
					Y	X
1	2	N 69°00'55.25" E	36.50	2	331,050.22	484,395.57
2	3	S 65°59'04.75" E CENTRO DE CURVA DELTA = 90°0'0.00" RADIO = 3.50	4.95	3	331,061.28	484,434.17
3	4	S 20°59'04.75" E	43.00	4	331,021.13	484,449.56
4	5	S 24°00'55.25" W CENTRO DE CURVA DELTA = 90°0'0.00" RADIO = 3.50	4.95	5	331,016.61	484,447.55
5	6	S 69°00'55.25" W	36.50	6	331,003.54	484,413.47
6	1	N 20°59'04.75" W	50.00	1	331,050.22	484,395.57
SUPERFICIE = 1,994.74 m2						

CUADRO DE RUMBOS Y DISTANCIAS PORCION 9						
LADO EST	PV	RUMBO	DISTANCIA	V	C O O R D E N A D A S	
					Y	X
1	2	N 69°00'55.25" E	30.00	2	331,039.48	484,367.55
2	3	S 20°59'04.75" E	50.00	3	331,003.54	484,413.47
3	4	S 69°00'55.25" W	30.00	4	330,992.79	484,385.46
4	1	N 20°59'04.75" W	50.00	1	331,039.48	484,367.55
SUPERFICIE = 1,500.00 m2						

CUADRO DE RUMBOS Y DISTANCIAS PORCION 10						
LADO EST	PV	RUMBO	DISTANCIA	V	C O O R D E N A D A S	
					Y	X
1	2	N 69°00'55.25" E	30.00	2	331,028.73	484,339.54
2	3	S 20°59'04.75" E	50.00	3	330,992.79	484,385.46
3	4	S 69°00'55.25" W	30.00	4	330,982.05	484,357.45
4	1	N 20°59'04.75" W	50.00	1	331,028.73	484,339.54
SUPERFICIE = 1,500.00 m2						

CUADRO DE RUMBOS Y DISTANCIAS PORCION 11						
LADO EST	PV	RUMBO	DISTANCIA	V	C O O R D E N A D A S	
					Y	X
1	2	N 69°00'55.25" E	41.58	2	331,013.84	484,300.72
2	3	S 20°59'04.75" E	50.00	3	330,982.05	484,357.45
3	4	S 69°00'55.25" W	43.14	4	330,966.60	484,317.17
4	5	N 18°55'59.99" W	42.15	5	331,006.47	484,303.49
5	1	N 20°36'45.91" W	7.87	1	331,013.84	484,300.72
SUPERFICIE = 2,113.20 m2						

CUADRO DE RUMBOS Y DISTANCIAS DE SERVIDUMBRE DE ACCESO						
LADO EST	PV	RUMBO	DISTANCIA	V	C O O R D E N A D A S	
					Y	X
1	2	S 80°30'56.75" E	13.53	2	331,232.32	484,369.04
2	3	S 20°56'14.57" E	63.33	3	331,230.09	484,382.38
3	4	S 20°34'59.04" E	39.30	4	331,134.15	484,418.82
4	5	S 22°22'45.53" E	26.37	5	331,109.77	484,428.87
5	6	S 20°29'53.06" E	101.63	6	331,014.57	484,464.45
6	7	S 63°50'05.43" W	11.60	7	331,009.46	484,454.04
7	8	S 69°00'55.25" W	143.34	8	330,958.12	484,320.21
8	9	N 20°12'27.70" W	5.54	9	330,963.32	484,318.29
9	10	N 18°55'59.99" W	3.46	10	330,966.60	484,317.17
10	11	N 69°00'55.25" E	43.14	11	330,982.05	484,357.45
11	12	N 69°00'55.25" E	30.00	12	330,992.79	484,385.46
12	13	N 69°00'55.25" E	30.00	13	331,003.54	484,413.47
13	14	N 69°00'55.25" E	36.50	14	331,016.61	484,447.55
14	15	N 24°00'55.25" E CENTRO DE CURVA DELTA = 90°0'0.00" RADIO = 3.50	4.95	15	331,021.13	484,449.56
15	16	N 20°59'04.75" W	43.00	16	331,061.28	484,434.17
16	17	N 65°59'04.75" W CENTRO DE CURVA DELTA = 90°0'0.00" RADIO = 3.50	4.95	17	331,063.29	484,429.64
17	18	S 69°00'55.25" W	36.50	18	331,050.22	484,395.57
18	19	S 69°00'55.25" W	30.00	19	331,039.48	484,367.55
19	20	S 69°00'55.25" W	30.00	20	331,028.73	484,339.54
20	21	S 69°00'55.25" W	41.58	21	331,013.84	484,300.72
21	22	N 20°36'45.91" W	9.00	22	331,022.27	484,297.55
22	23	N 69°00'55.25" E	138.02	23	331,071.69	484,426.42
23	24	N 24°00'55.25" E CENTRO DE CURVA DELTA = 90°0'0.00" RADIO = 3.50	4.95	24	331,076.22	484,428.44
24	25	N 20°59'04.75" W	43.00	25	331,116.36	484,413.04
25	26	N 65°59'04.75" W CENTRO DE CURVA DELTA = 90°0'0.00" RADIO = 3.50	4.95	26	331,118.38	484,408.52
26	27	S 69°00'55.25" W	139.65	27	331,068.37	484,278.13
27	28	N 23°55'20.91" W	9.01	28	331,076.60	484,274.47
28	29	N 69°00'55.25" E	53.61	29	331,095.80	484,324.53
29	30	N 69°00'55.25" E	50.00	30	331,113.71	484,371.21
30	31	N 69°00'55.25" E	36.50	31	331,126.78	484,405.29
31	32	N 24°00'55.25" E CENTRO DE CURVA DELTA = 90°0'0.00" RADIO = 3.50	4.95	32	331,131.30	484,407.31
32	33	N 20°59'04.75" W	23.00	33	331,152.78	484,399.07
33	34	N 65°59'04.75" W CENTRO DE CURVA DELTA = 90°0'0.00" RADIO = 3.50	4.95	34	331,154.79	484,394.55
34	35	S 69°00'55.25" W	36.50	35	331,141.72	484,360.47
35	36	S 69°00'55.25" W	50.00	36	331,123.81	484,313.79
36	37	S 69°00'55.25" W	55.15	37	331,104.06	484,262.29
37	38	N 23°55'20.91" W	9.01	38	331,112.30	484,258.64
38	39	N 69°00'55.25" E	45.61	39	331,128.64	484,301.23
39	40	N 69°00'55.25" E	50.00	40	331,146.54	484,347.91
40	41	N 69°00'55.25" E	46.50	41	331,163.19	484,391.33
41	42	N 24°00'55.25" E CENTRO DE CURVA DELTA = 90°0'0.00" RADIO = 3.50	4.95	42	331,167.72	484,393.34
42	43	N 20°59'04.75" W	25.08	43	331,191.13	484,384.36
43	44	N 21°11'20.21" W	17.85	44	331,207.77	484,377.91
44	1	N 19°52'12.21" W	26.10	1	331,232.32	484,369.04
SUPERFICIE = 7,995.13 m2						