





01 PLANTA DE SEMI SOTANO
1:75



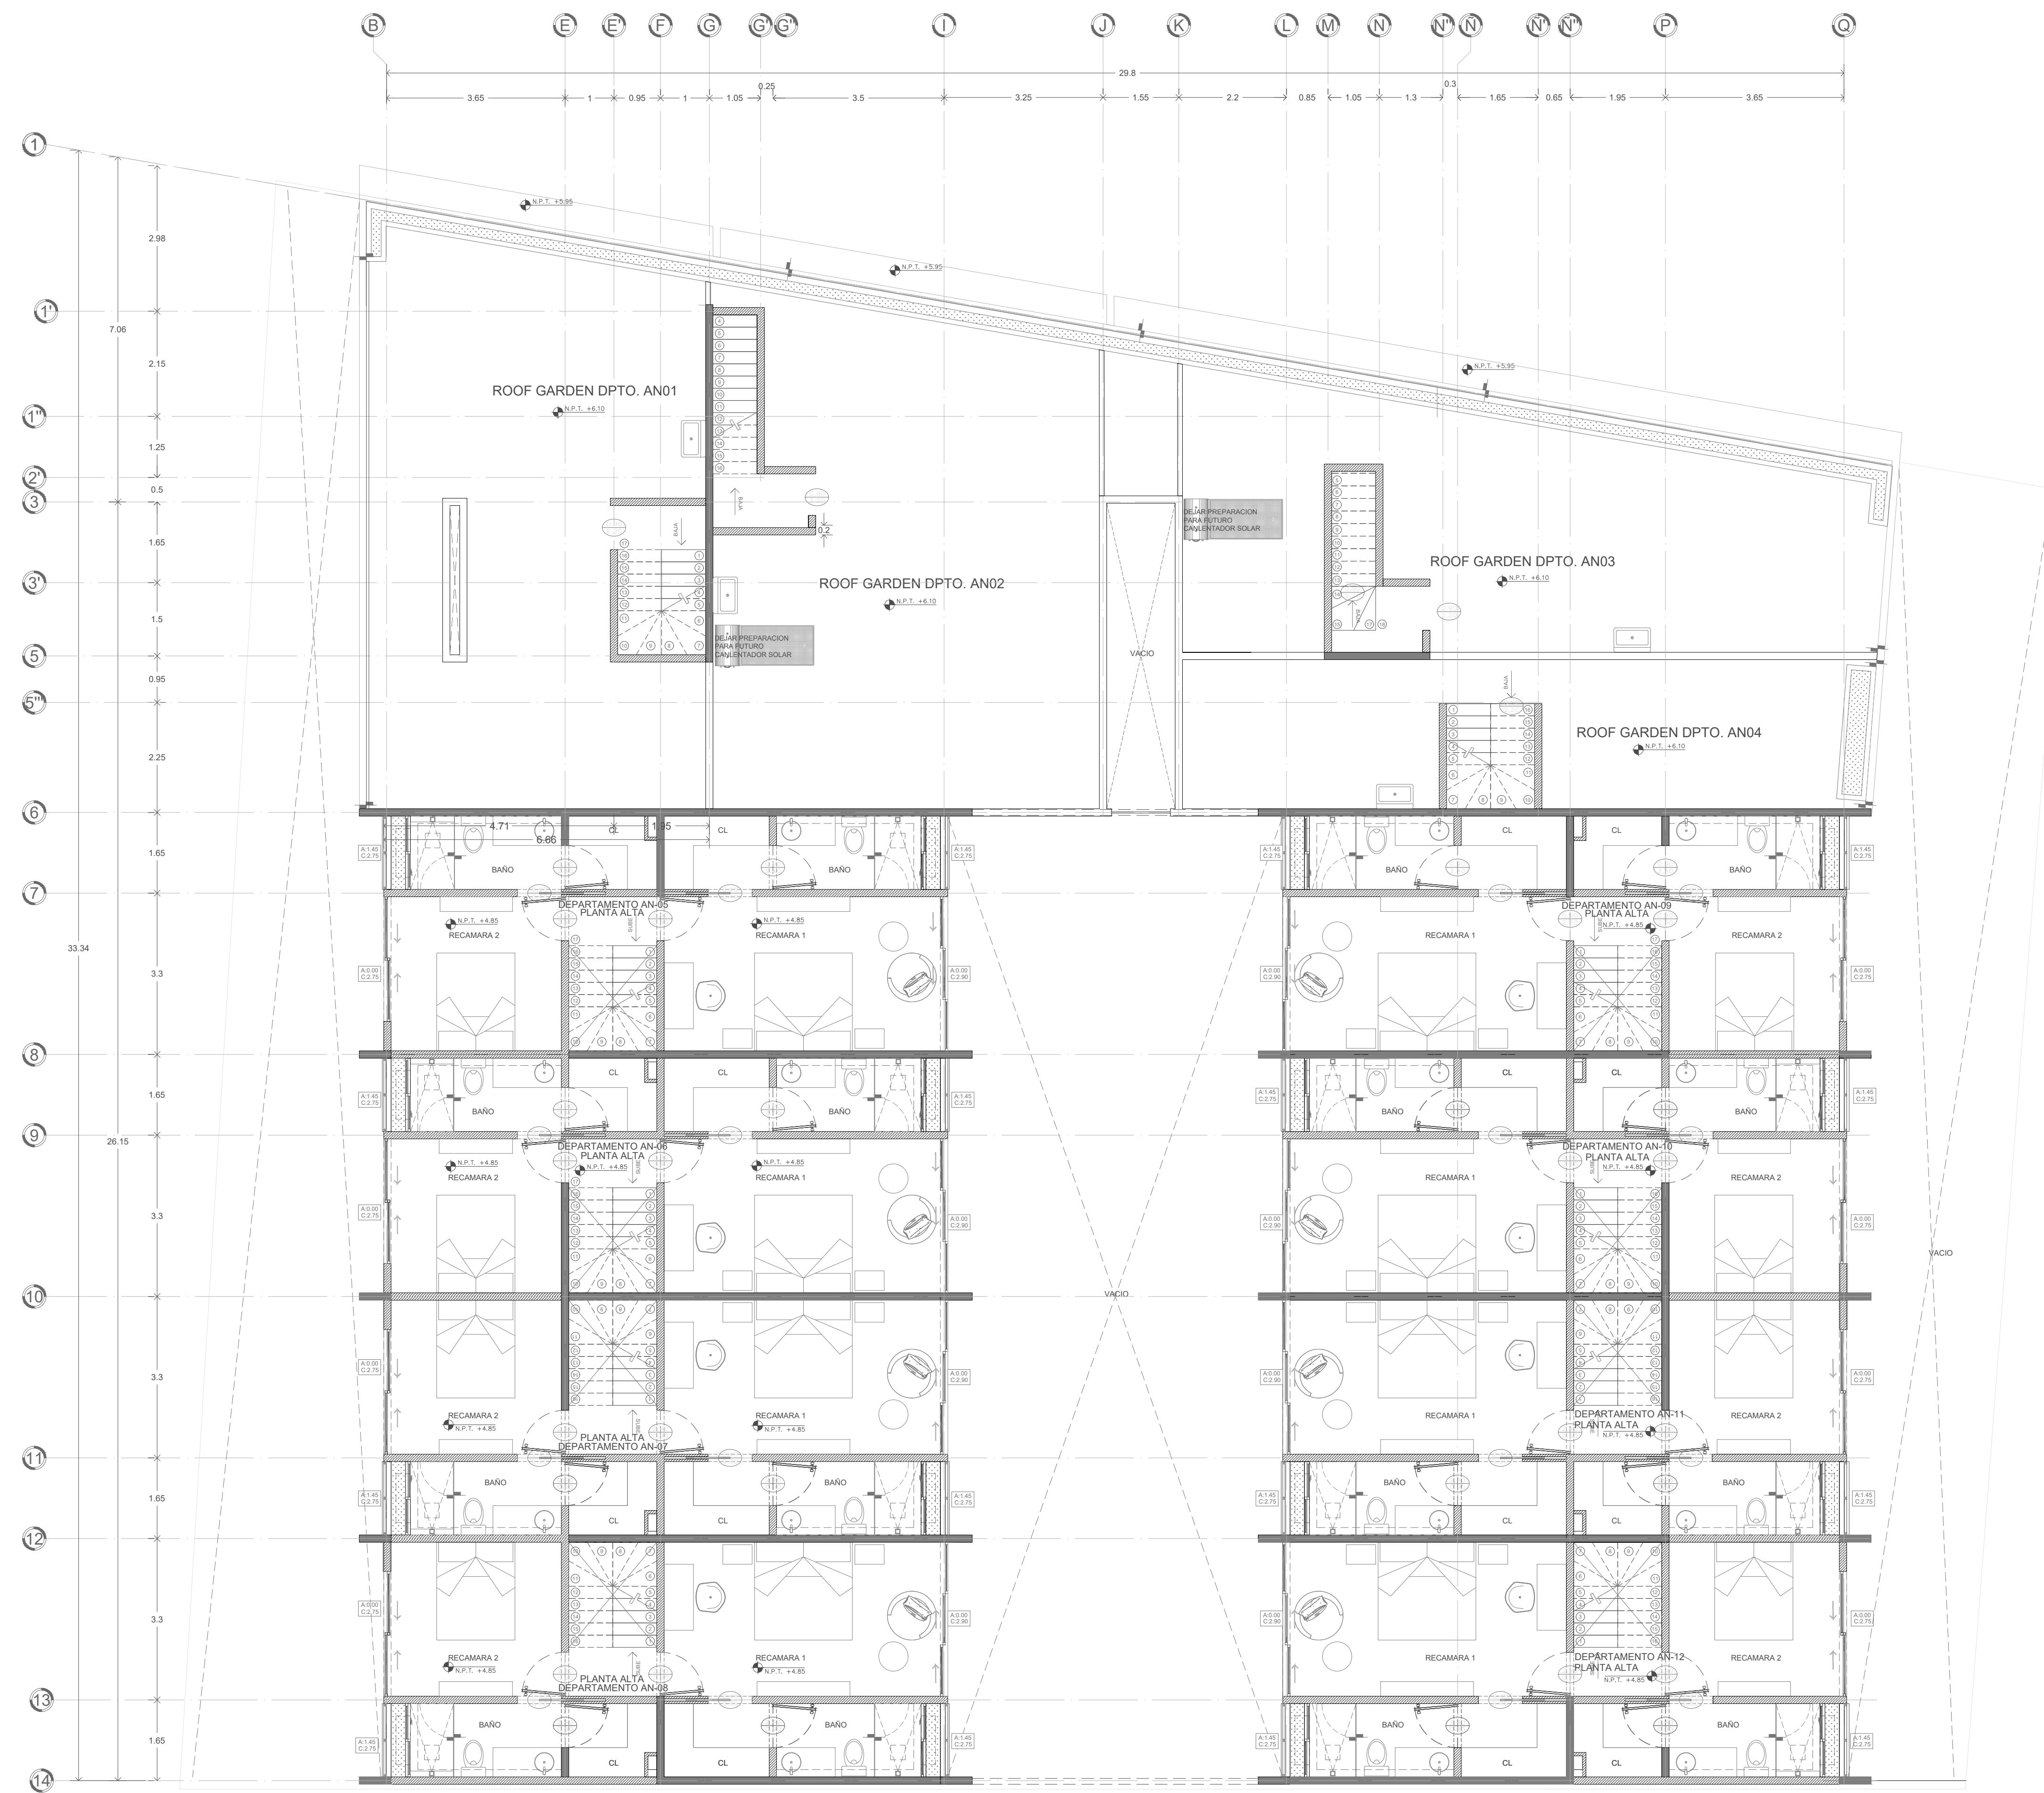

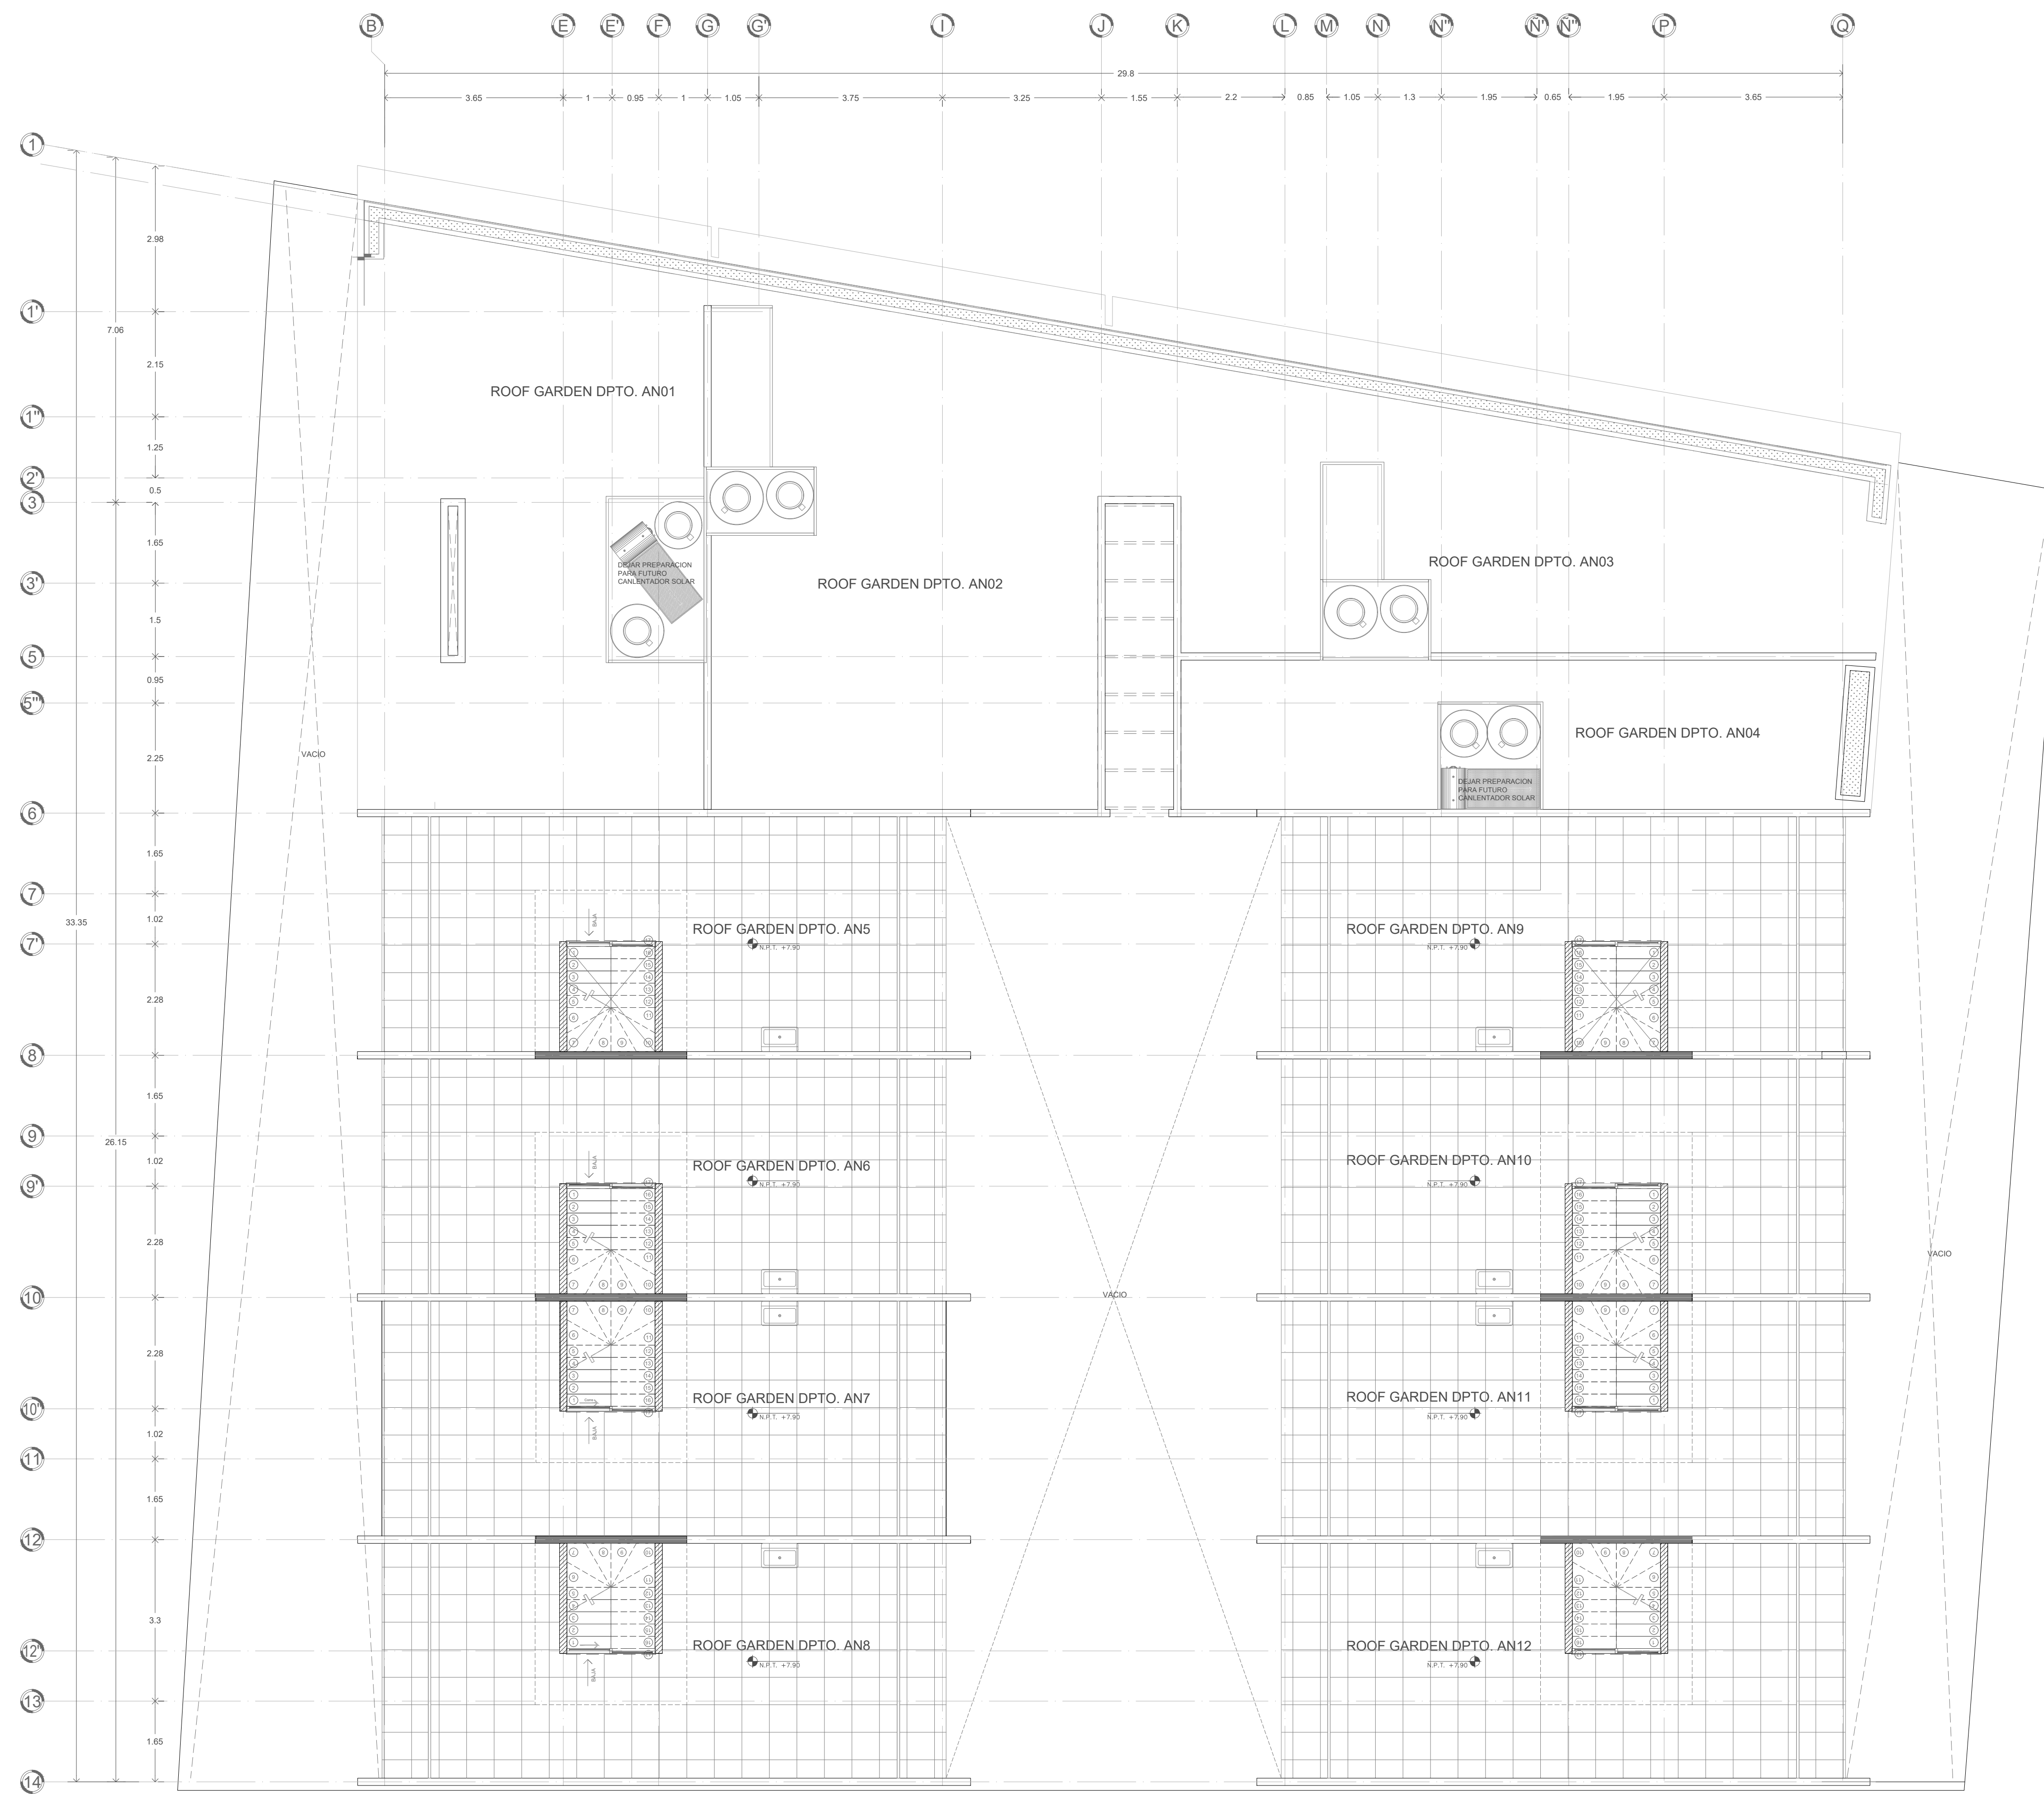


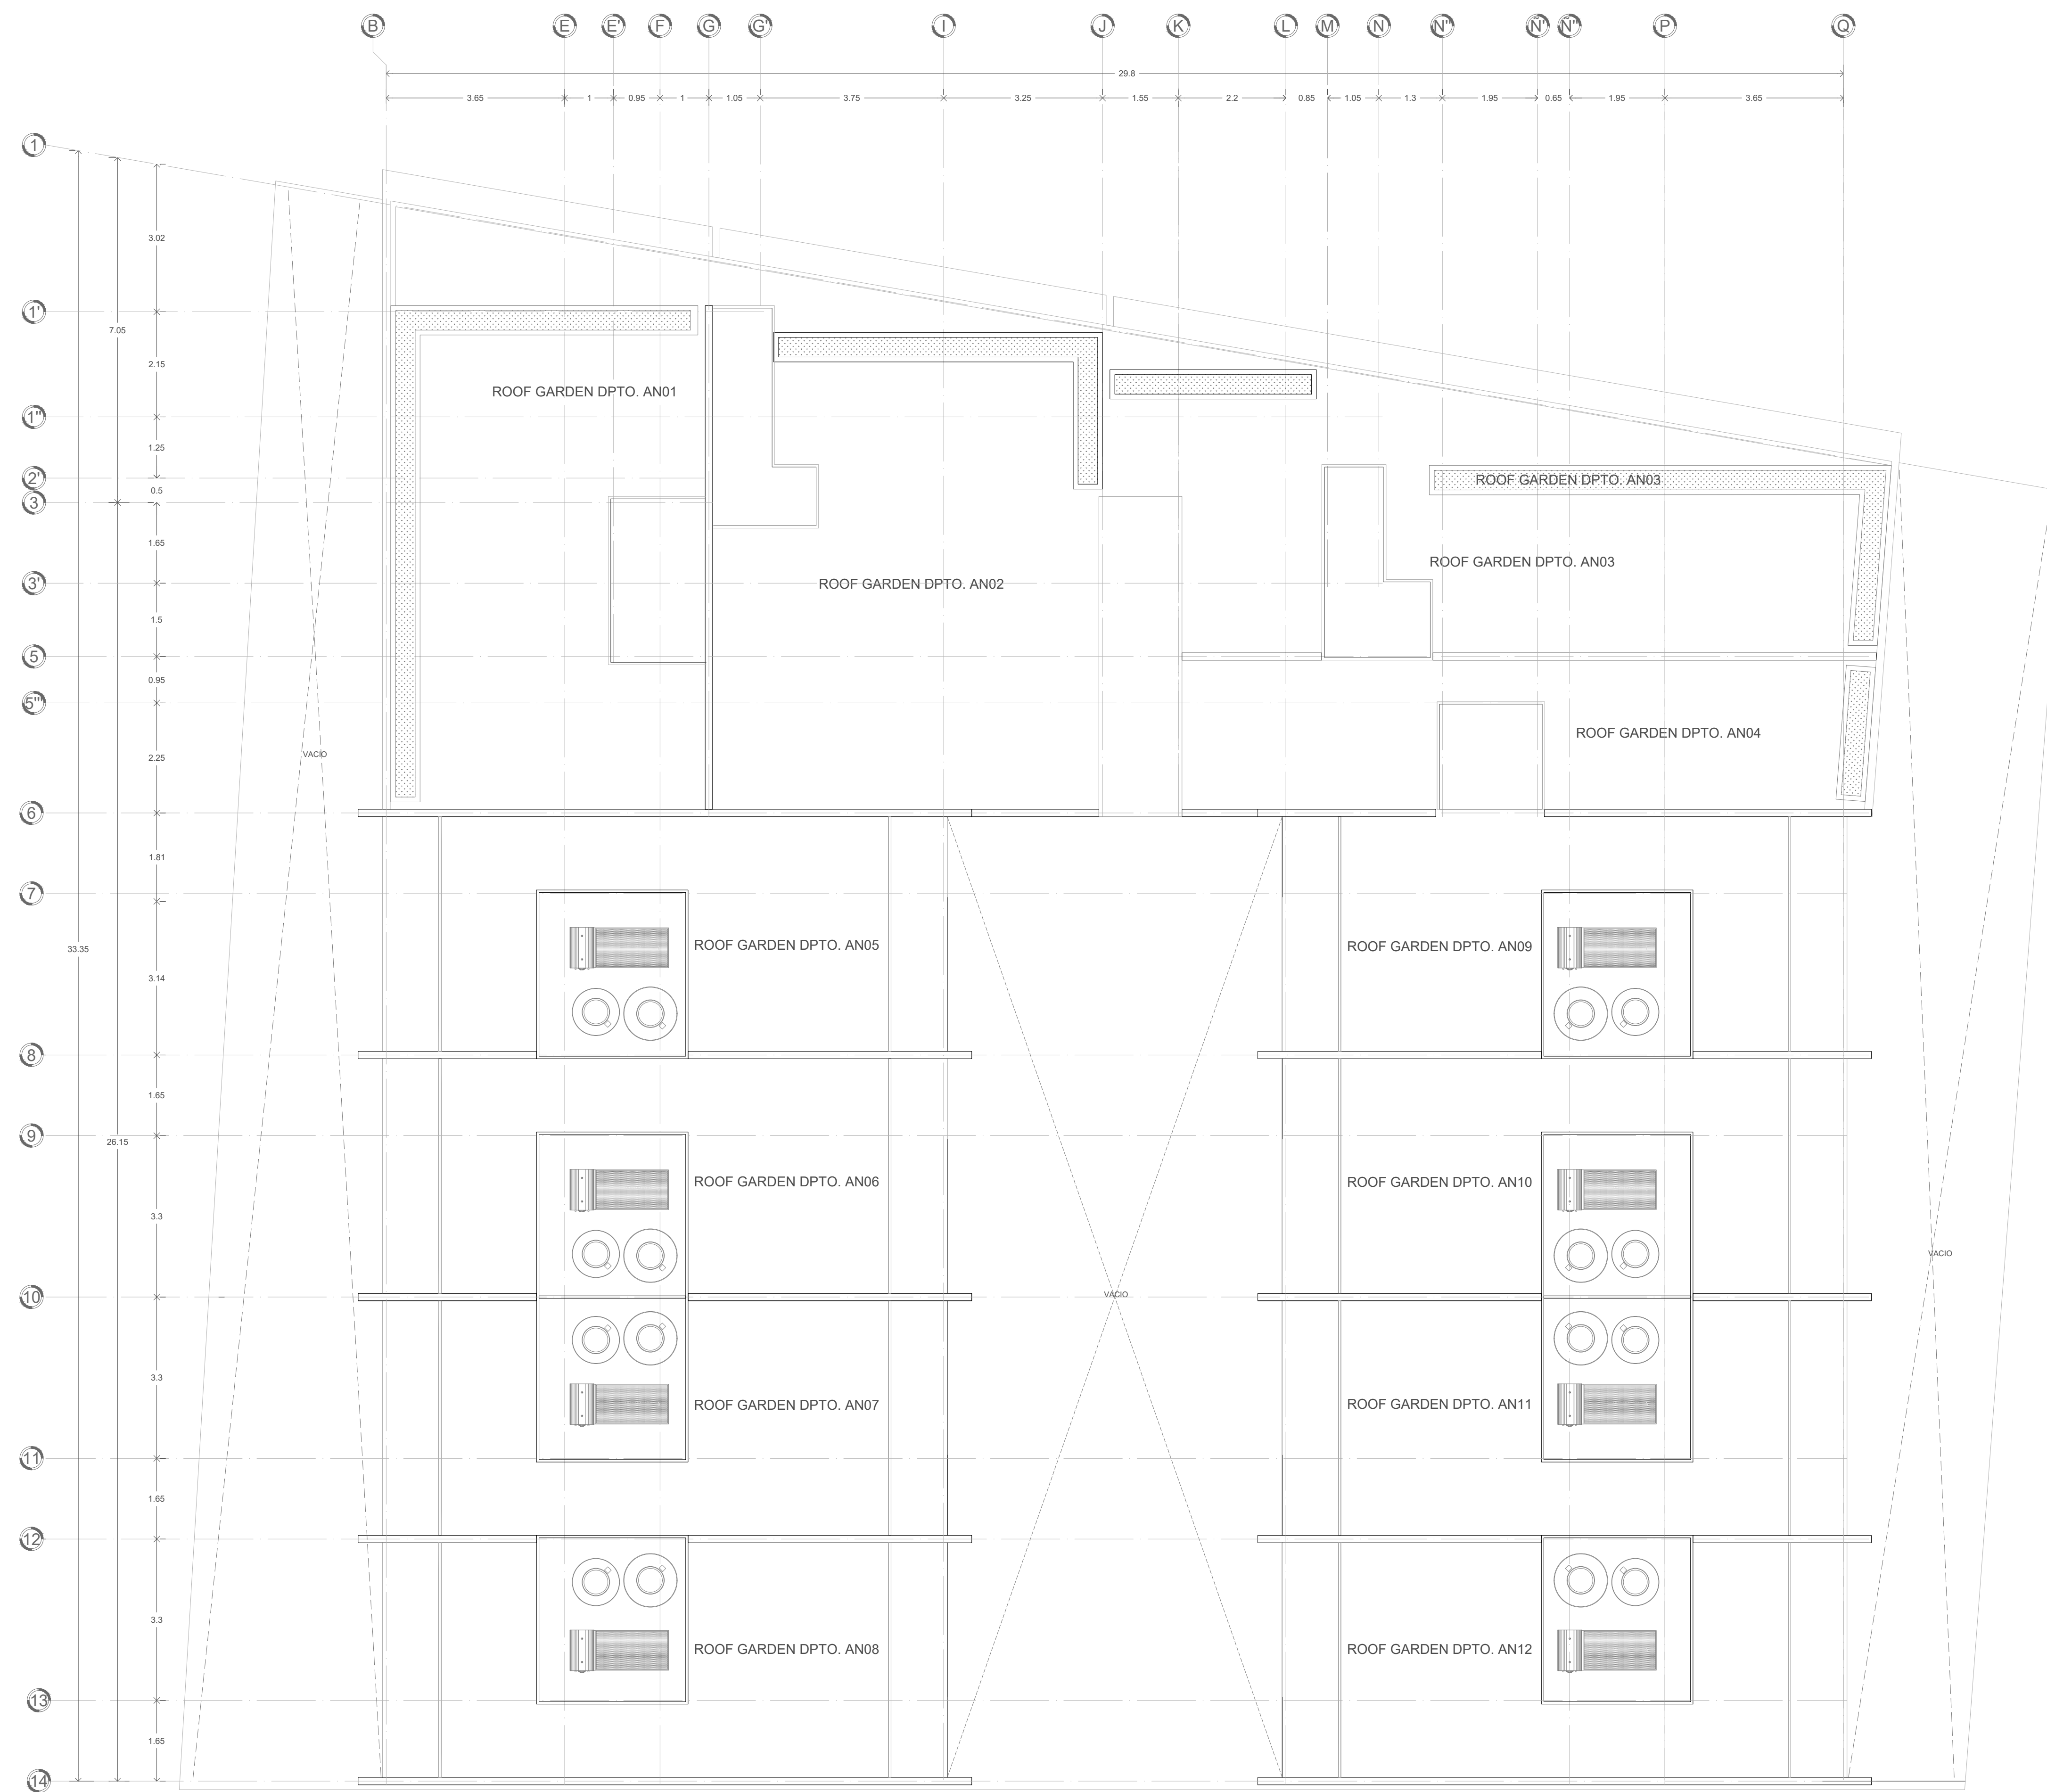

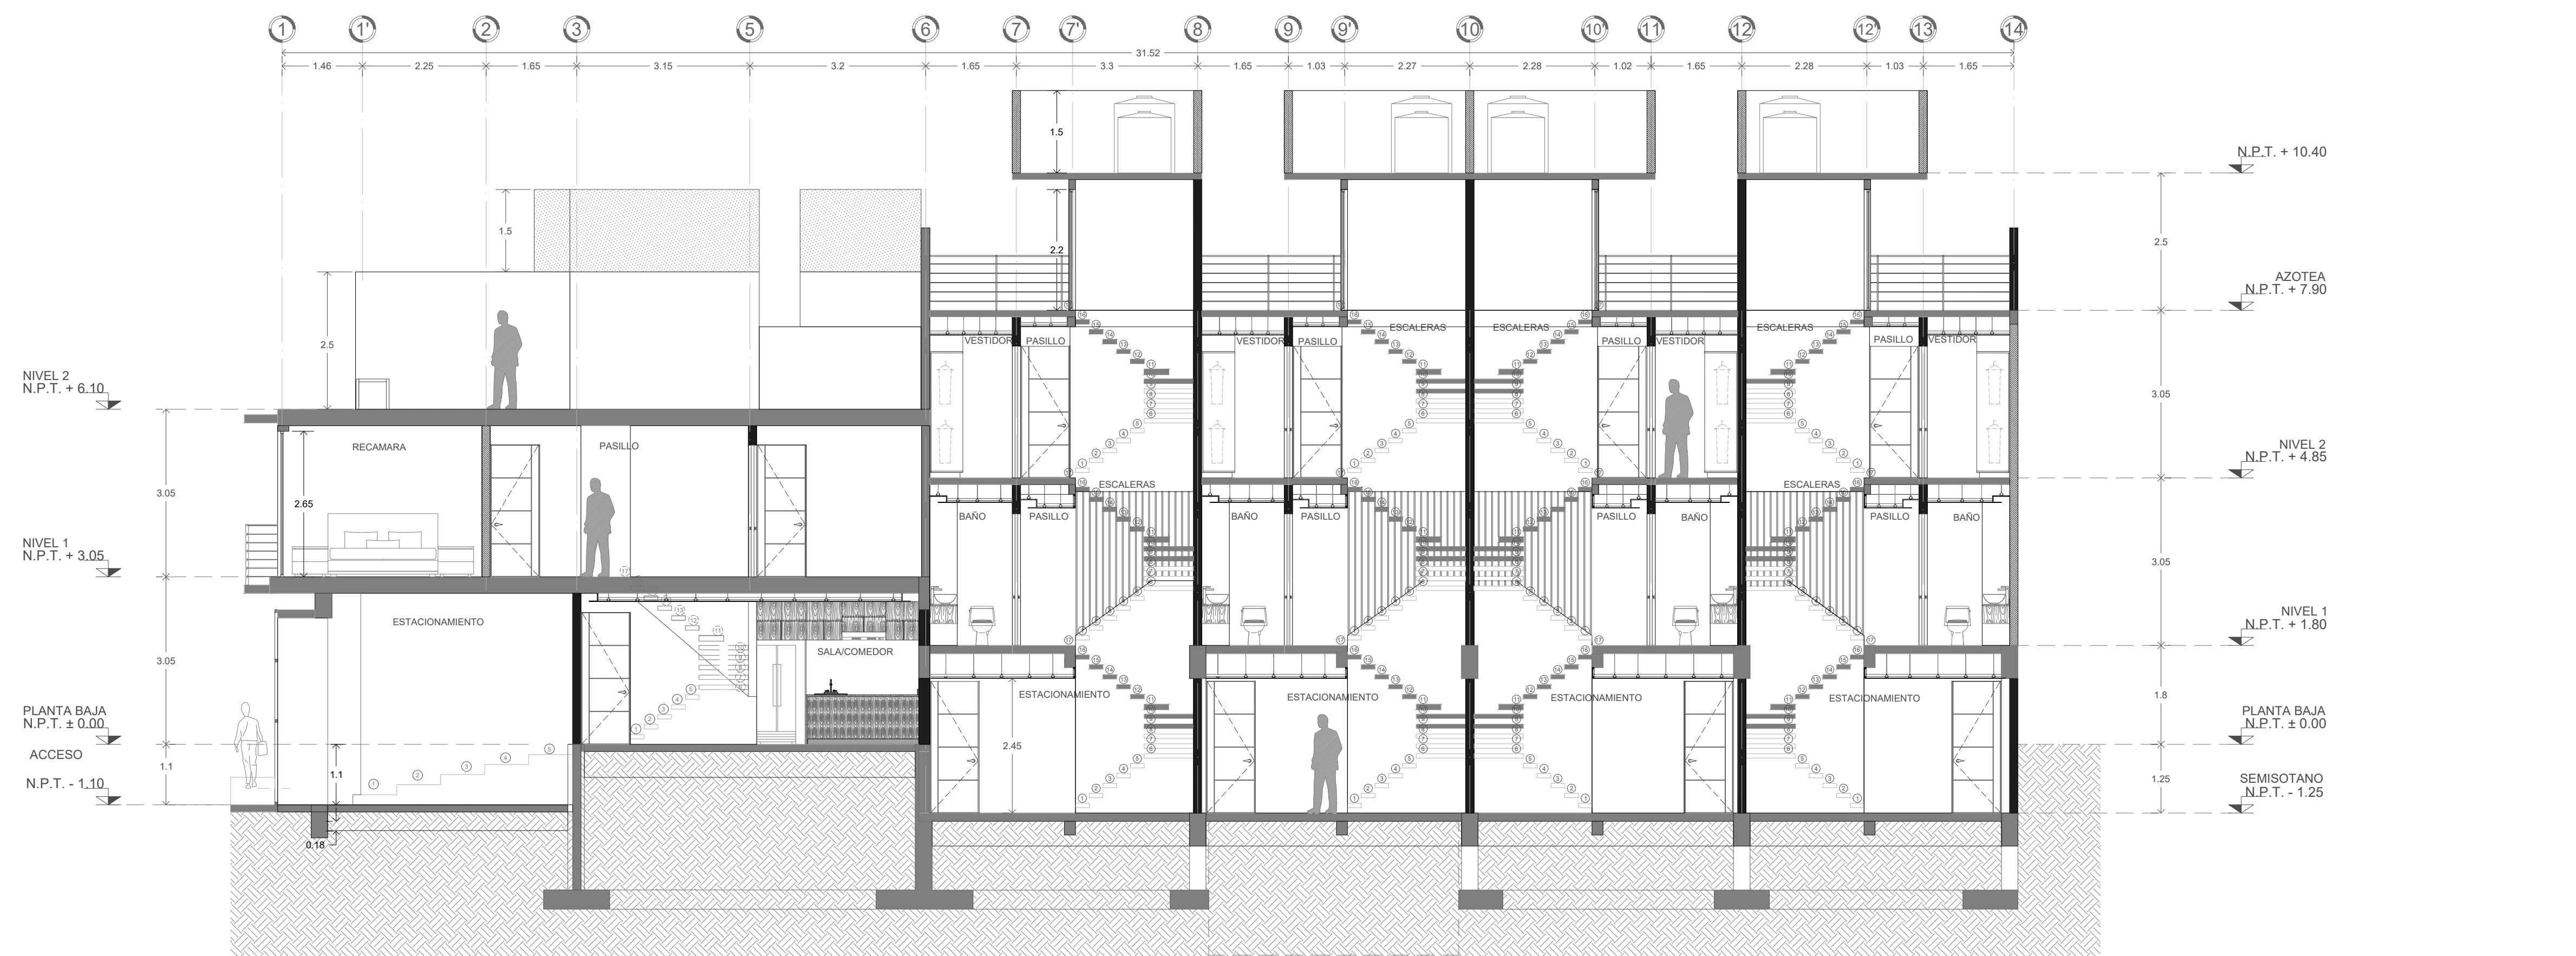


01

CORTE LONGITUDINAL A-A
1:75

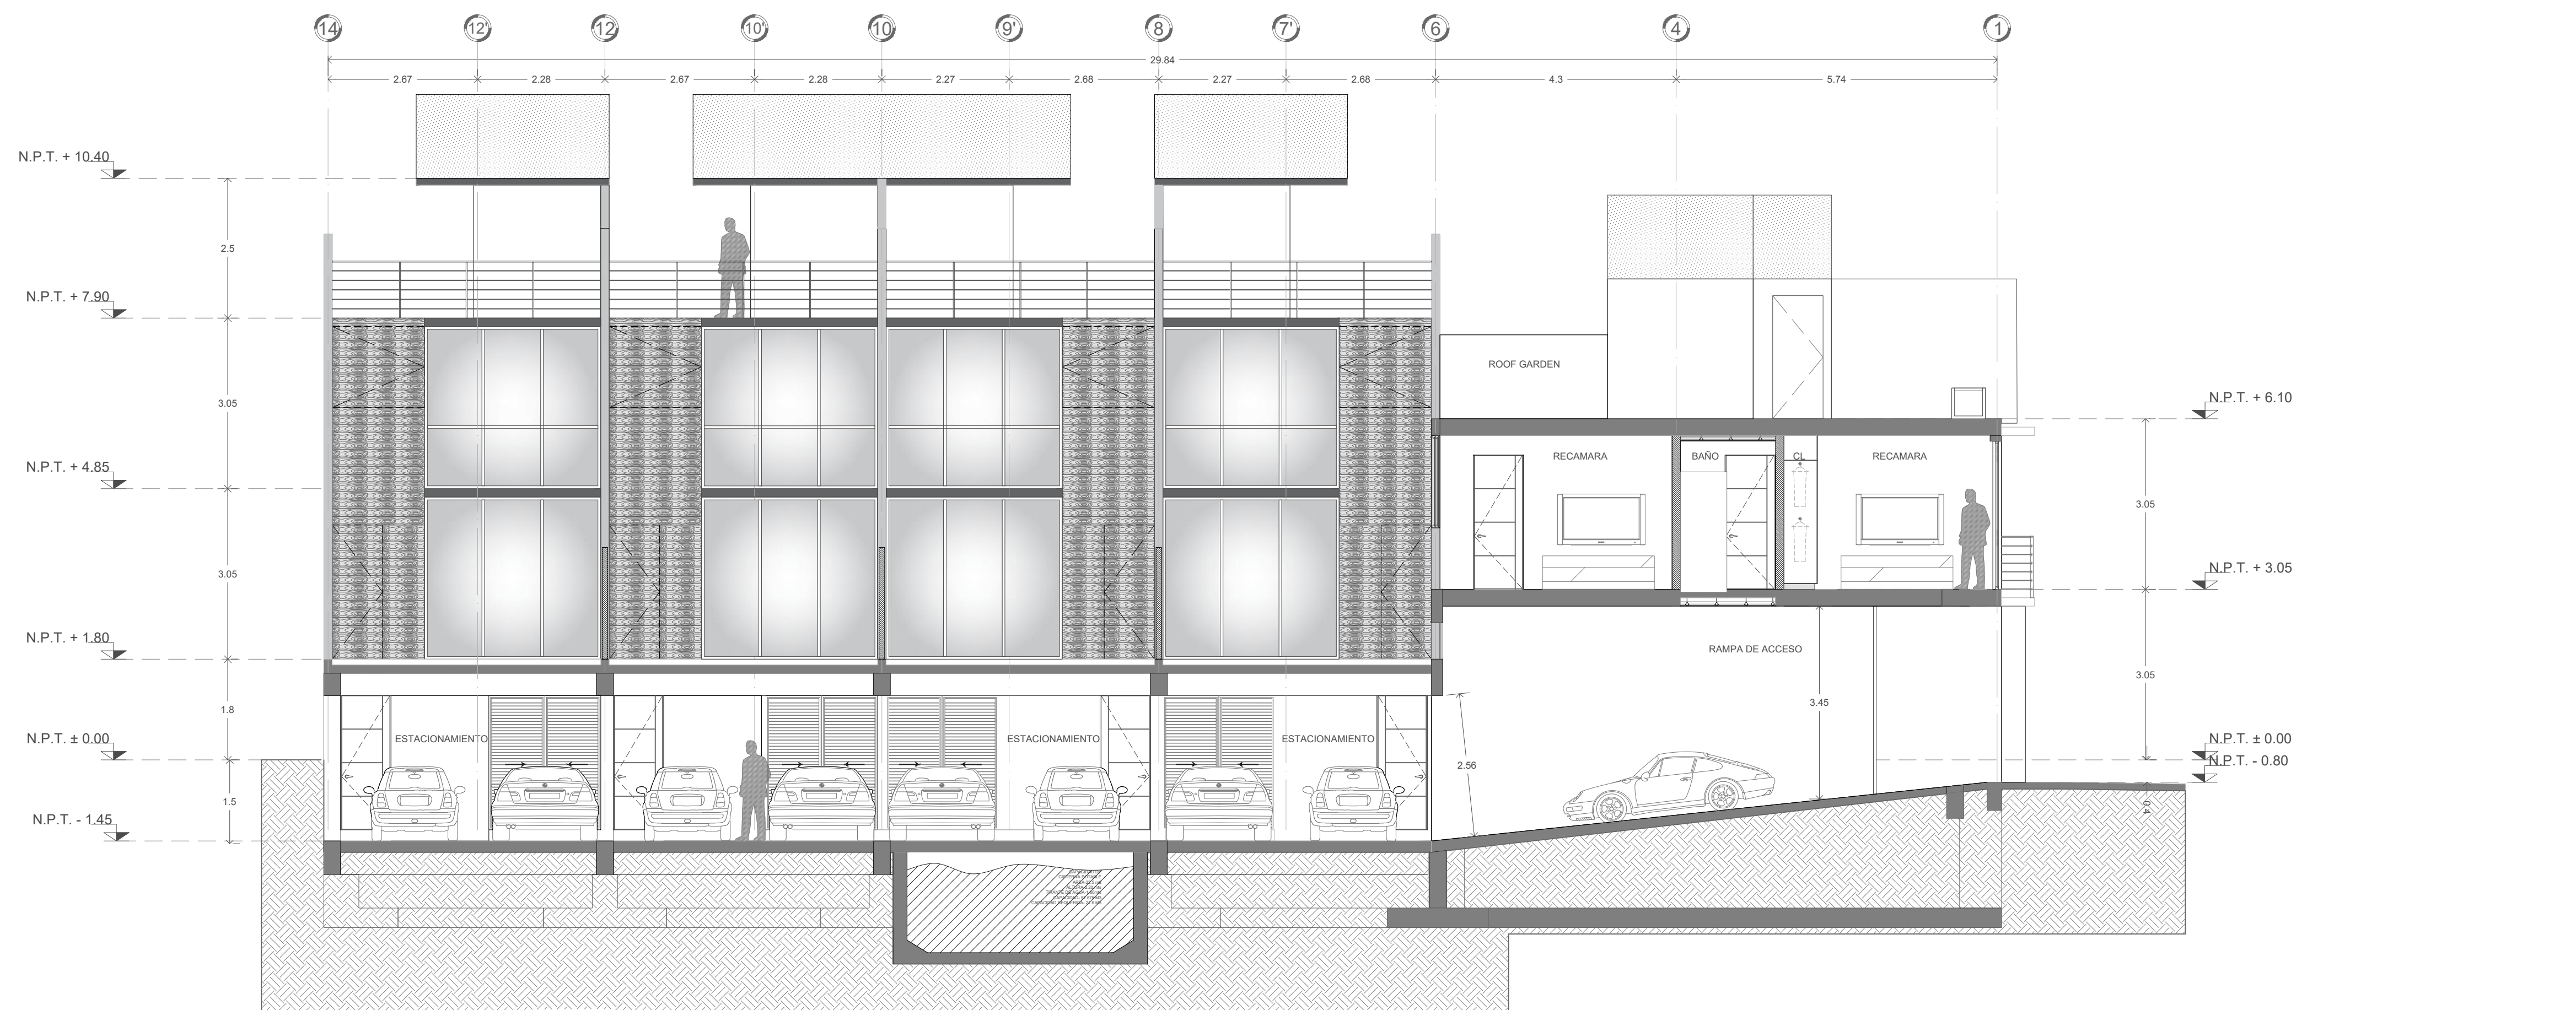


02

CORTE LONGITUDINAL B-B
1:75

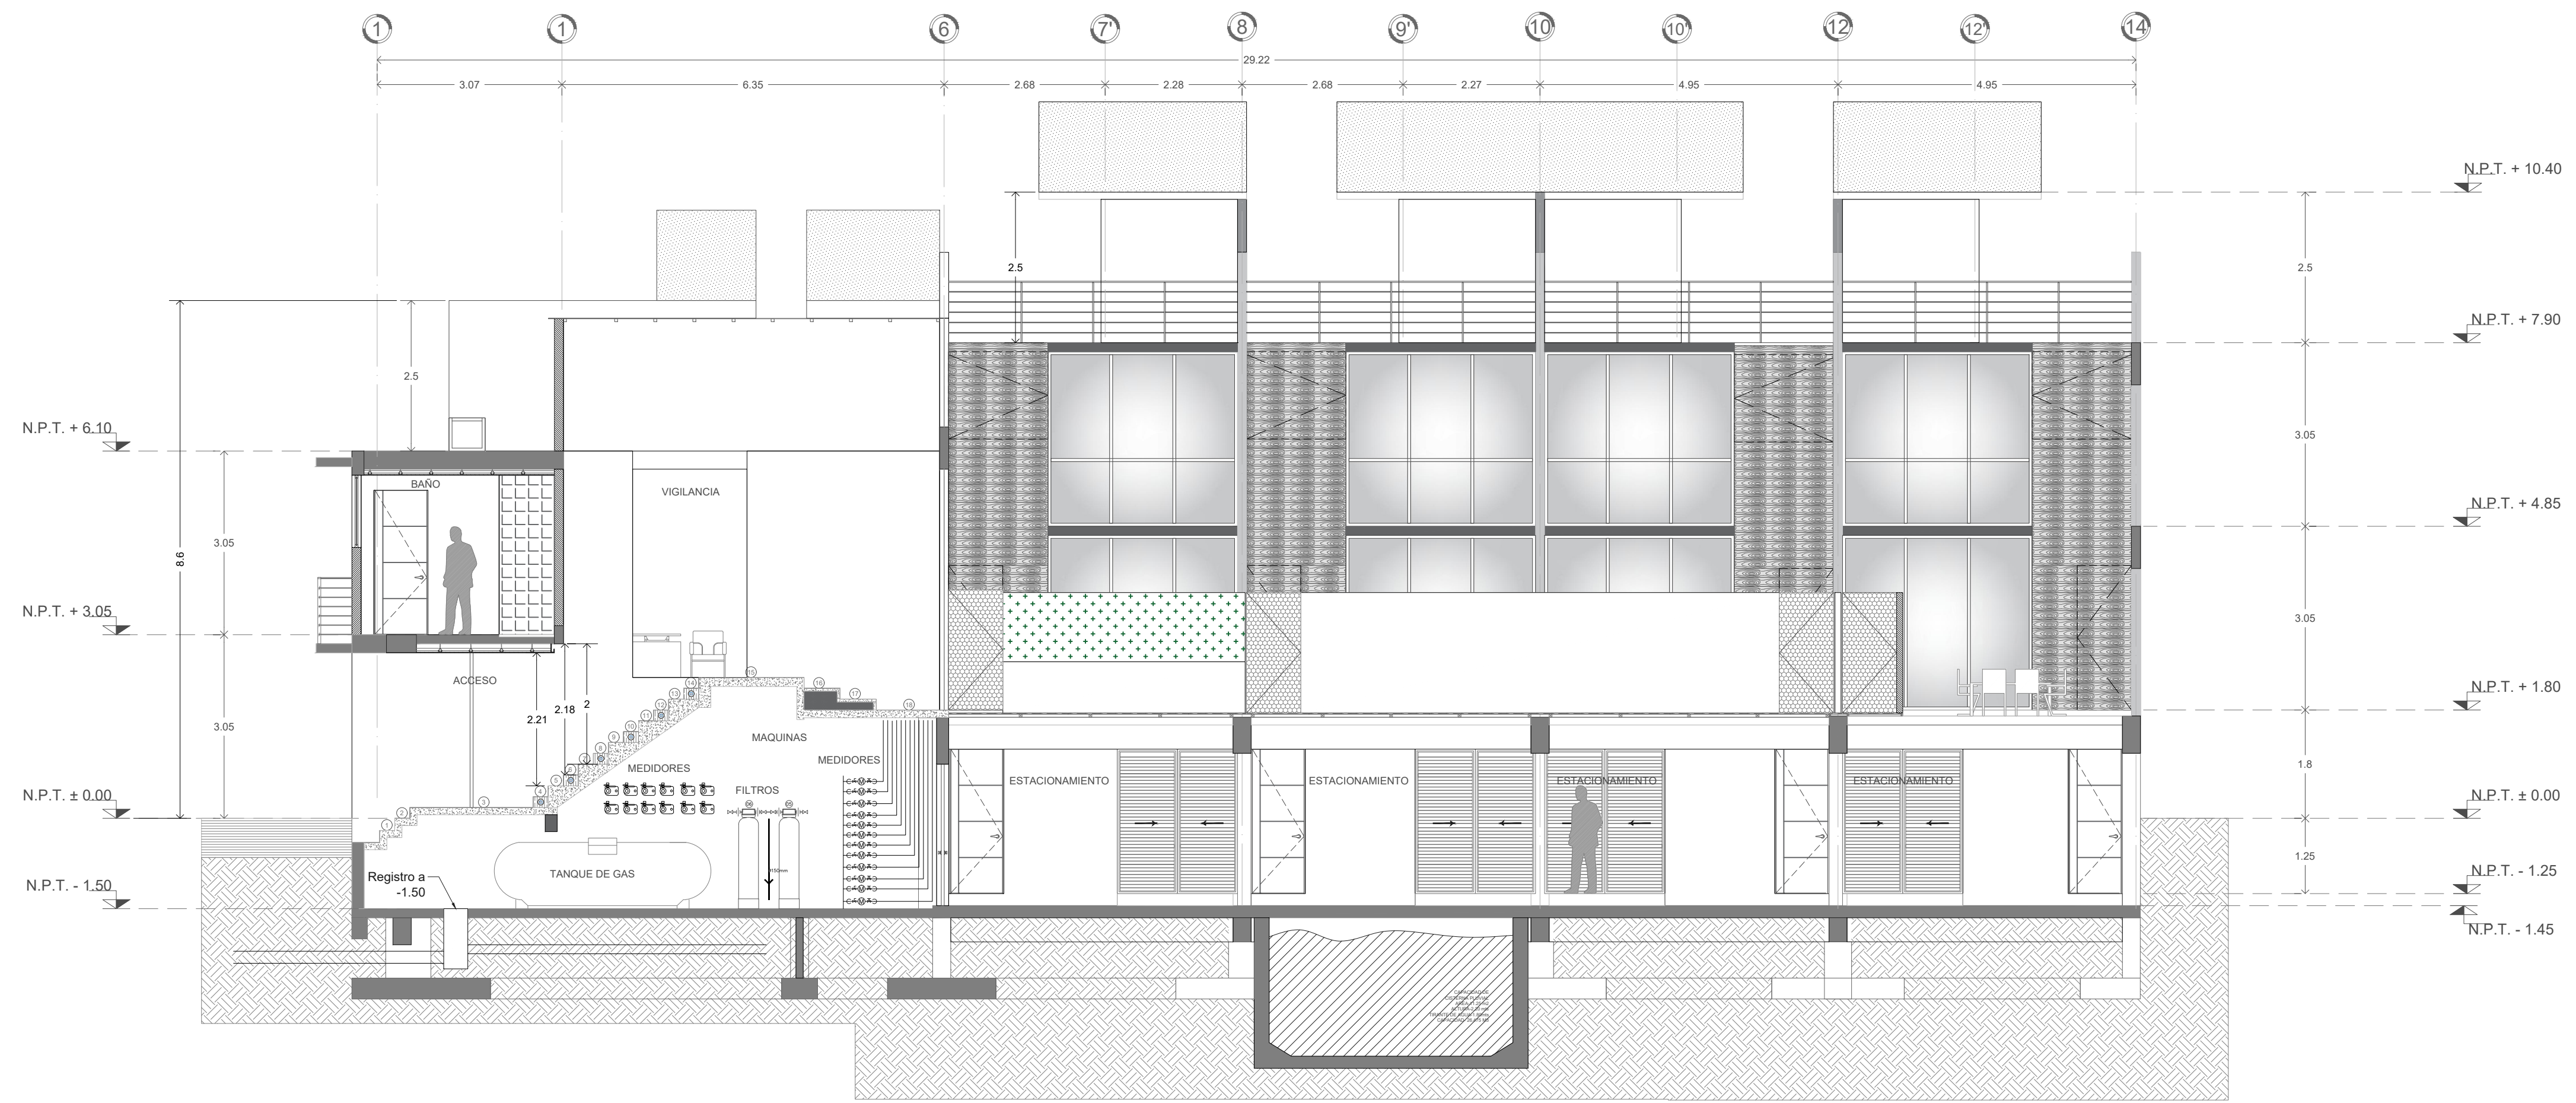


01

CORTE LONGITUDINAL C-C
1:75

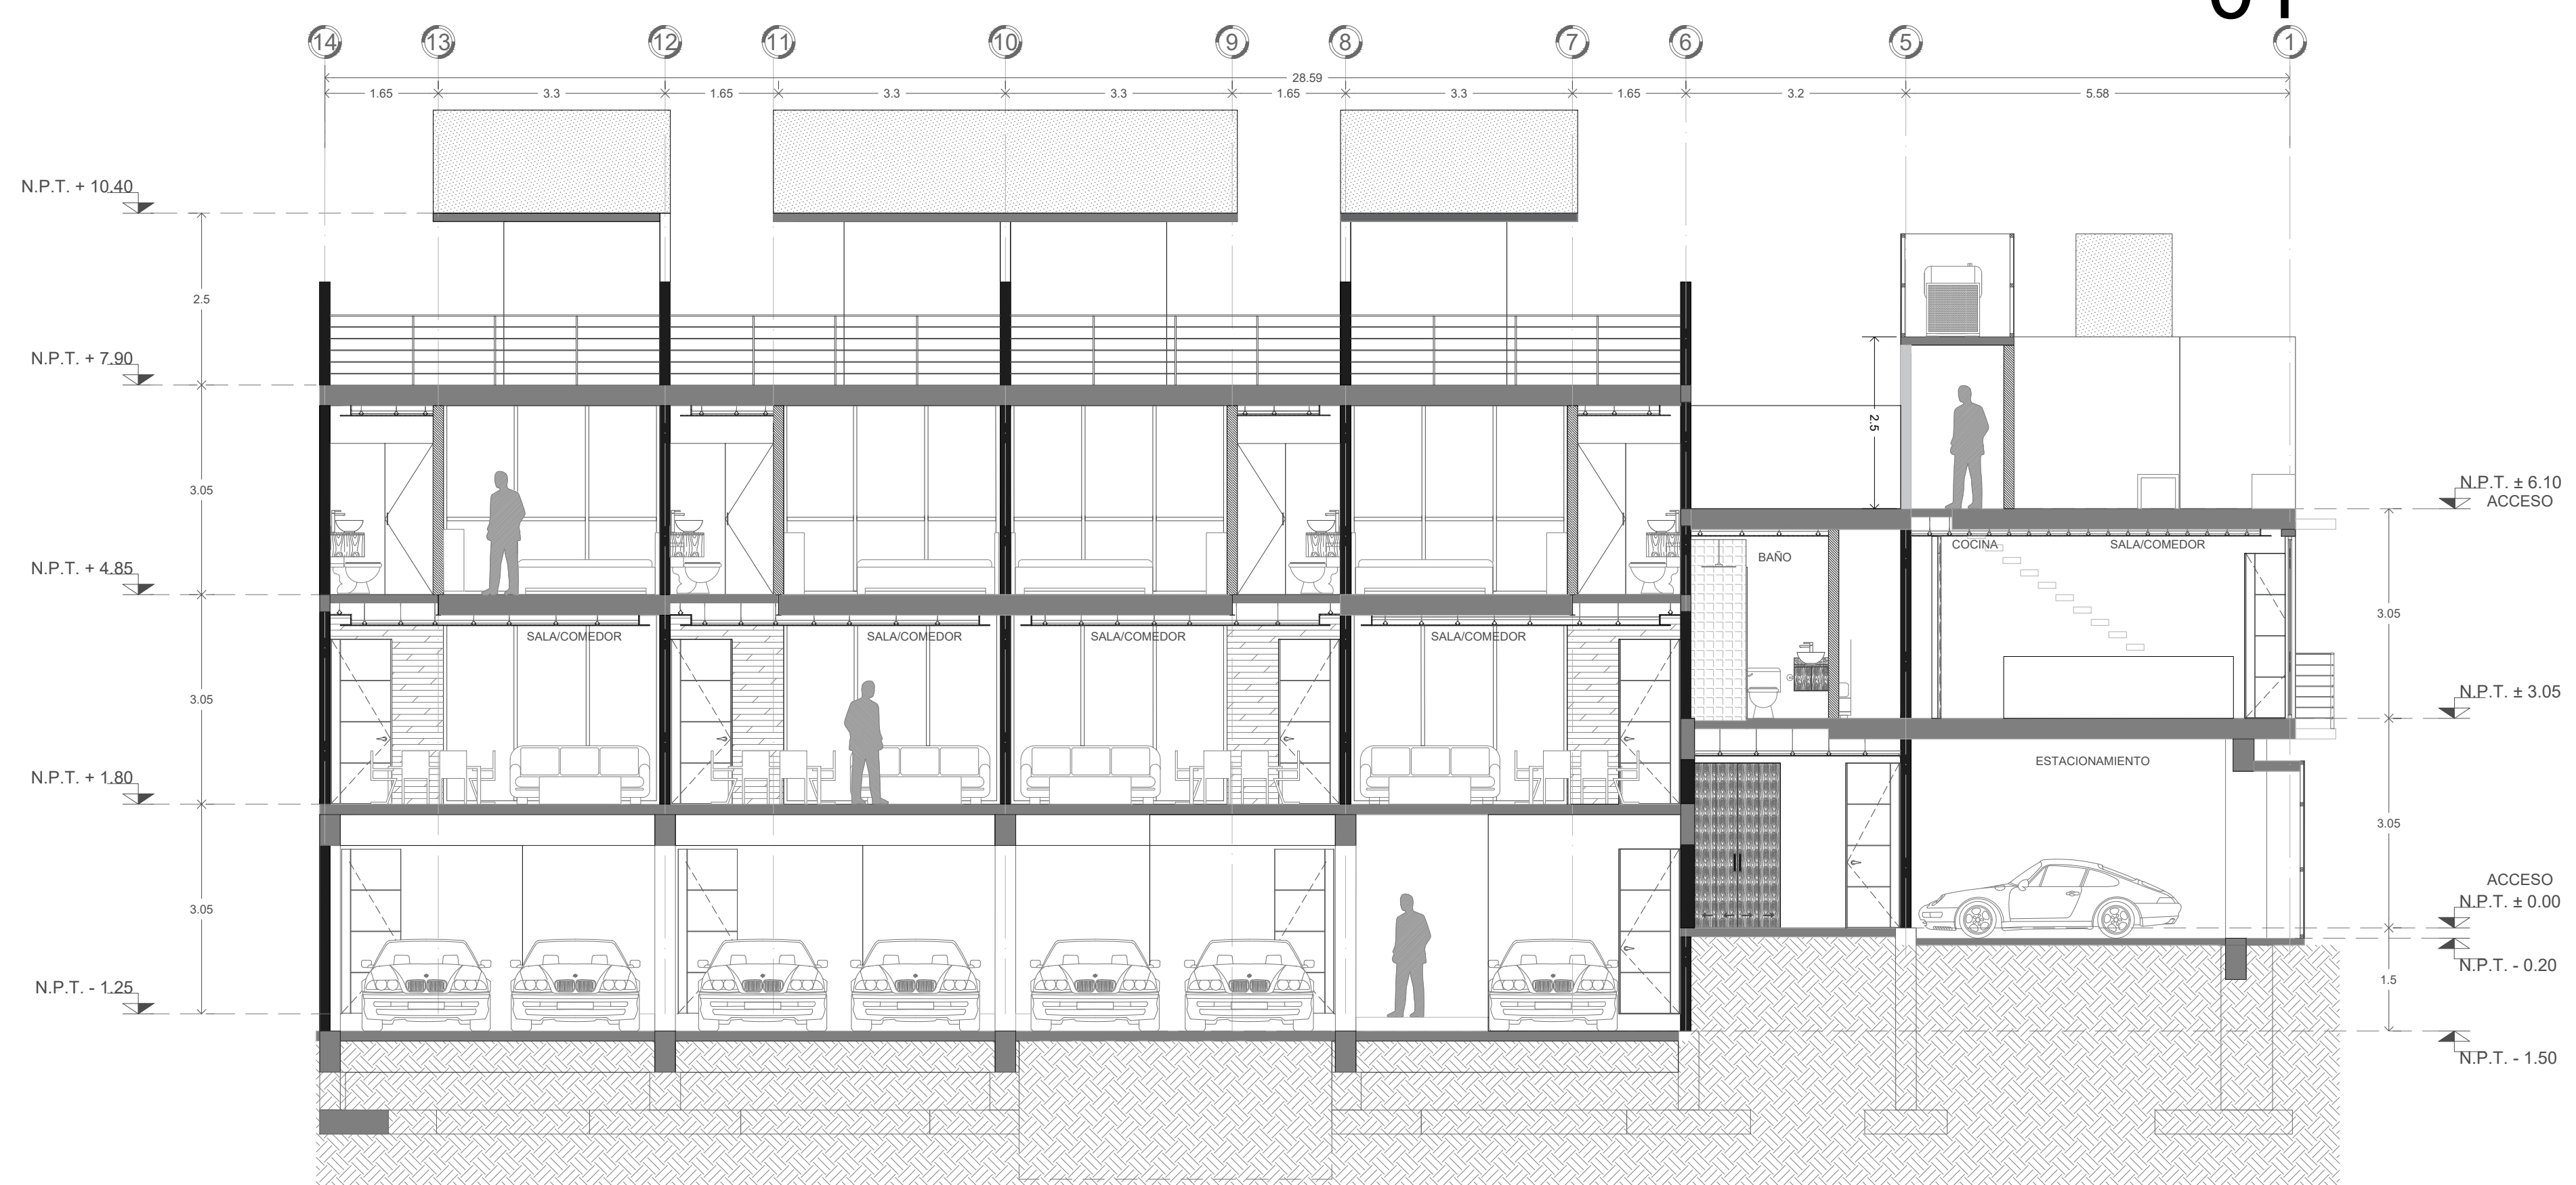


02


CORTE LONGITUDINAL D-D
1:75

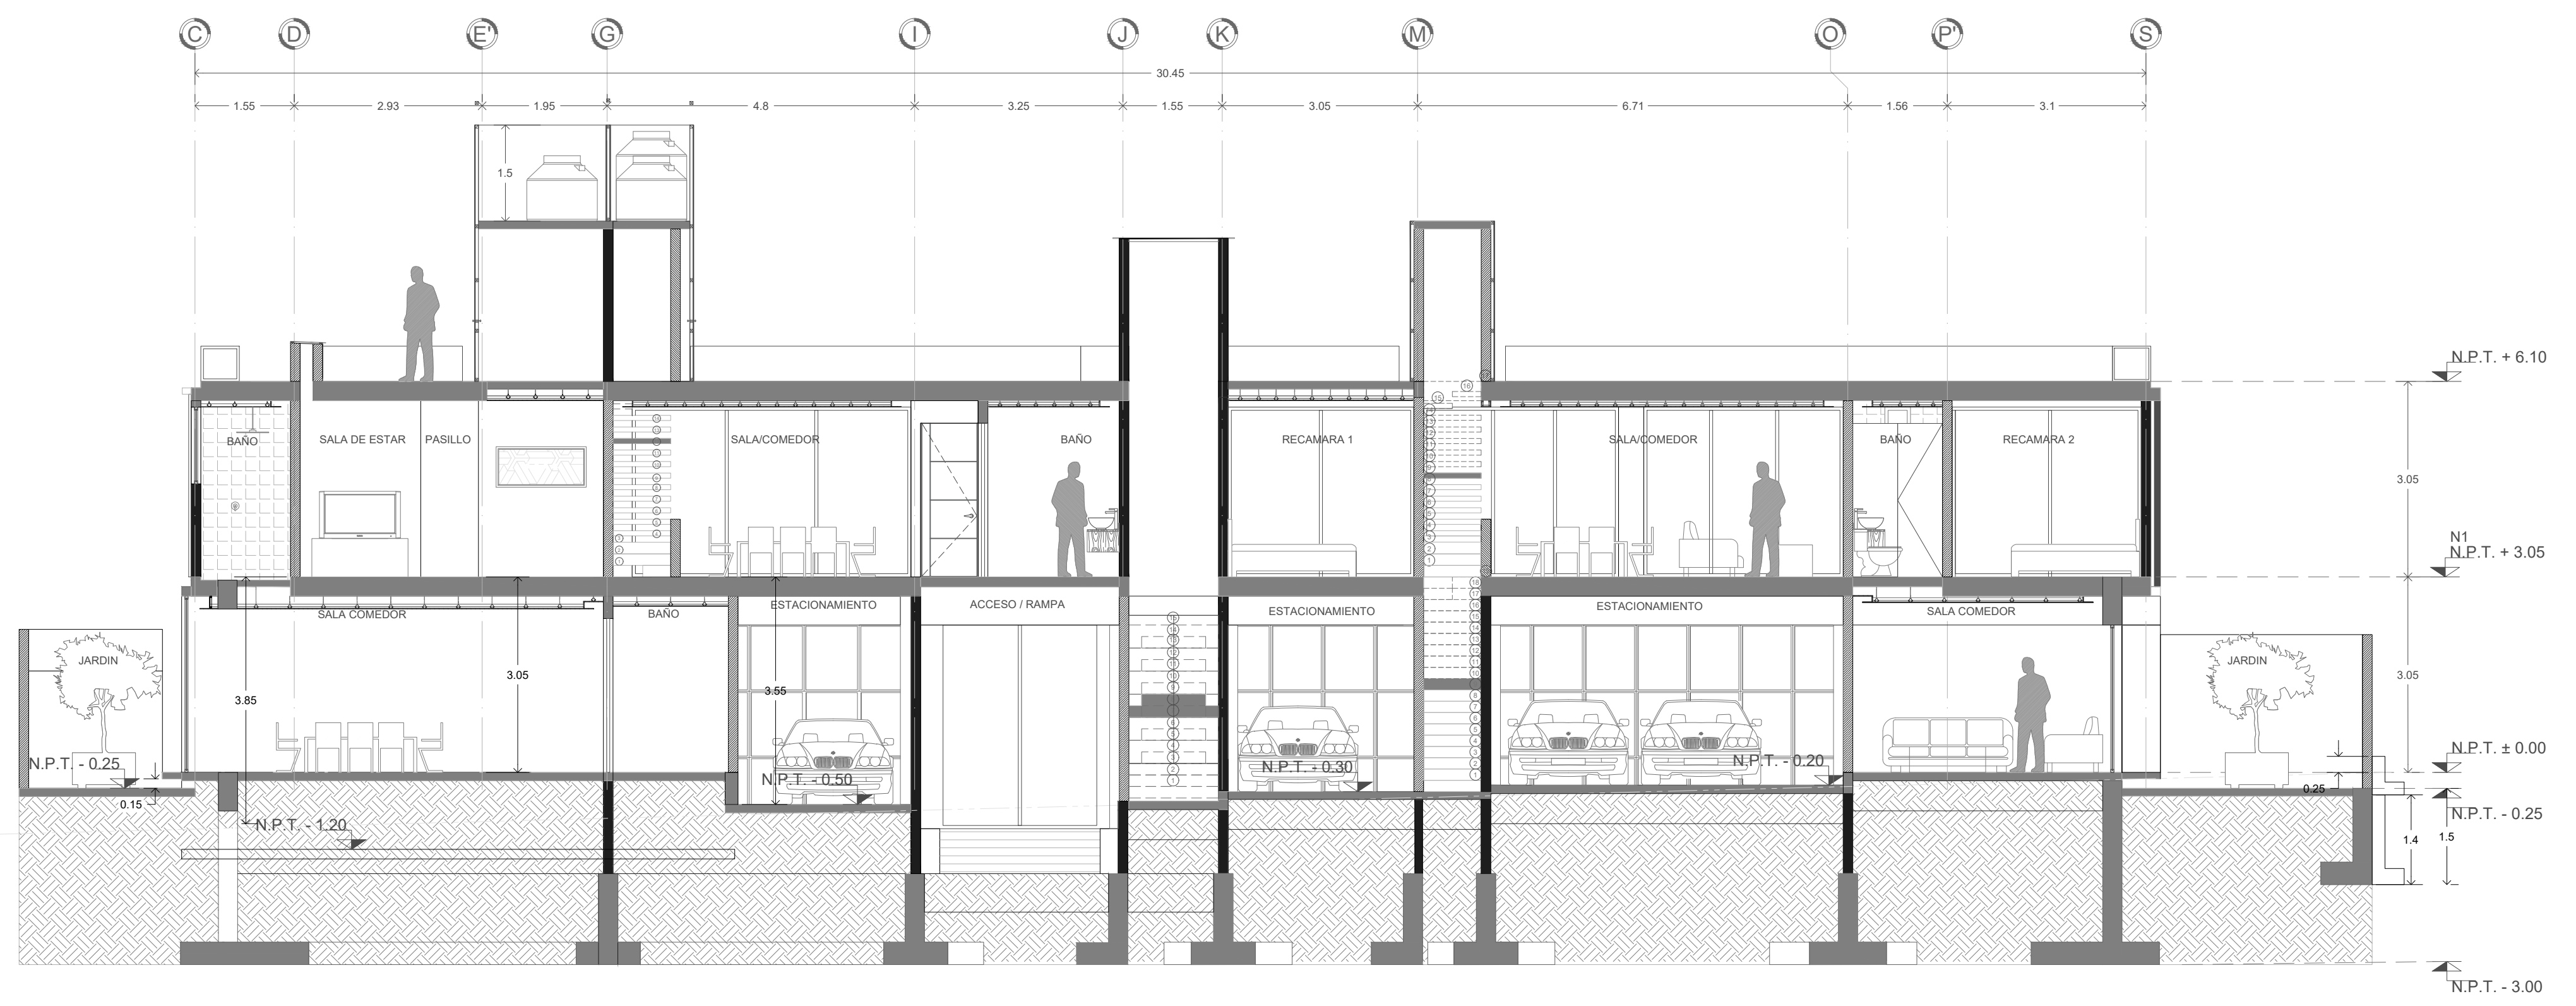


01 CORTE TRANSVERSAL E-E
1:75

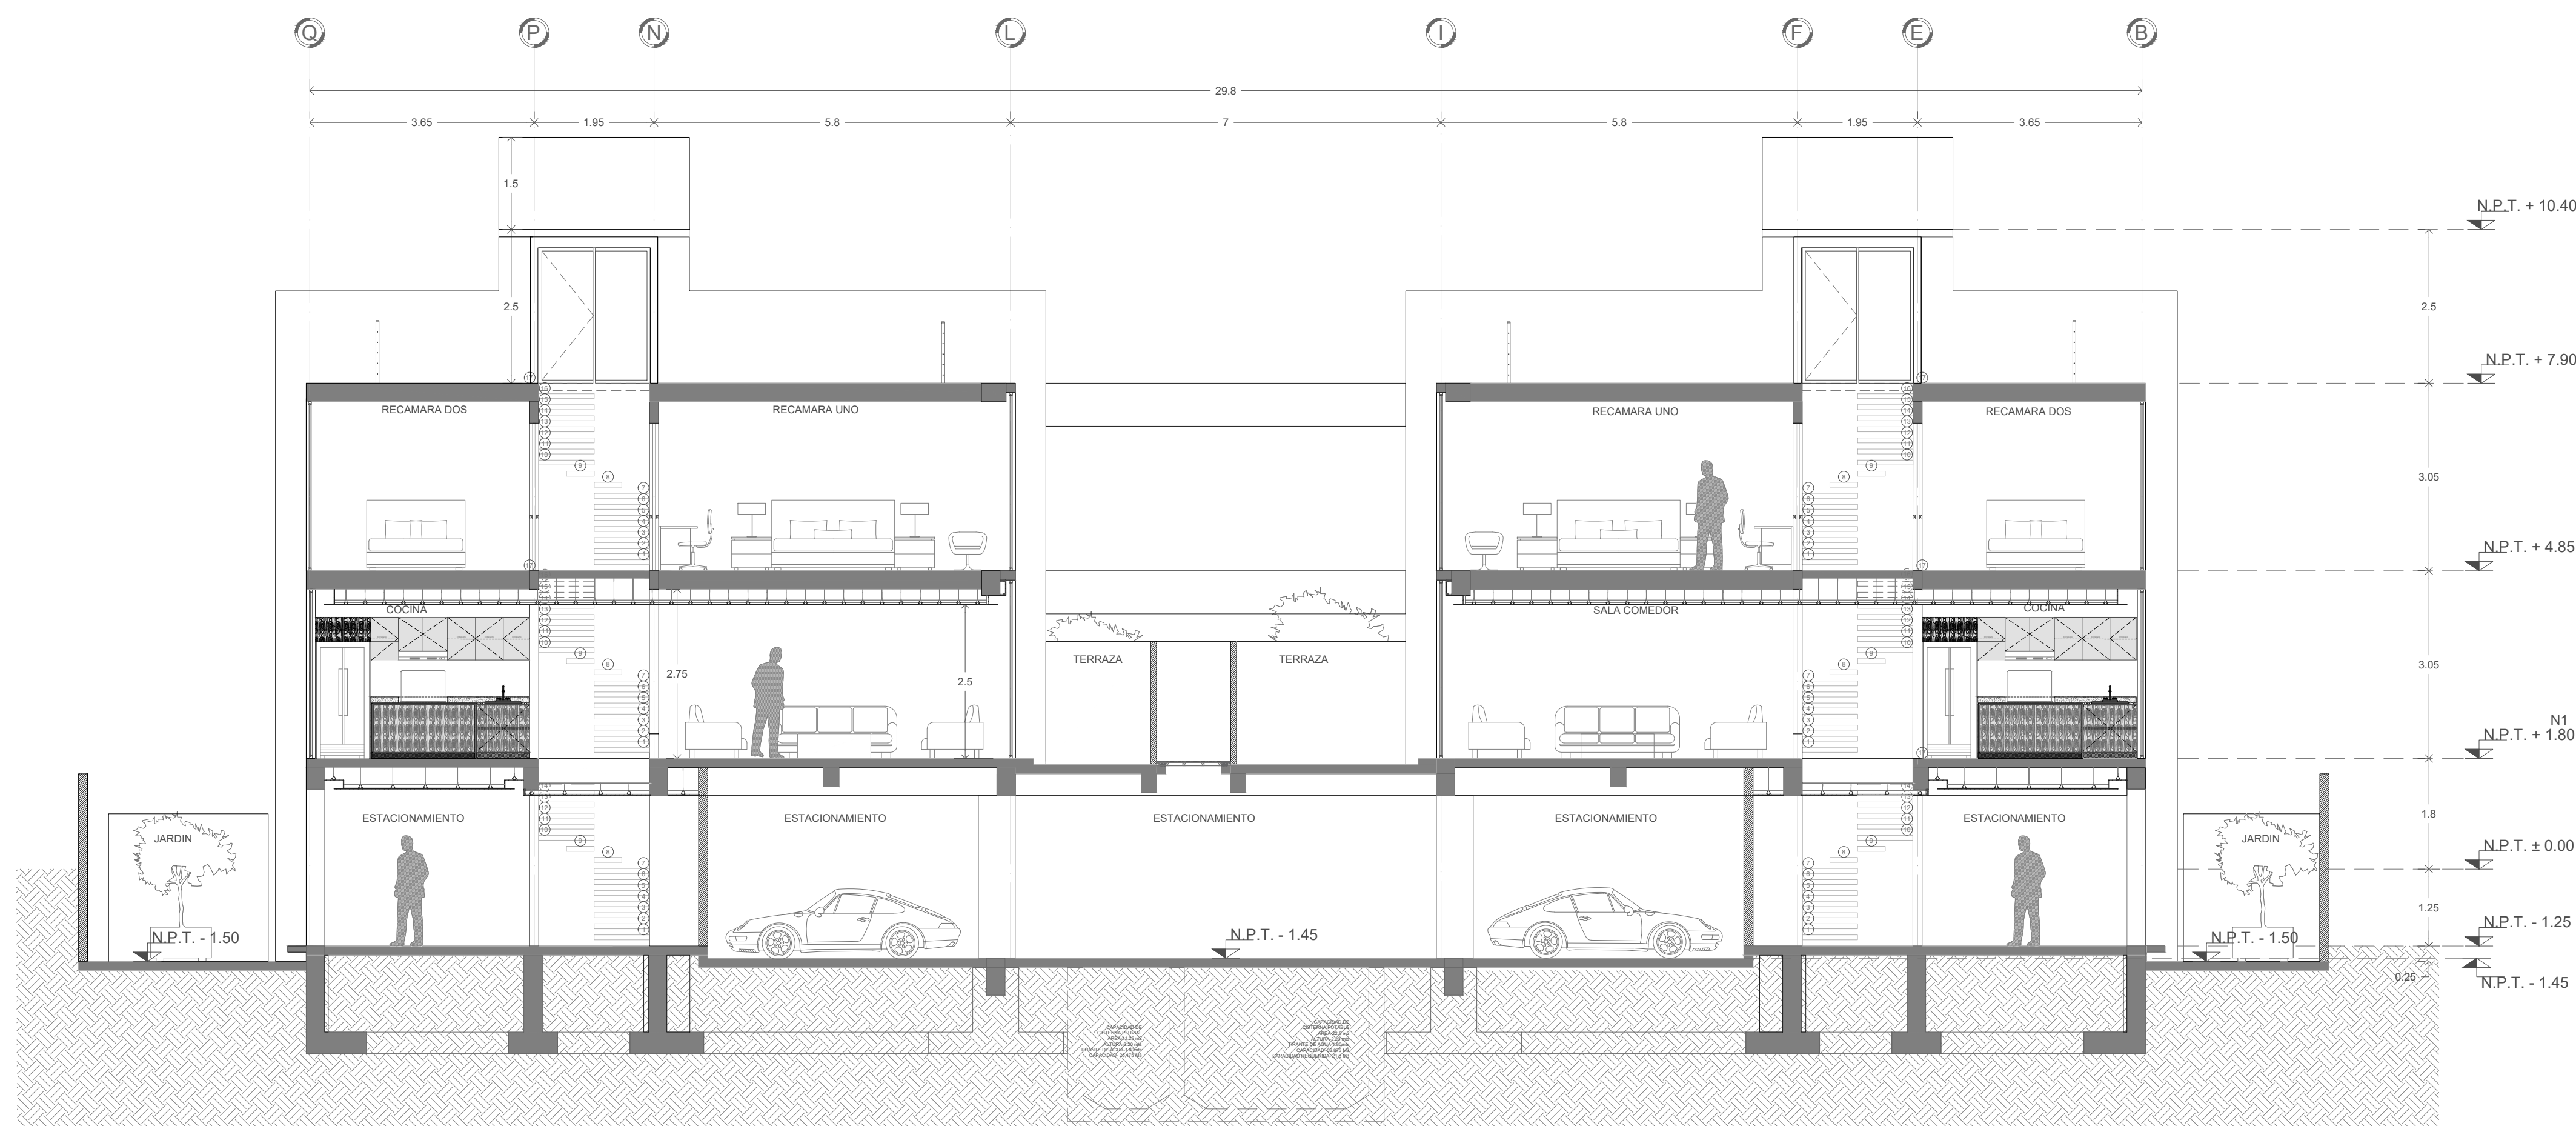


02 CORTE TRANSVERSAL F-F
1:75

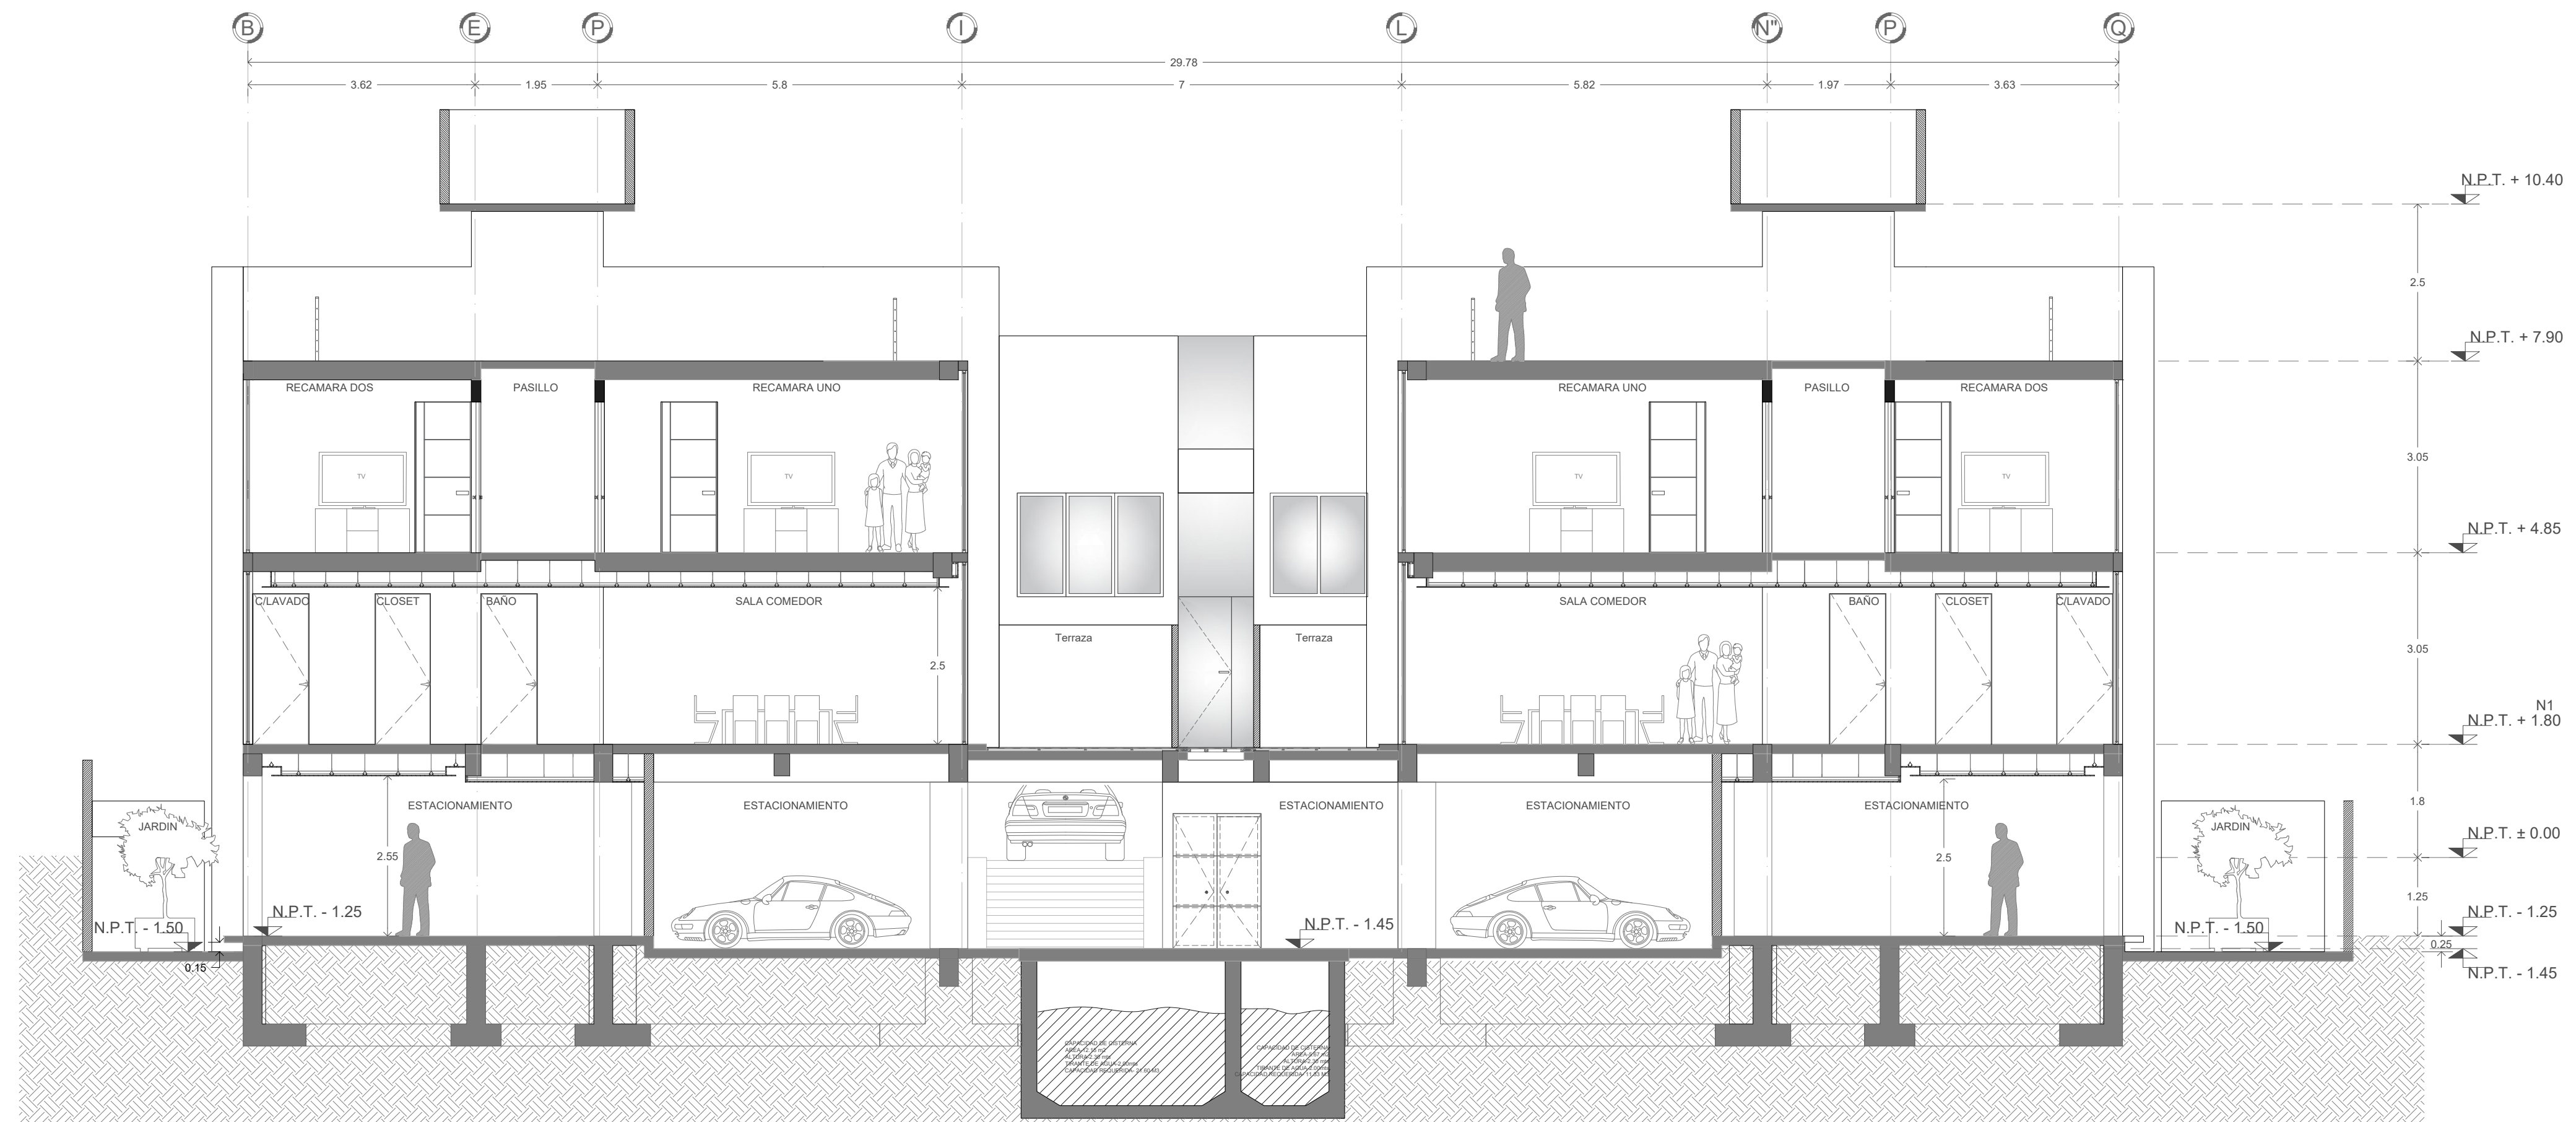

01 CORTE TRANSVERSAL G-G
1:75

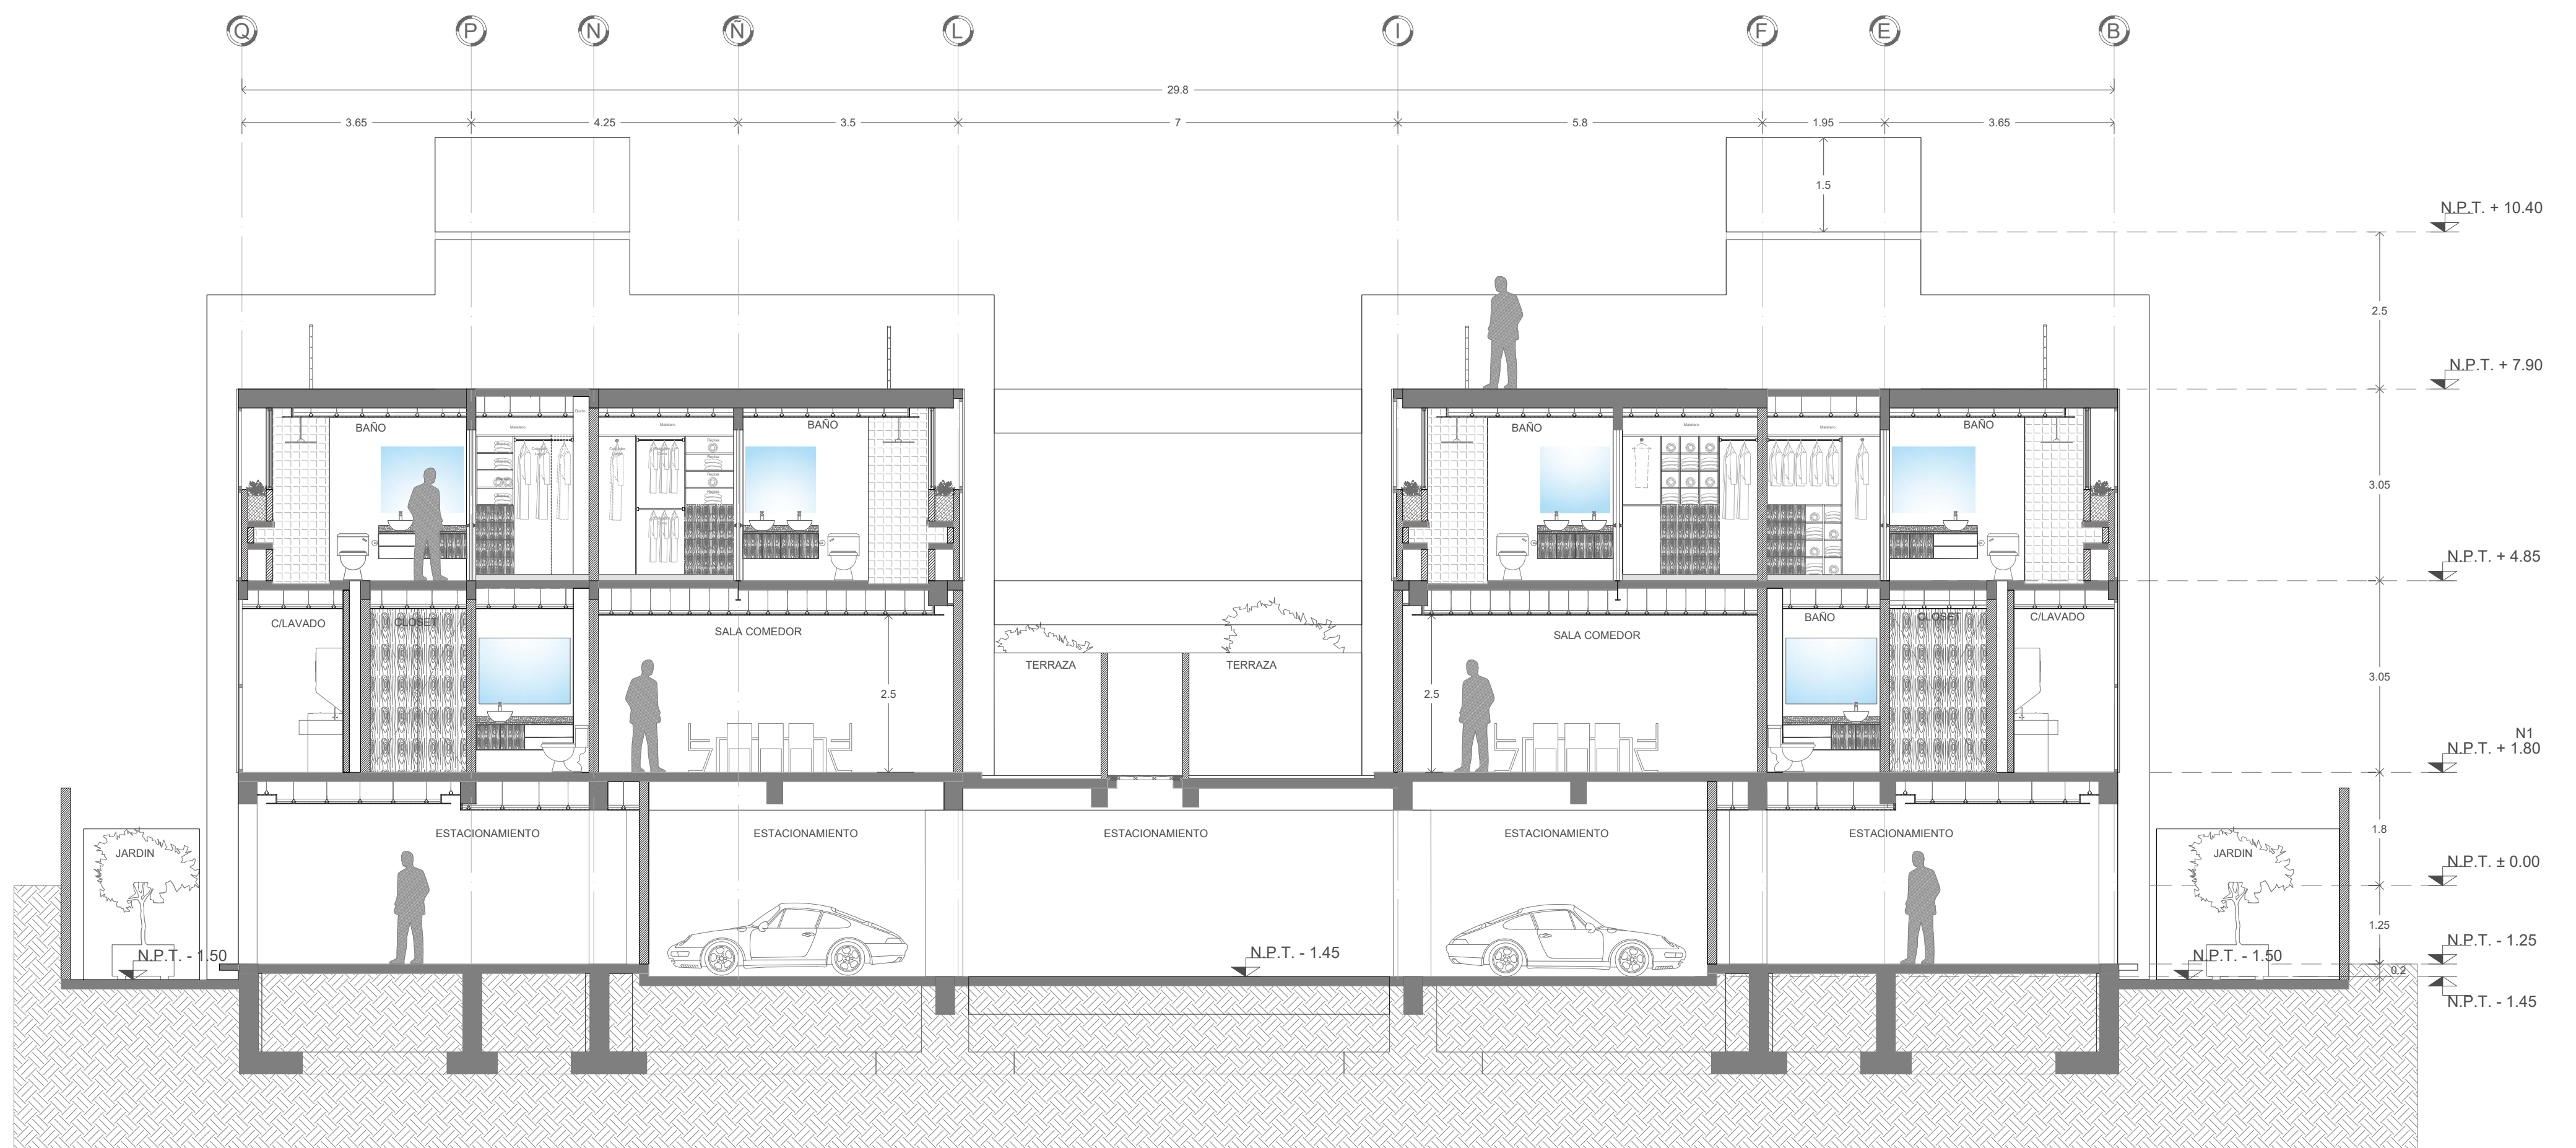

02 CORTE TRANSVERSAL H-H
1:75

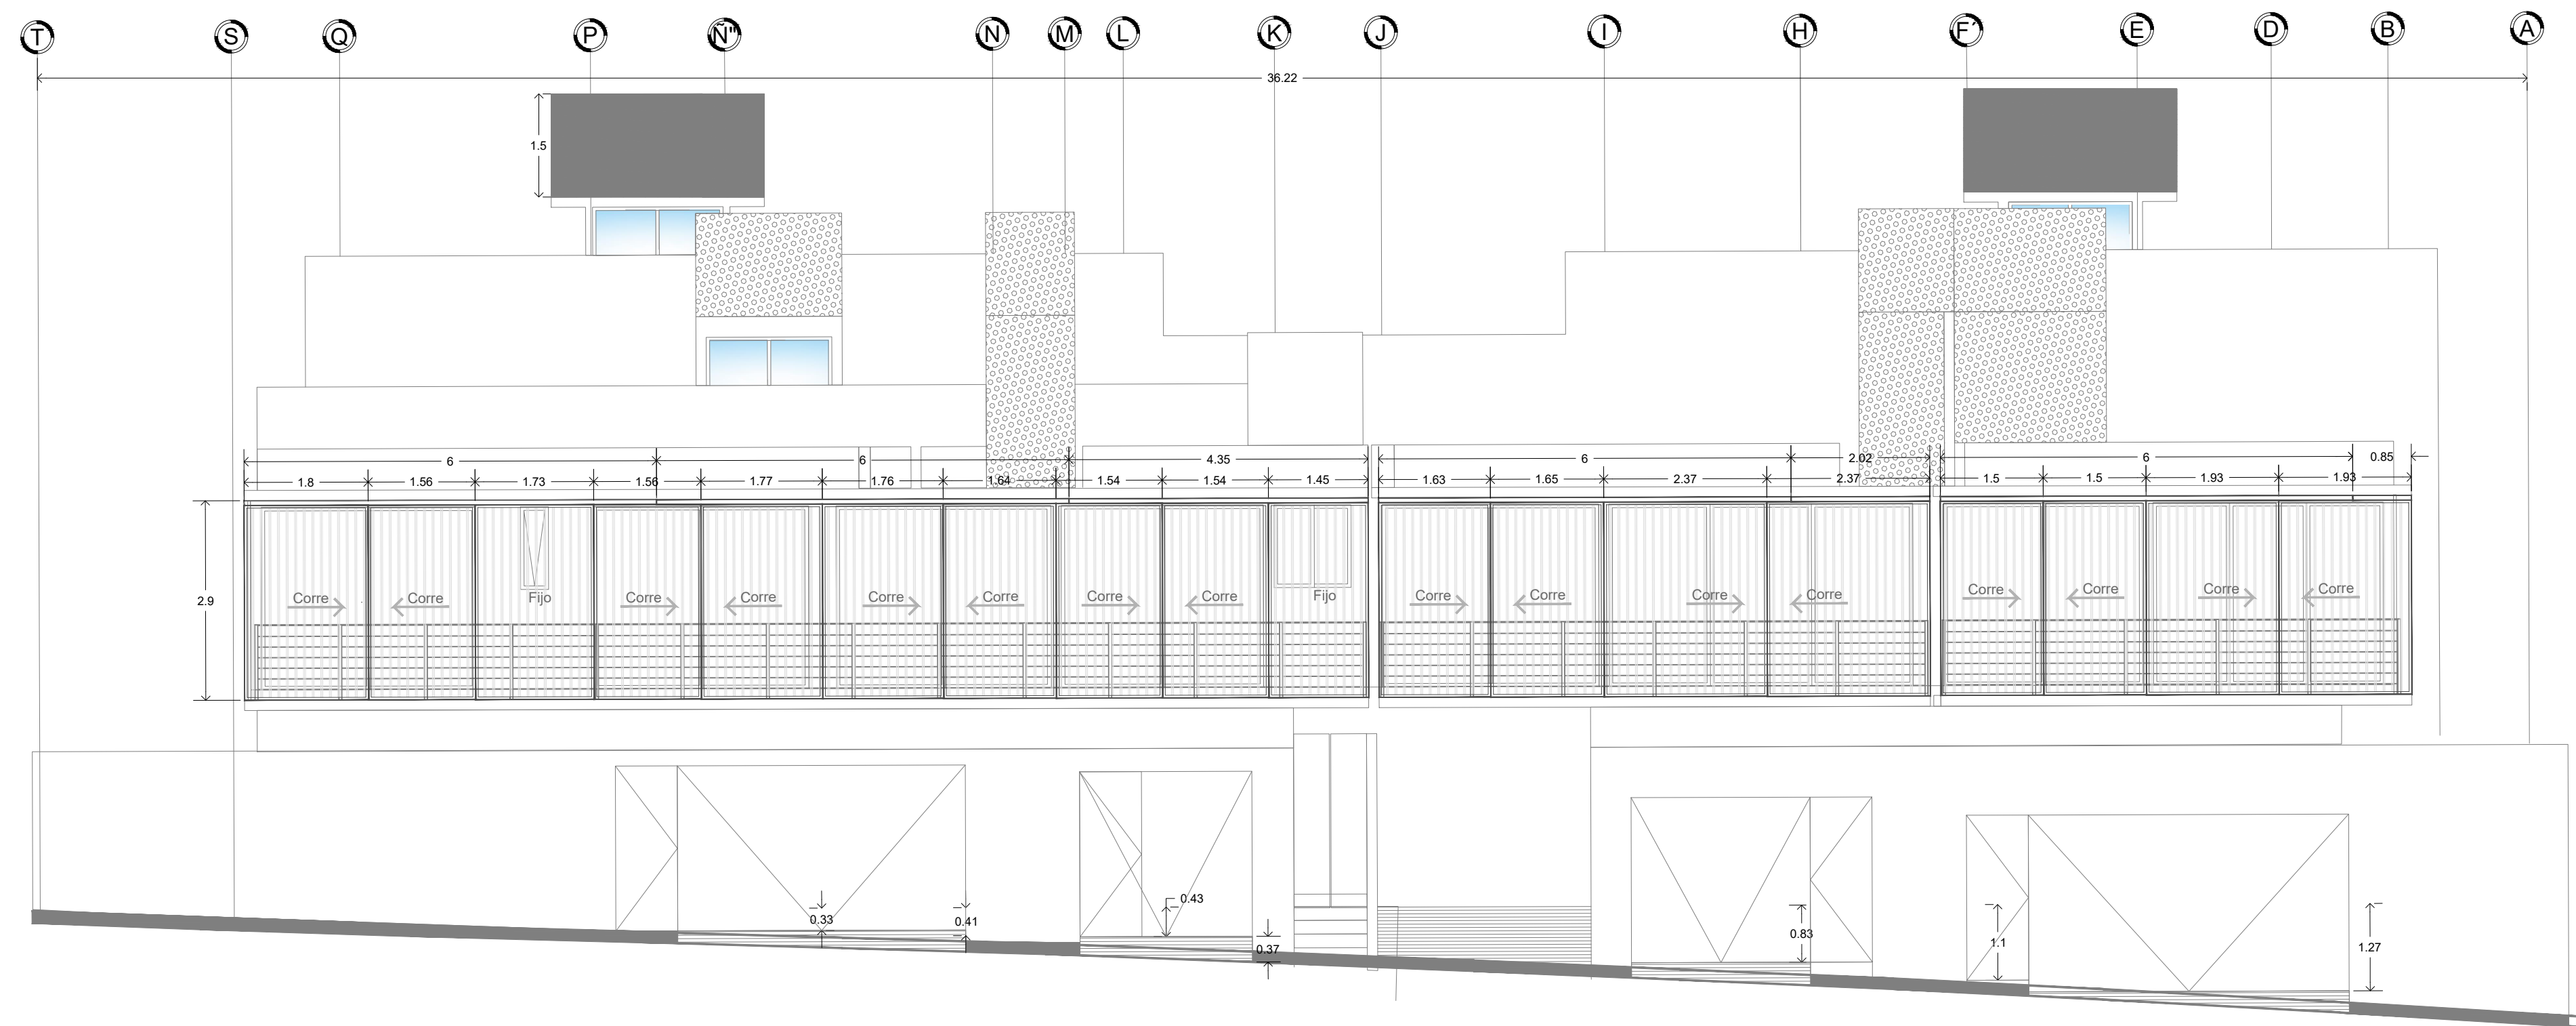


01

FACHADA PPAL
1:50


01

FACHADA PPAL
1:75

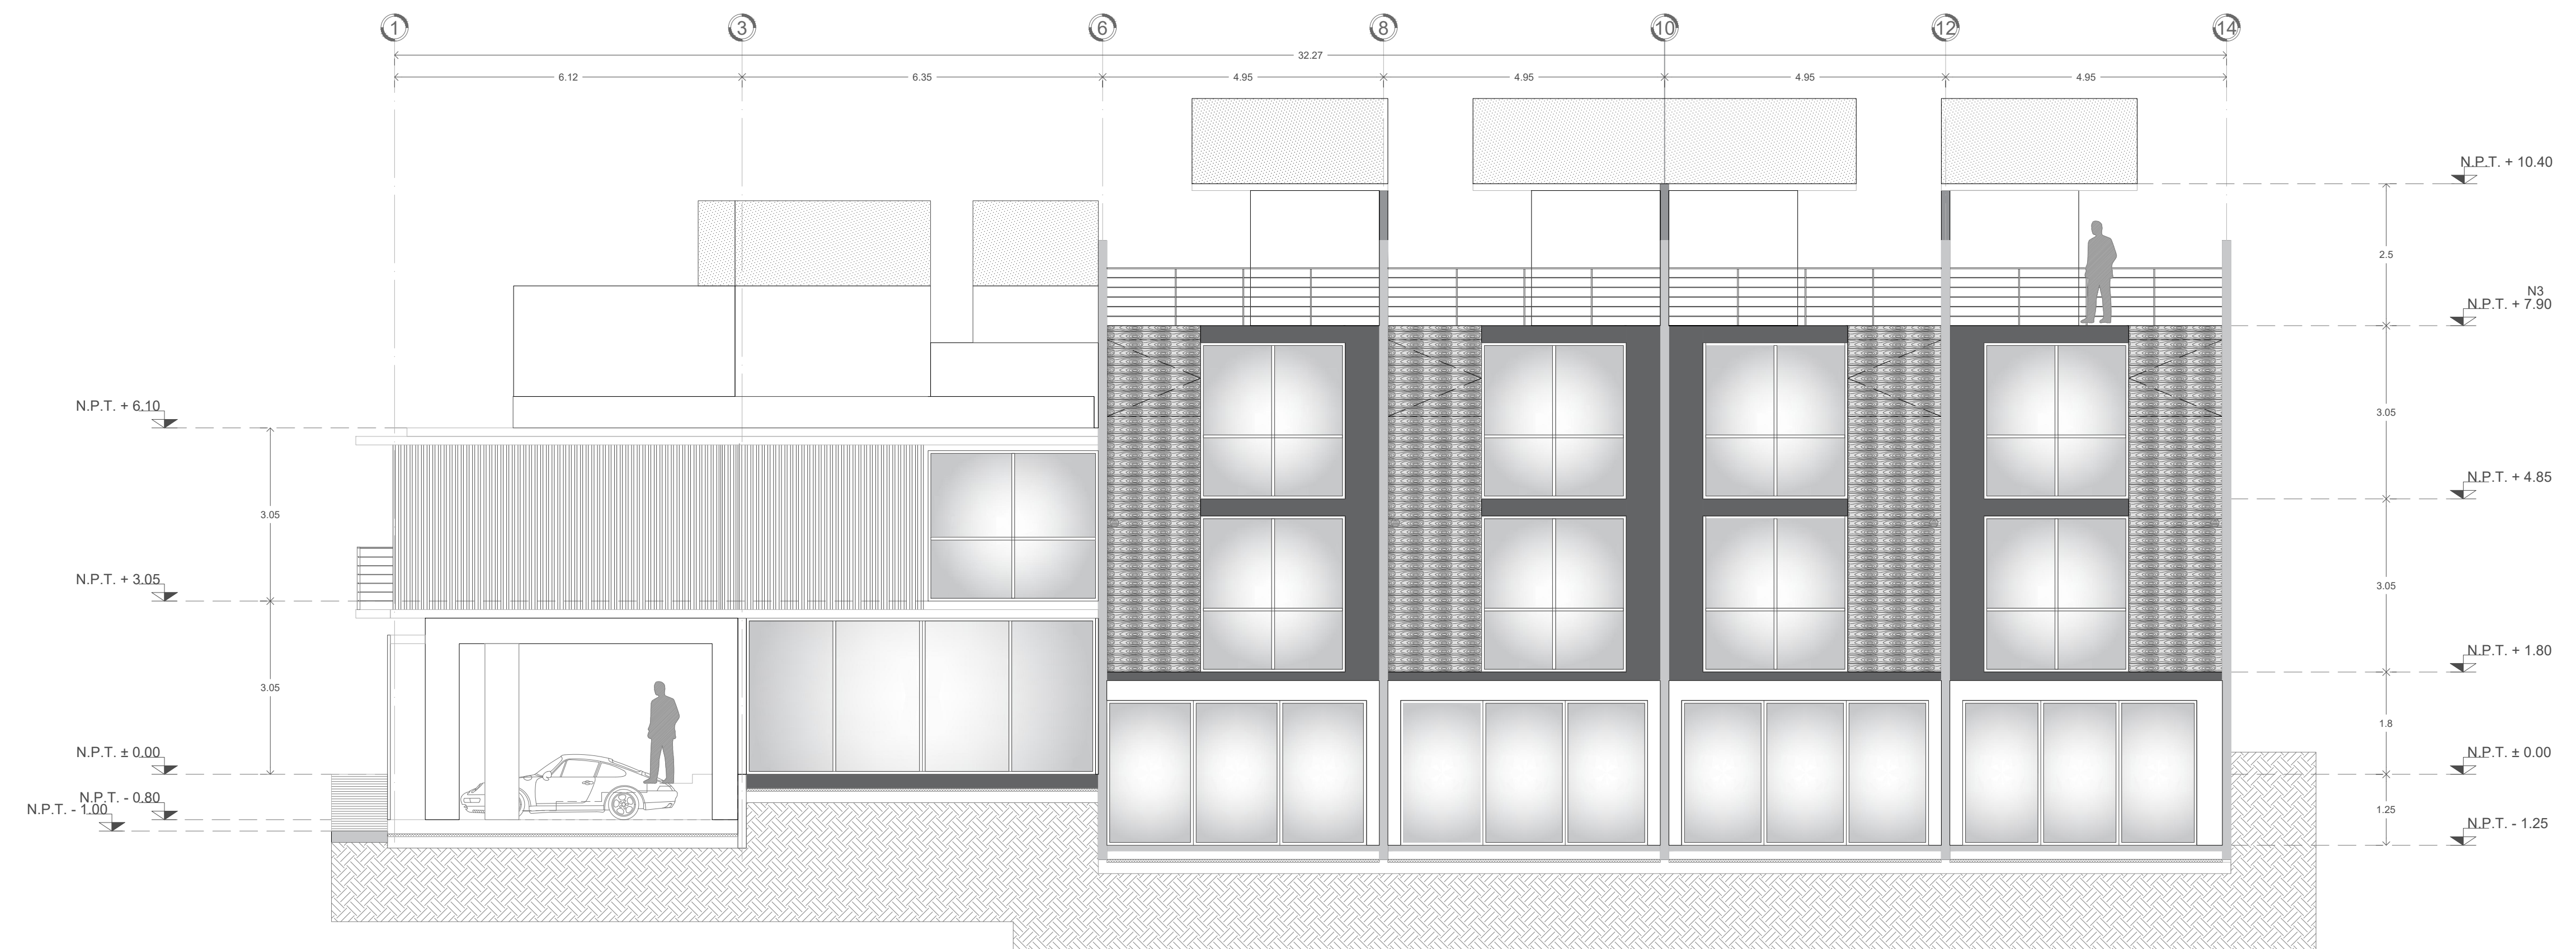

02

FACHADA OESTE
1:75

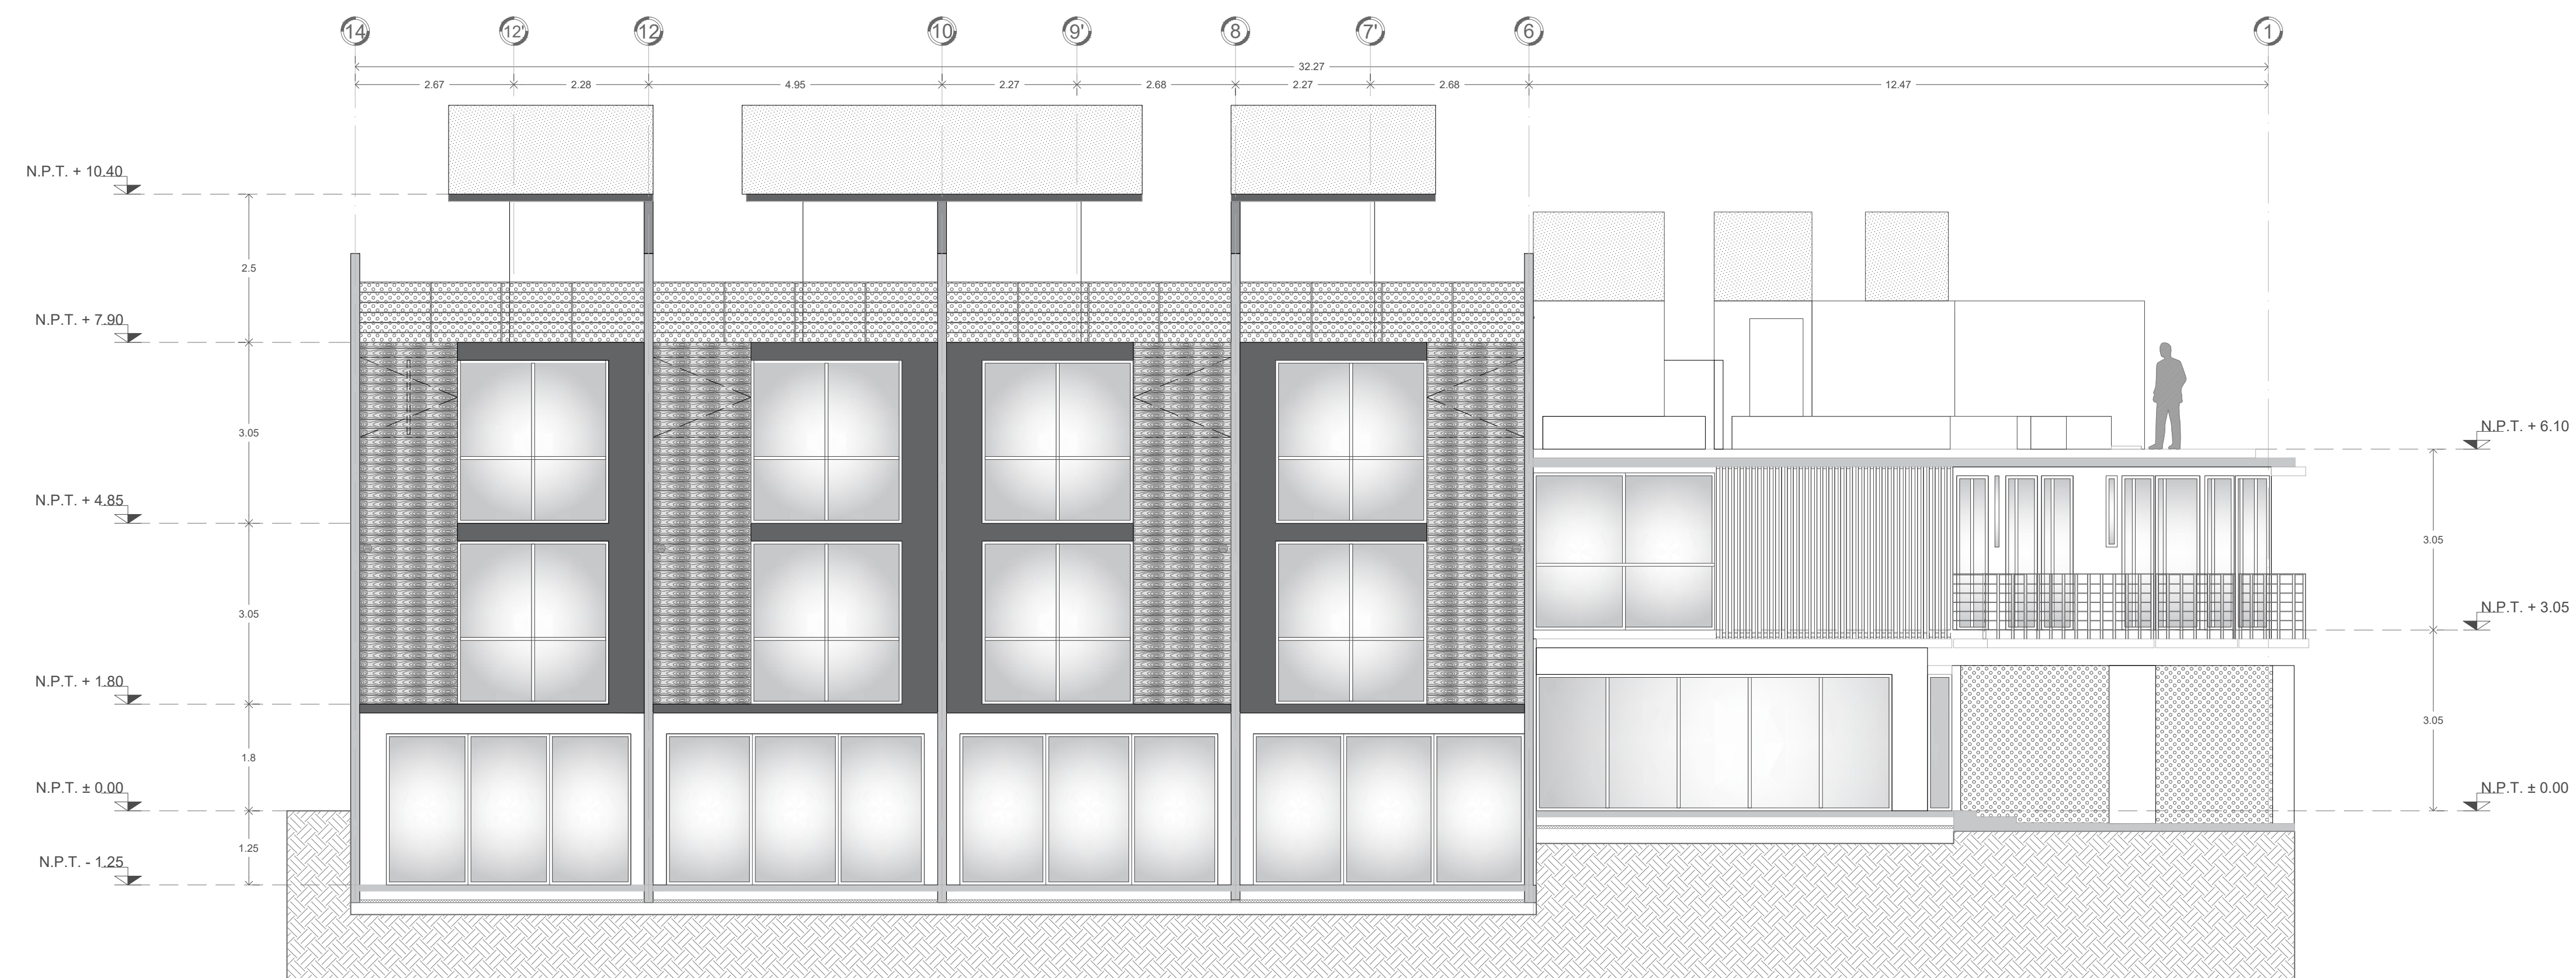

01

FACHADA ESTE
1:75