


LOCALIZACION	
No CAT	7797
CALLE	
LOTE	A' 4
COL	
LOC	PROGRESO
MPIO	PROGRESO
FOLIO	
TOMO	
LIB	
DEST	
CAMB	
ORIG	
BASE	RUSTICO
GRUPO	
USO	CONST.
ANT. (a)	
T-A	
T-B	
ANT. MED. (b)	
T-C	
T-D	
T-E	
MOD MED (c)	
T-F	
T-G	
T-H	
MOD (d)	
T-I	
T-J	
T-K	
T-L	
ESP (e)	
T-M	
T-N	

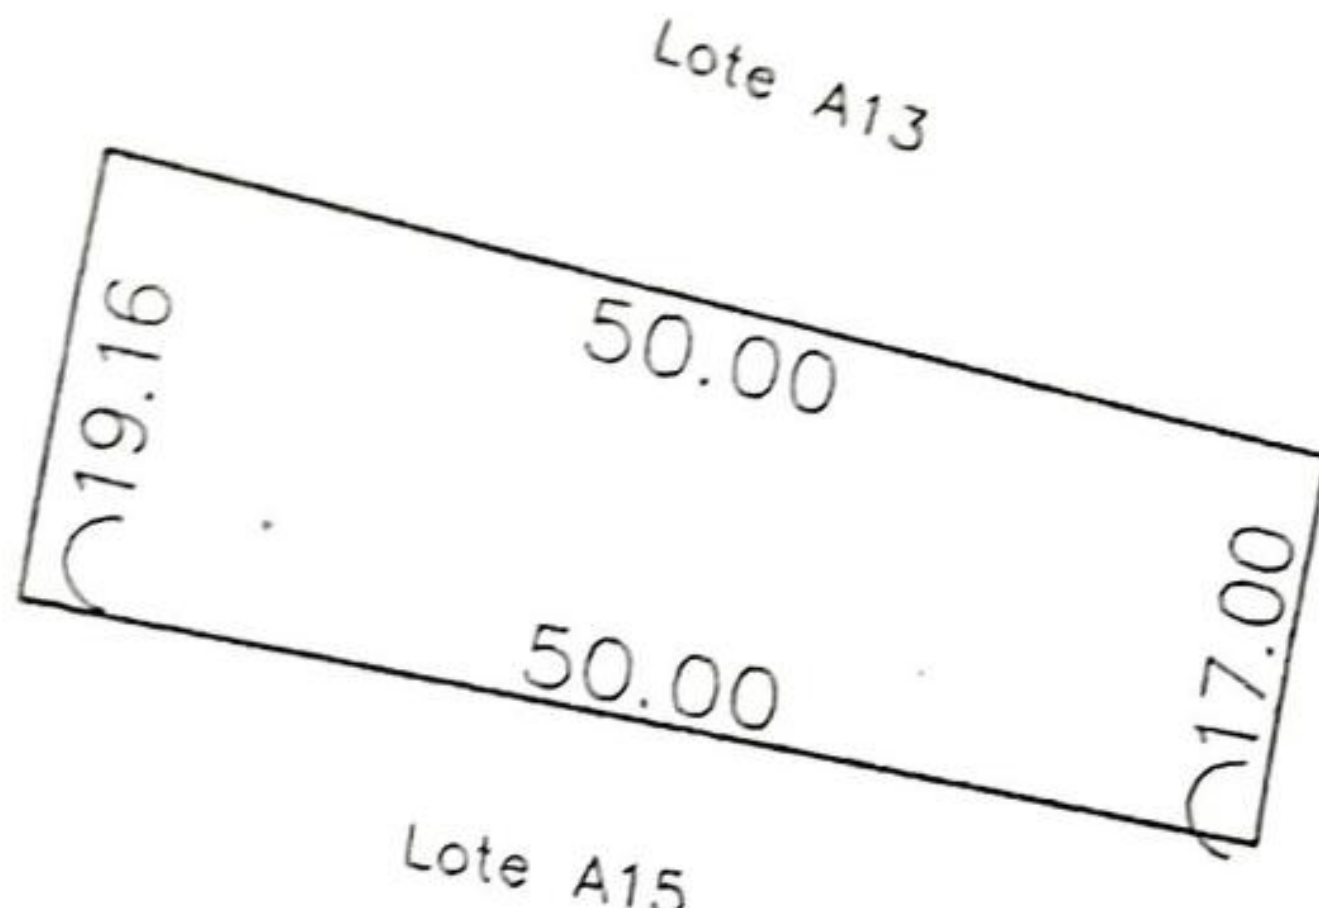

USO COMUN
VIALIDAD

PROPIETARIO

ESCALA 1:750	DIBUJO MNE.
CRITERIO VALUADOR	REVISO

AREAS TOTALES	SUPERFICIES	VALORES
1) TERRENO	376,618.64	
2) CONSTRUCCION		
3) USO PRIVADO (TERRENO)	235,210.72	
4) COMUN DE TERRENO	141,407.92	\$
5) COMUN DE CONSTRUCCION	1,488.59	

FACTOR DE INDMISO 0.3843 x
AREAS DEL DEPARTAMENTO

6) USO PRIVADO (TERRENO)	904.02	
7) CONSTRUCCION		
8) COMUN DE TERRENO	543.49	
9) COMUN DE CONSTRUCCION	5.72	\$
		\$
		\$
	VALOR CATASTRAL	\$

NOTA: ESTE FORMATO ES UNICAMENTE PARA EL USO DE PLANOS DE PREDIOS FORMADOS BAJO EL REGIMEN DE PROPIEDAD EN CONDOMINIO.

PROGRESO, YUC. A DE DEL 20