




1 Nivel 10 - Penthouse N1
1:75

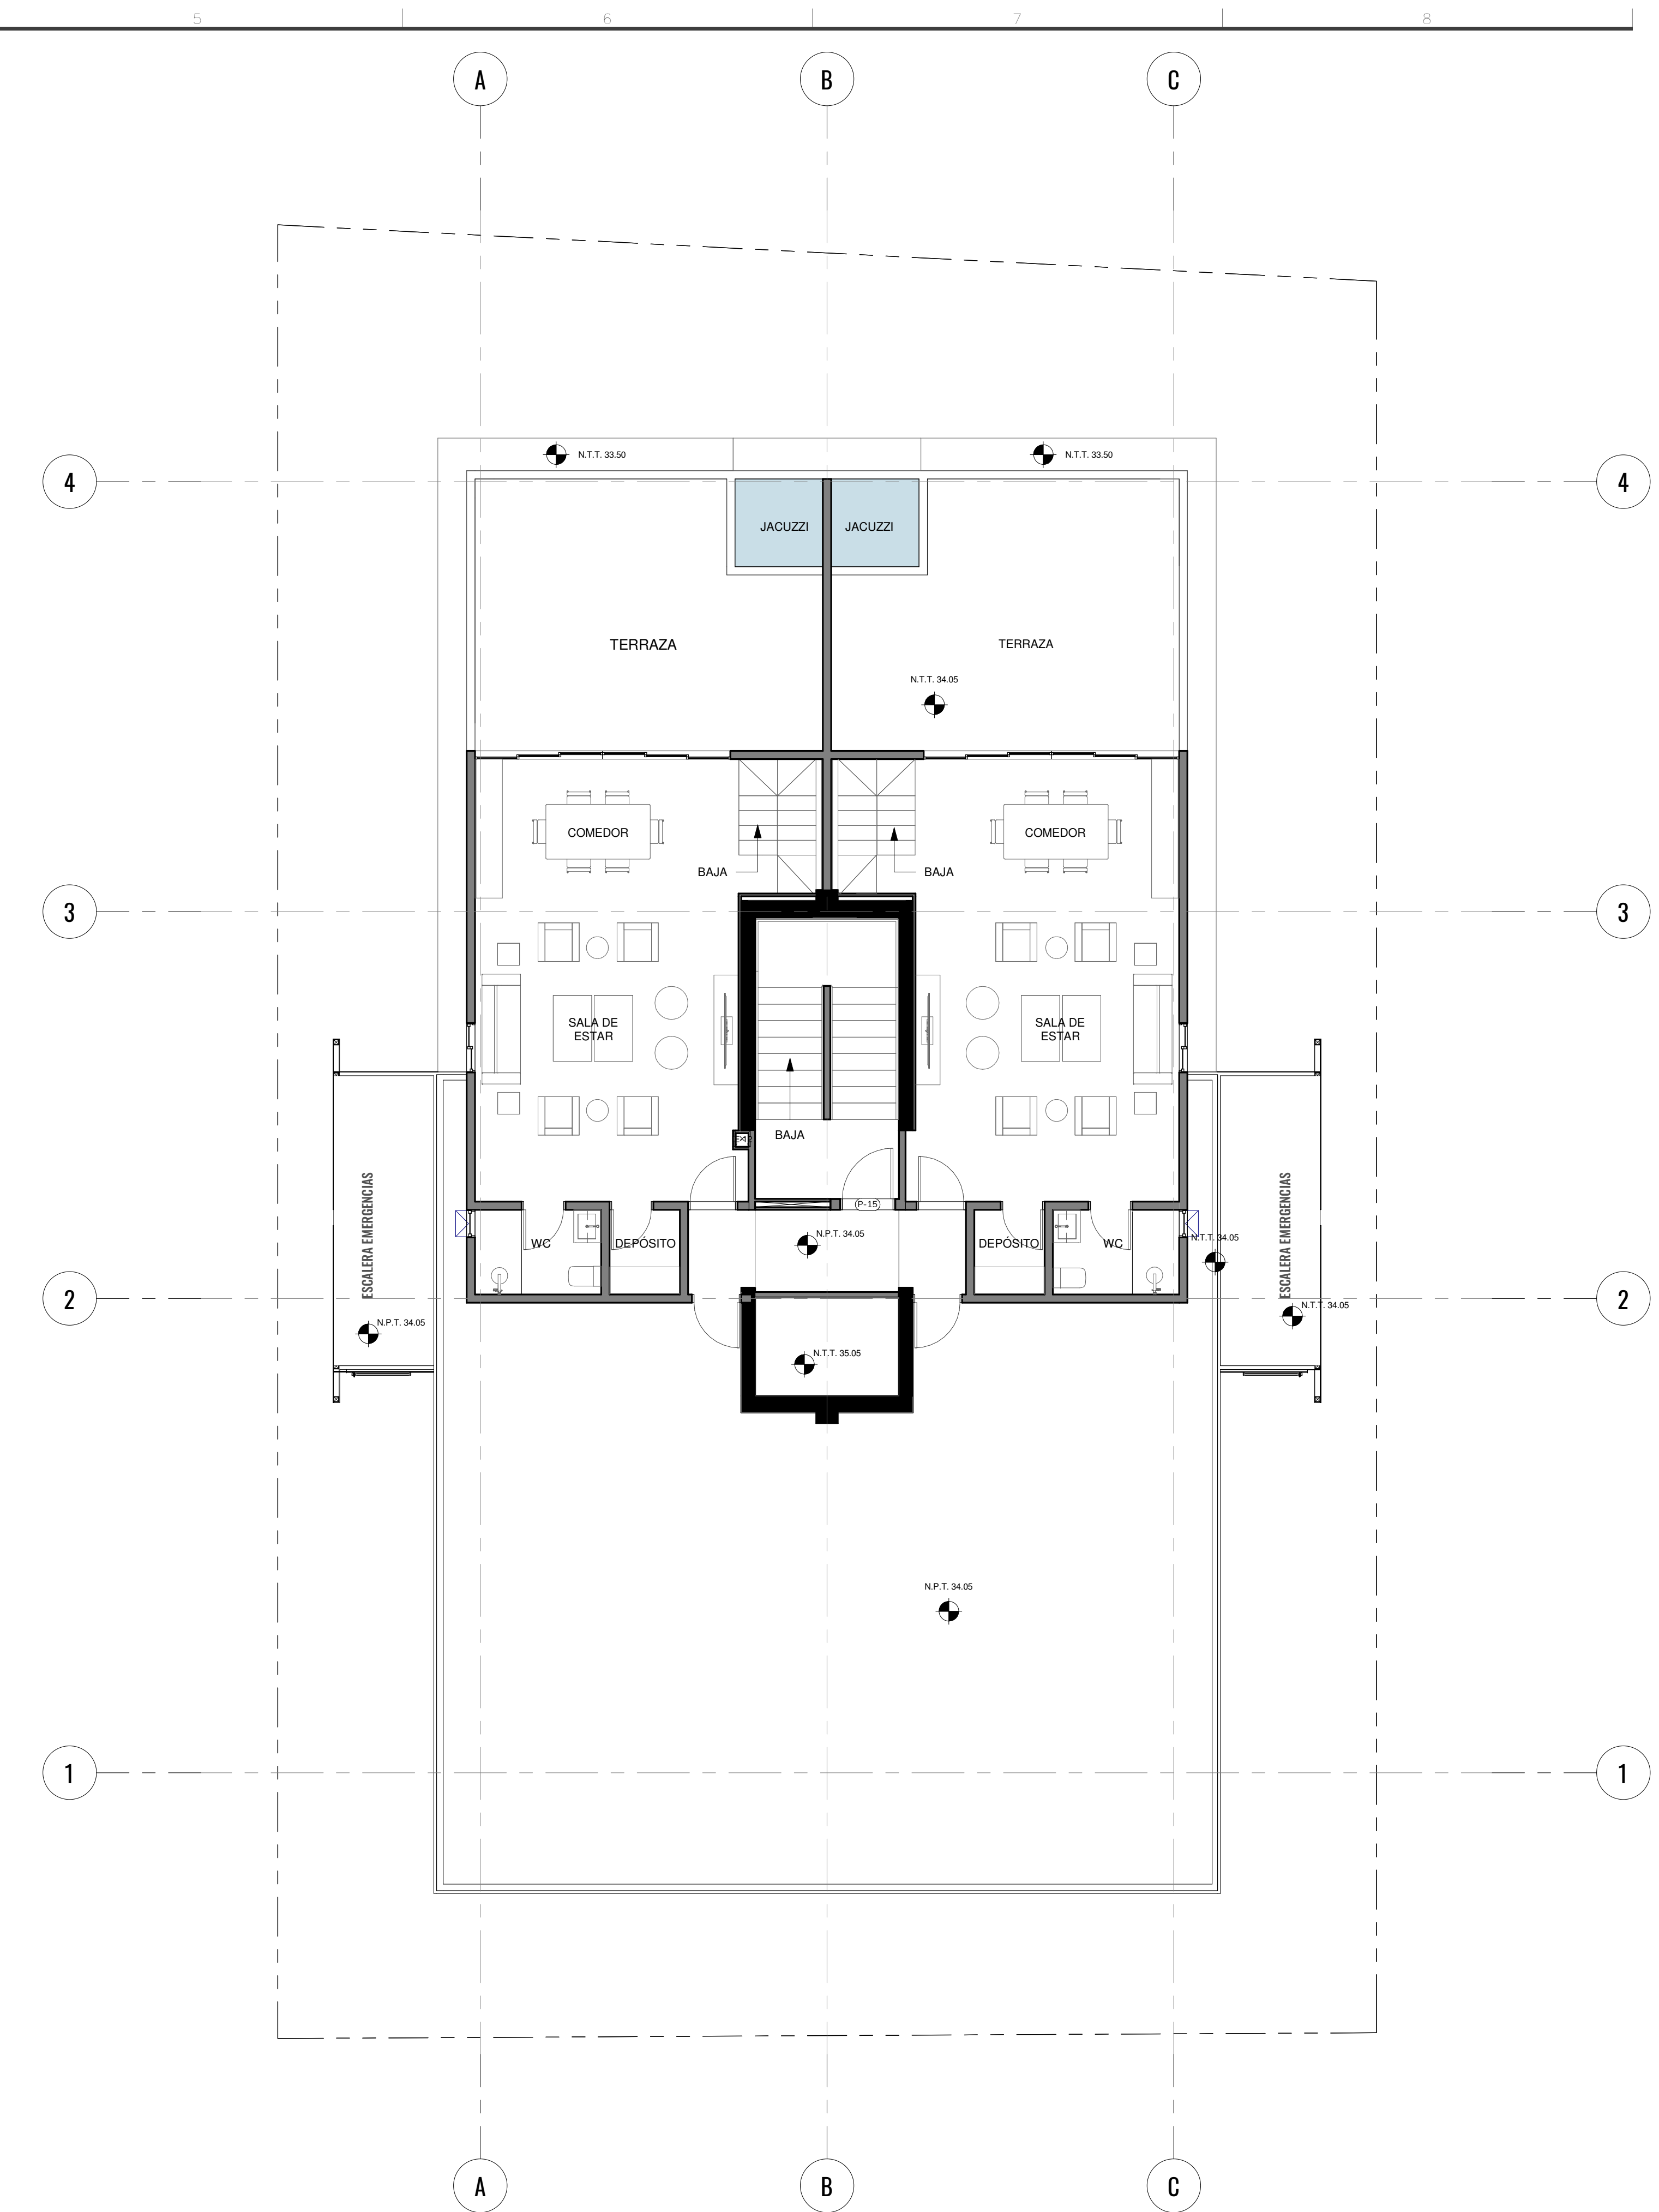


2 Nivel Azotea - PH
1:75

 

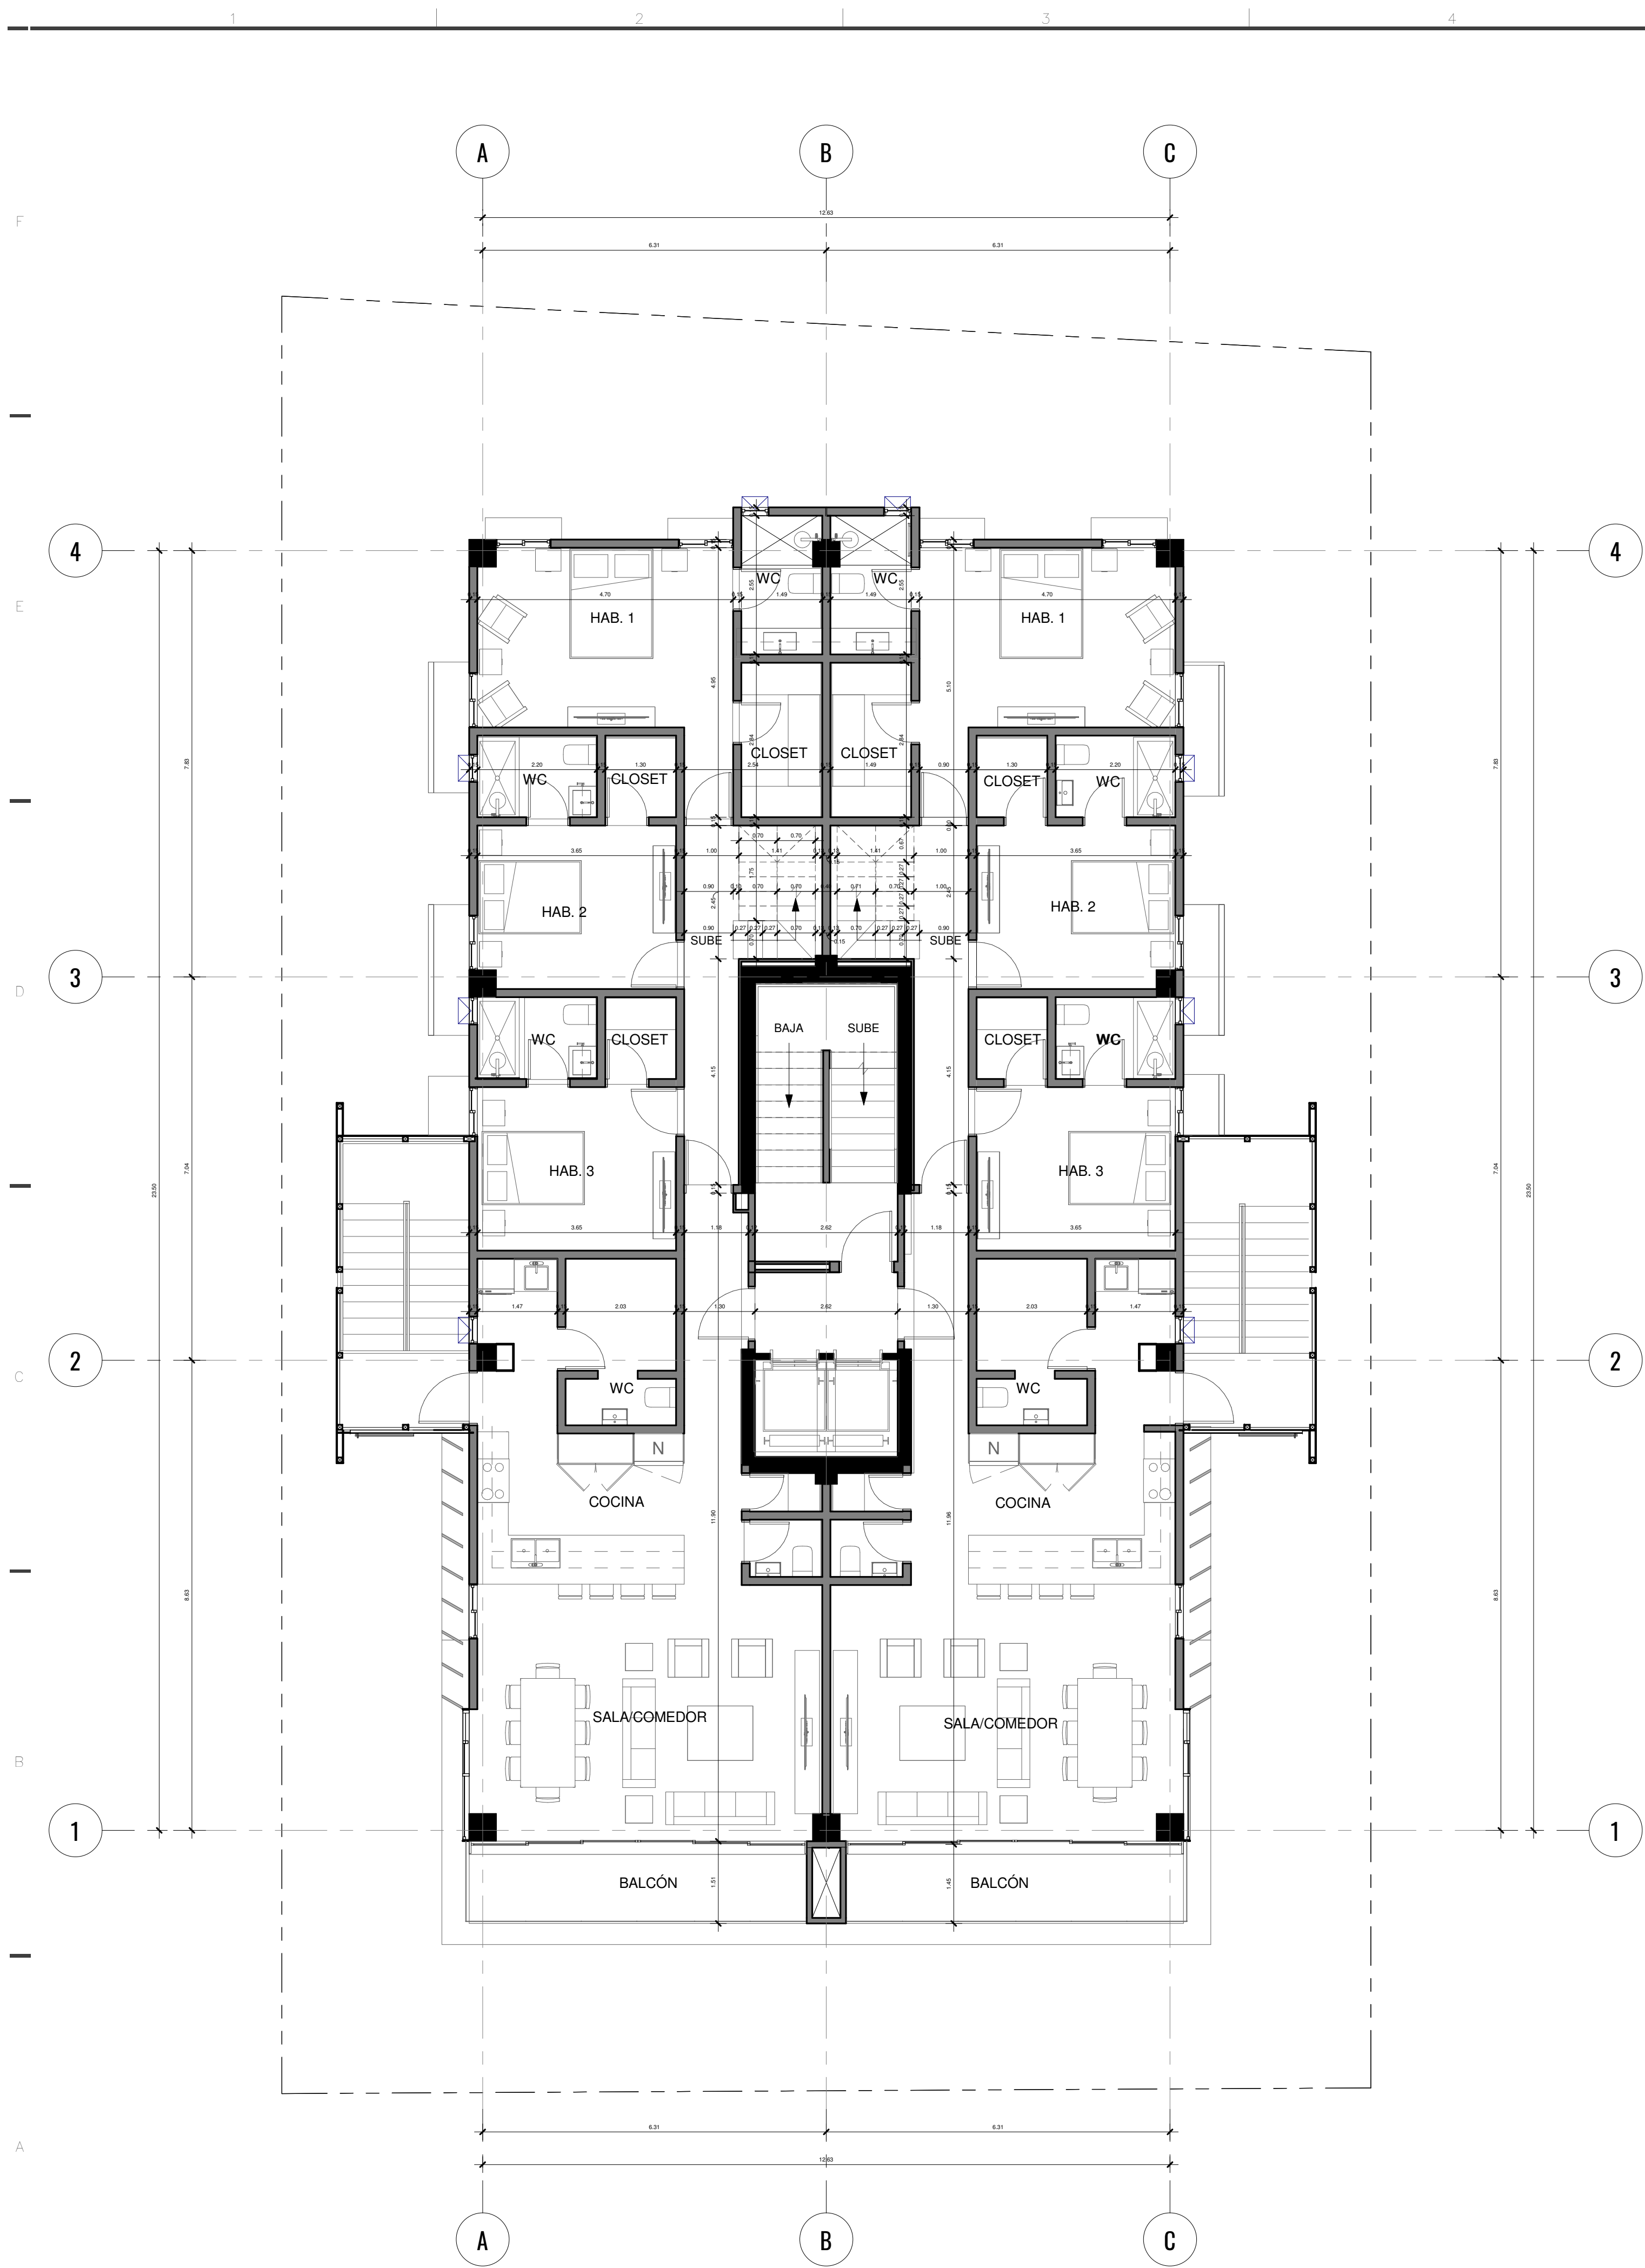

1 Nivel Penthouse - Dimensionada
1:75

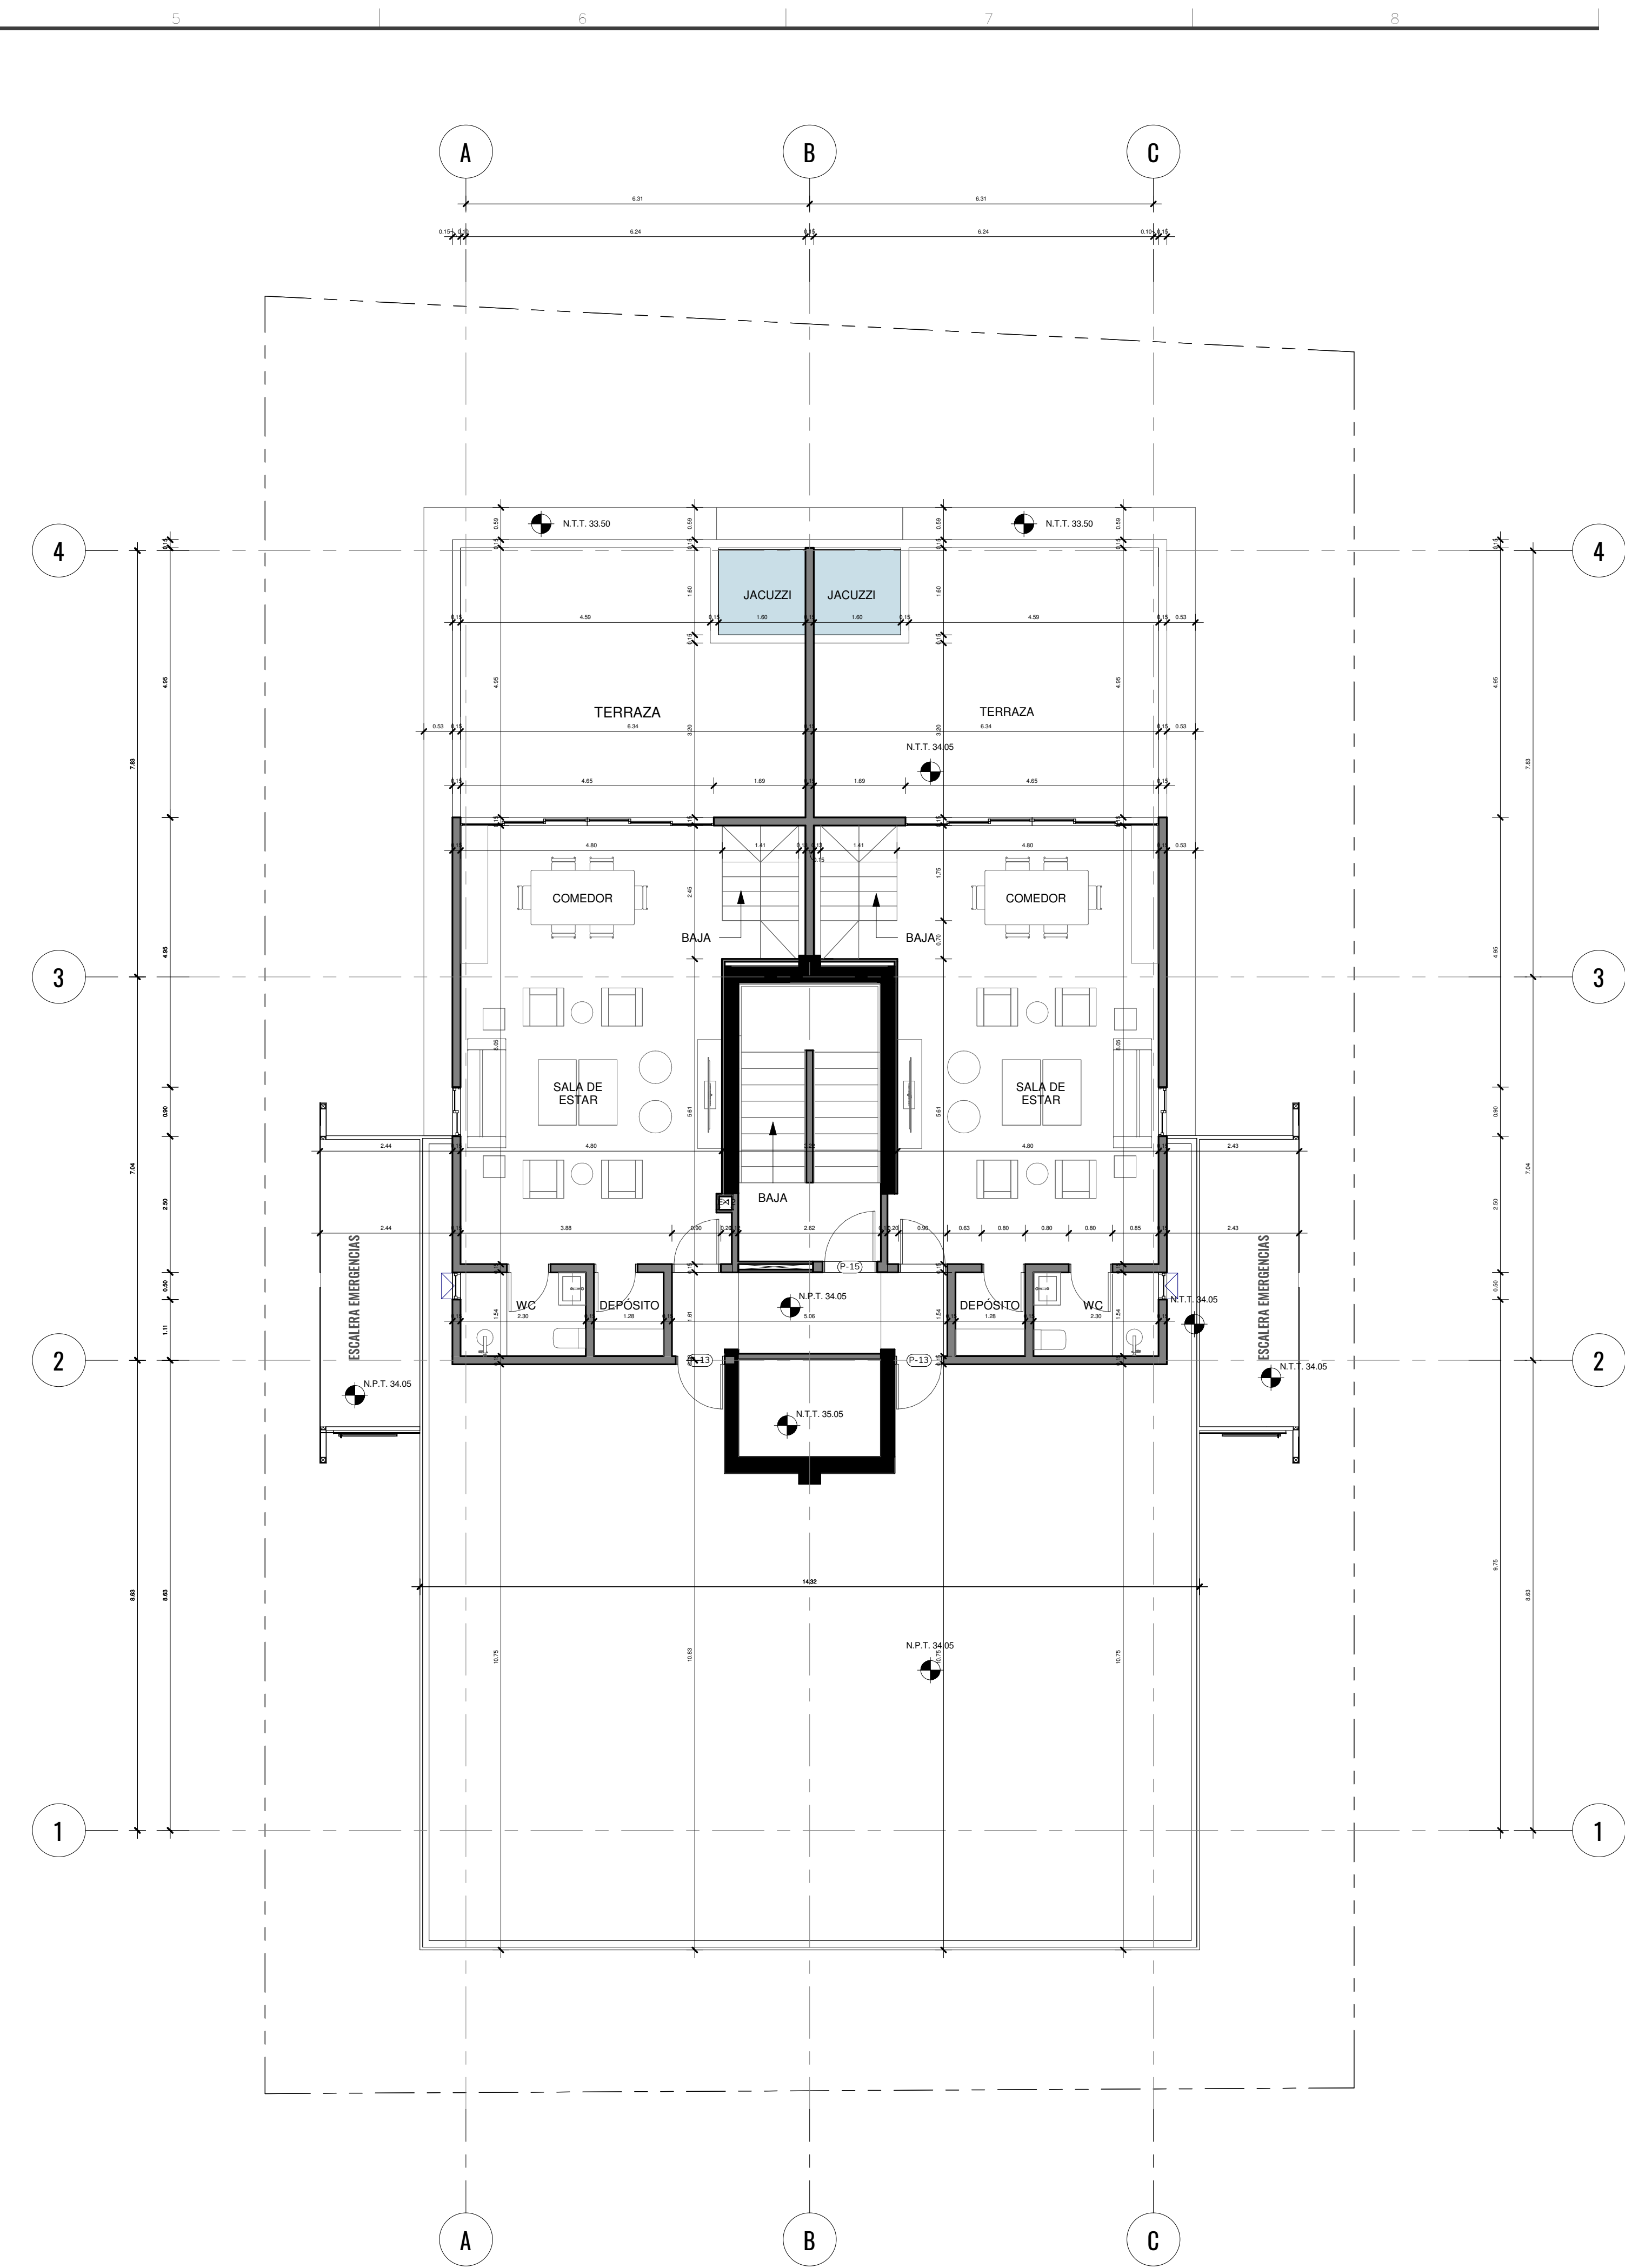

2 Nivel Azotea PH - Dimensionada
1:75

