

EJIDO ALFREDO V. BONFIL

3 104.38m 2

1-01 1-02 1-03

479.00m 479.00m


S = 49,998.054m²

104.38m

4 1


CUADRO DE CONSTRUCCION					
LADO	EST PV	RUMBO	DISTANCIA	COORDENADAS	
				Y	X
1	2	N 00°0'11.48" W	479.001	2,321,962.5550	500,627,0923
2	3	S 89°59'58.86" W	104.380	2,322,441.5554	500,626,9263
3	4	S 00°0'11.48" E	479.000	2,321,962.5550	500,522,7123
4	1	N 90°0'00" E	104.380	2,321,962.5550	500,627,0923

SUPERFICIE = 49,998.054 m²

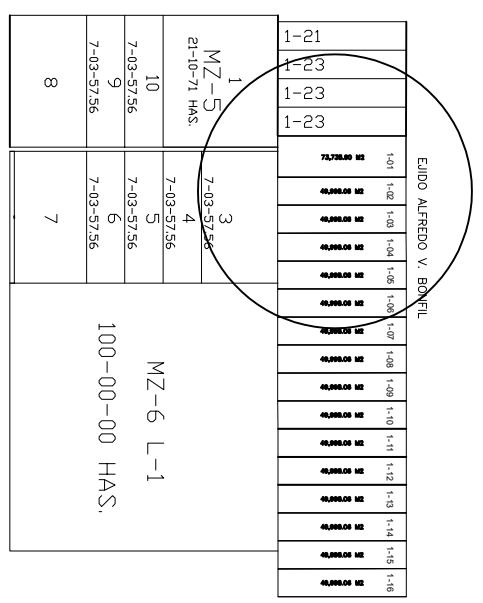

CROQUIS DE LOCALIZACION

N O R T E :

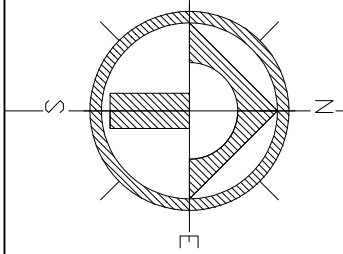

CONTENIDO : LEVANTAMIENTO TOPOGRAFICO

PROPIETARIO : JOSE LOPEZ CHAN

UBICACION : SM. 63 M.79 L.1-02, CANCUN QUINTANA ROO

CLAVE CATASTRAL :

LEVANTO : REVISO :

DIBUJO : AUTORIZO :

FECHA : MARZO/2021 ESCALA : 1:2500