



PLANO TOPOGRAFICO
 DEL LOTE URBANO N°1908 CON SUP-422.125 M2 UBICADO
 EN LA PRIMERA AVENIDA NORTE PONIENTE DEL FRACC.
 LAS ARBOLEDAS ENTRE 19 CALLE PONIENTE NORTE
 ESQUINA BOULEVARD RIO SABINAL MUNICIPIO DE TUXTLA
 GTZ CHIAPAS

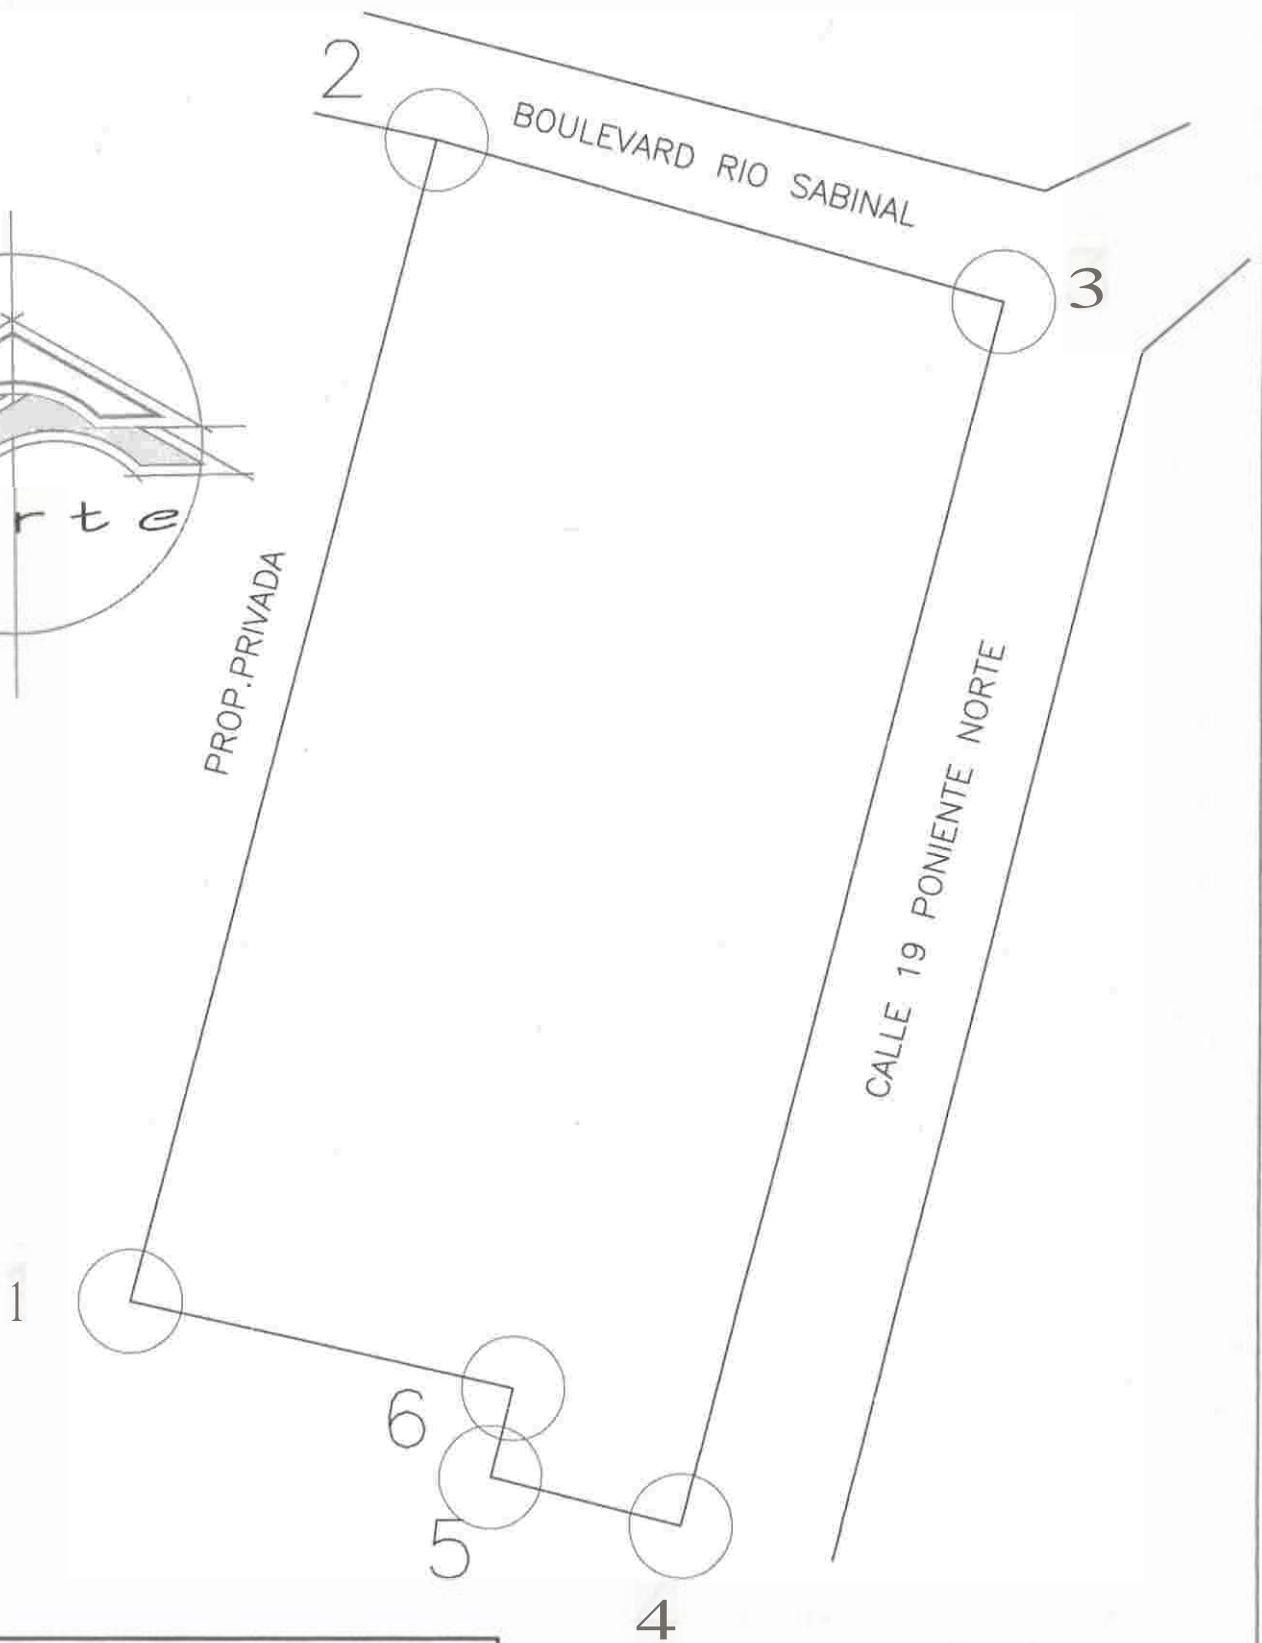

CUADRO DE CONSTRUCCION						
LADO		RUMBO	DISTANCIA	v	COORDENADAS	
EST	rV				y	x
	1			1	1,552,804.11510	4M,512.4154
1	2	N 14°31'02.85" E	28.910	2	1,852,832.1580	485,819,15950
2	J	S 74°04'21.21" E	14.120	J	1,852,828.2388	485,811,41154
J	.	S 14°3'25.80" W	10.457	.	1,852,798.7640	485,1525.7910
.	v	N 75°40'12.41" W	4.780	v	1,852,799.9470	485,1521.1620
v	.	N 14°19'12.14" E	2.203	.	1,8112,802.0820	485,1521.7070
.	1	N 71°11'17.11" W	1.4g4	1	1,552,804.11110	4115,812.4154

SUPERFICIE • 422.125 m2

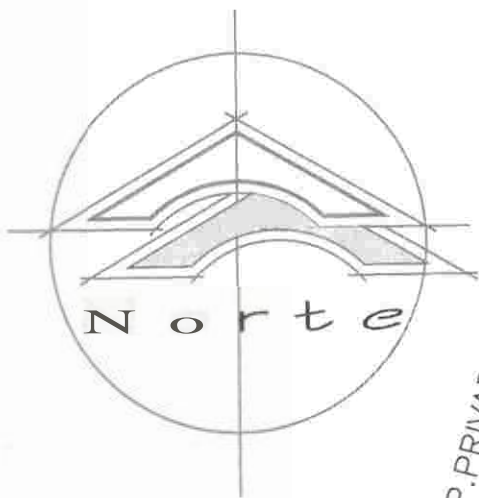

LEVANTO Y CALCULO:
 ING. JESUS NAJERA RUIZ
 06 DE MAYO DEL 2021

