


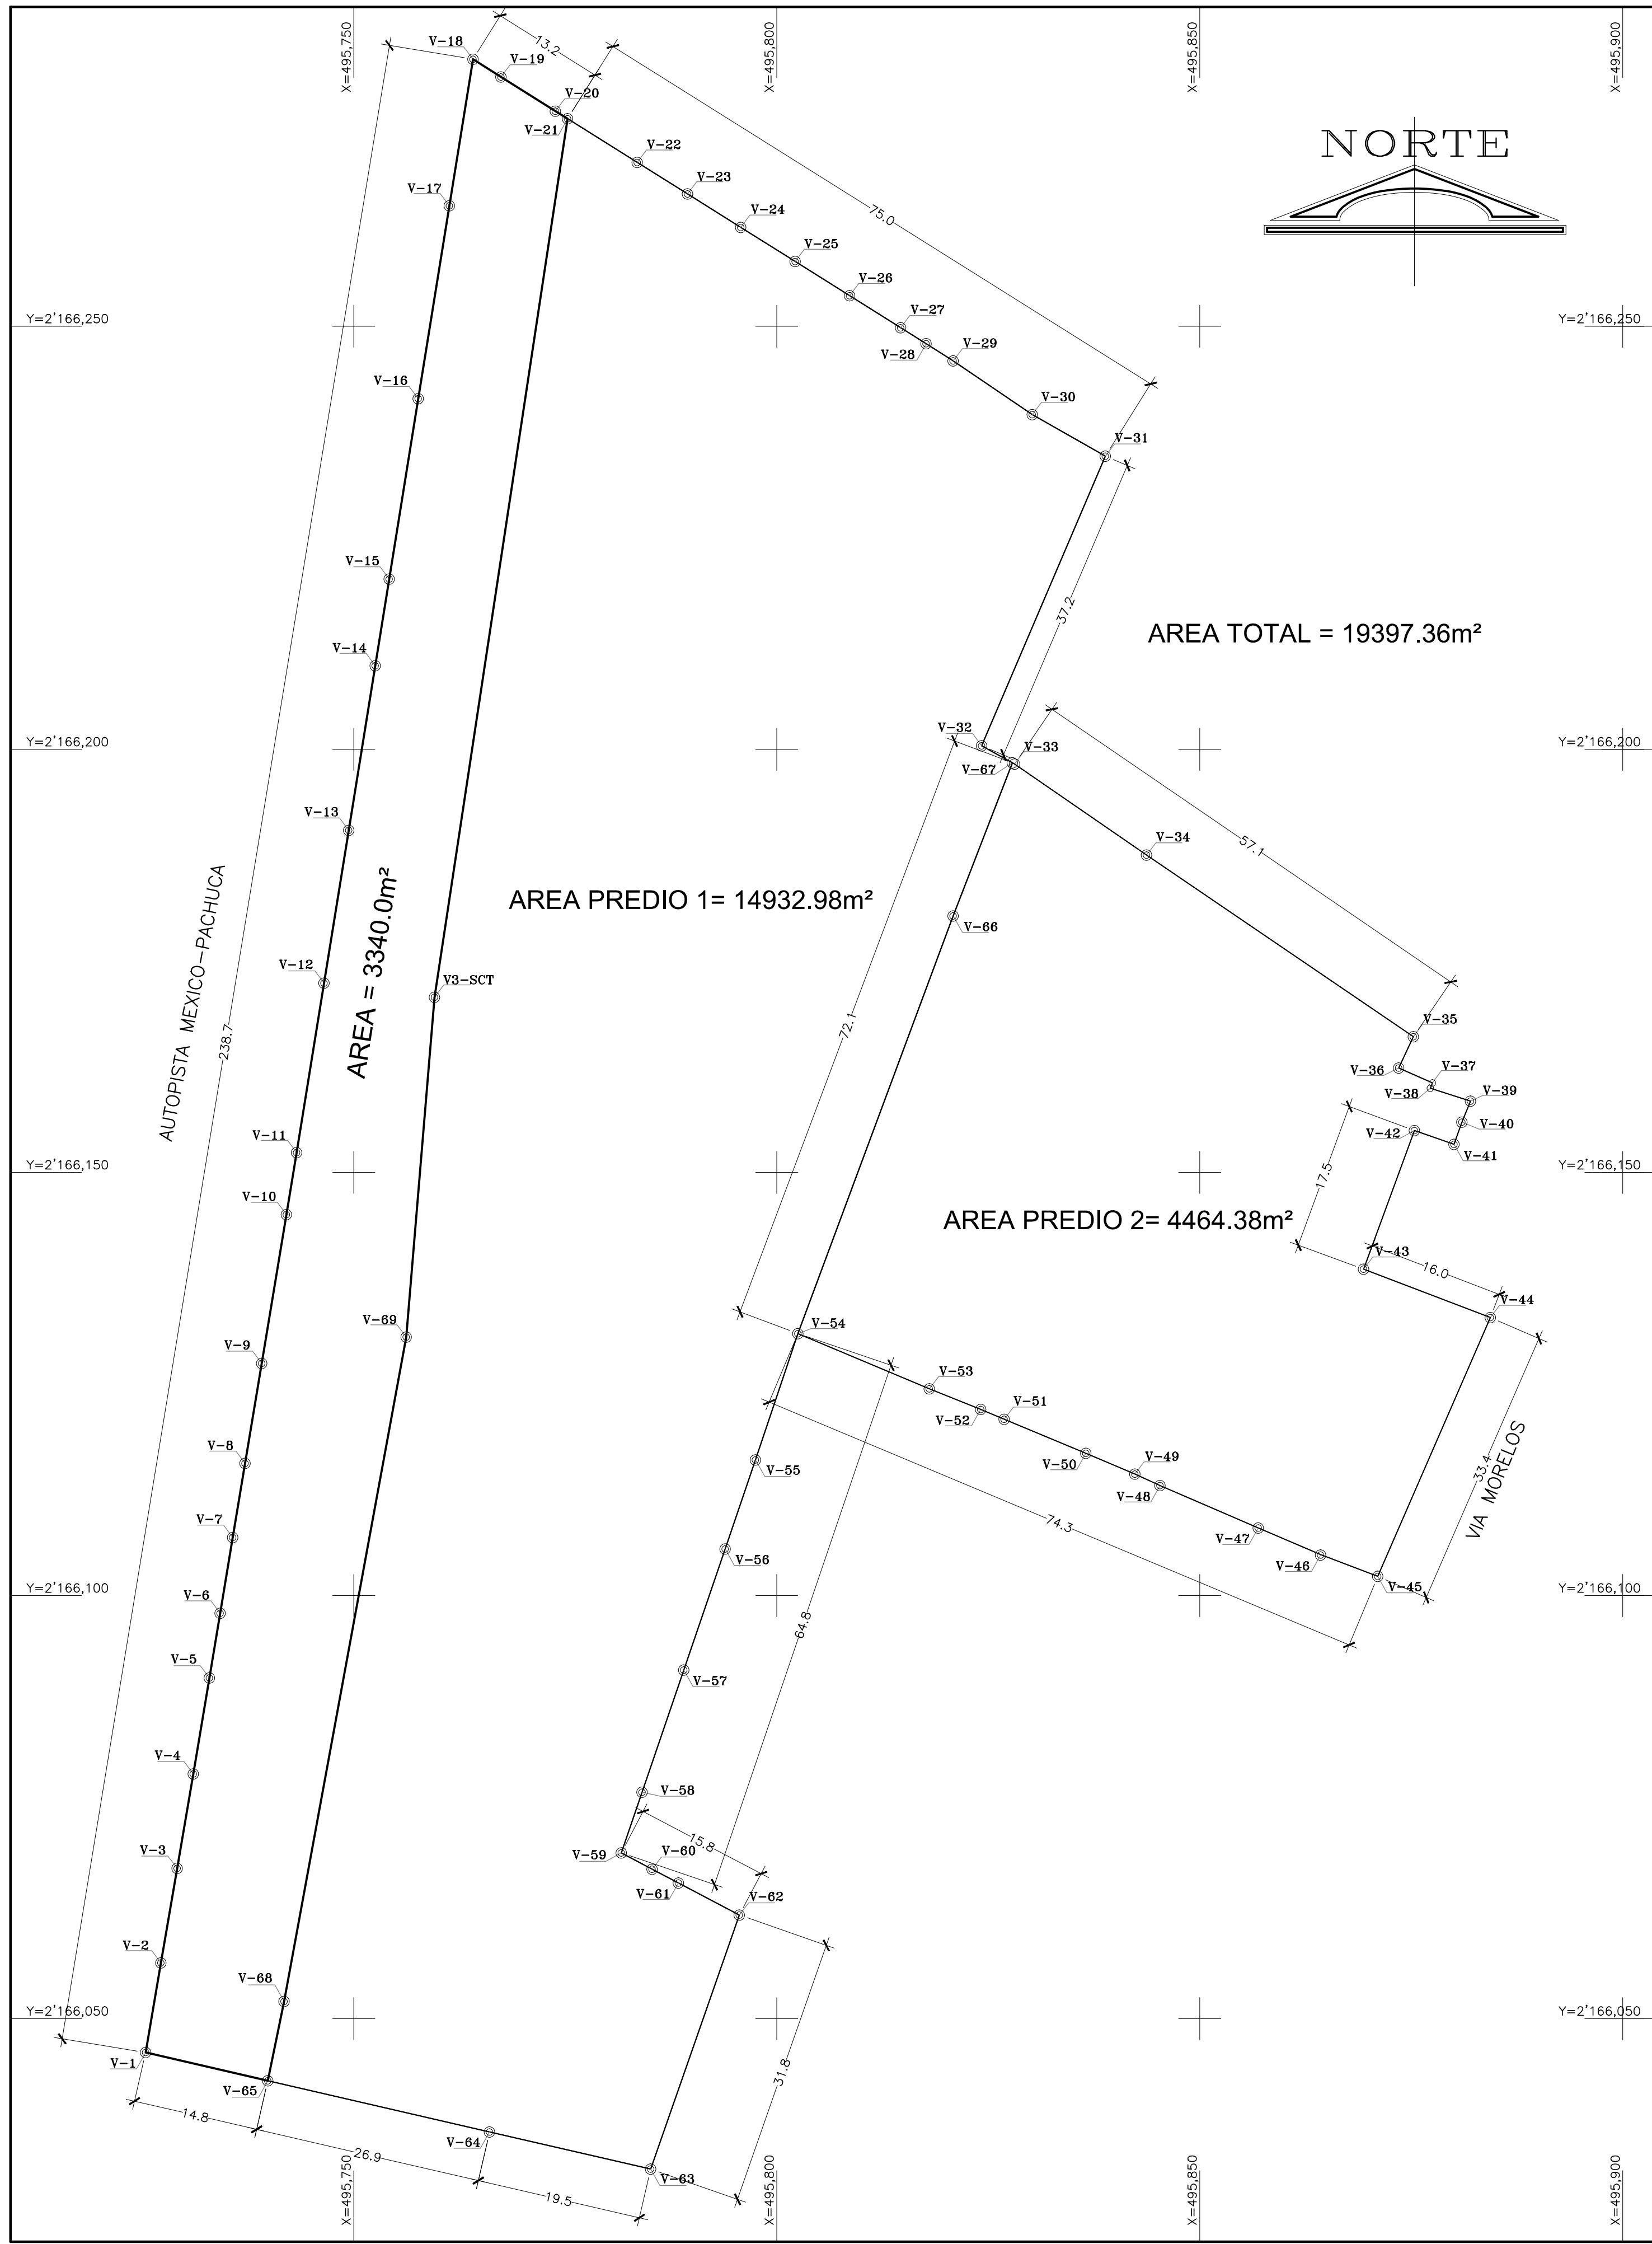

POLIGONAL GENERAL						
AREA = 19397.36m²						
EST.	P.V.	CADENAM.	DIST.	DEFLEX.	AZIMUT	RUMBO
V-1	V-2	0+000.00	10.747	170° 18' 58"	00° 00' 00"	N 9° 41' 02" E
V-2	V-3	0+010.75	11.327	00° 00' 00"	9° 41' 02"	N 9° 41' 02" E
V-3	V-4	0+033.40	11.329	00° 00' 00"	9° 41' 02"	N 9° 41' 02" E
V-4	V-5	0+044.89	11.490	00° 09' 04"	9° 26' 11"	N 9° 26' 11" E
V-5	V-6	0+052.66	7.765	00° 09' 04"	9° 26' 11"	N 9° 26' 11" E
V-6	V-7	0+061.73	9.072	00° 00' 00"	9° 26' 11"	N 9° 26' 11" E
V-7	V-8	0+070.60	8.873	00° 00' 00"	9° 26' 11"	N 9° 26' 11" E
V-8	V-9	0+082.59	11.983	00° 00' 00"	9° 26' 11"	N 9° 26' 11" E
V-9	V-10	0+100.42	17.829	00° 00' 00"	9° 26' 11"	N 9° 26' 11" E
V-10	V-11	0+107.83	7.412	00° 00' 00"	9° 26' 11"	N 9° 26' 11" E
V-11	V-12	0+126.12	20.288	00° 15' 41"	9° 10' 30"	N 9° 10' 30" E
V-12	V-13	0+146.42	18.301	00° 01' 08"	9° 09' 22"	N 9° 09' 22" E
V-13	V-14	0+165.12	18.704	00° 00' 00"	9° 09' 22"	N 9° 09' 22" E
V-14	V-15	0+176.49	10.365	00° 00' 00"	9° 09' 22"	N 9° 09' 22" E
V-15	V-16	0+186.08	21.590	00° 00' 00"	9° 09' 22"	N 9° 09' 22" E
V-16	V-17	0+221.16	23.086	00° 00' 00"	9° 09' 22"	N 9° 09' 22" E
V-17	V-18	0+236.72	17.553	00° 00' 00"	9° 09' 22"	N 9° 09' 22" E
V-18	V-19	0+242.63	3.913	113° 19' 25"	122° 28' 47"	S 57° 31' 13" E
V-19	V-20	0+250.24	7.609	00° 26' 55"	122° 01' 52"	S 57° 36' 37" E
V-20	V-21	0+251.93	1.692	00° 01' 31"	122° 03' 23"	S 57° 36' 37" E
V-21	V-22	0+261.64	9.706	00° 02' 24"	122° 05' 47"	S 57° 36' 37" E
V-22	V-23	0+268.66	7.024	00° 00' 40"	122° 06' 27"	S 57° 33' 33" E
V-23	V-24	0+276.09	7.430	00° 00' 00"	122° 06' 27"	S 57° 33' 33" E
V-24	V-25	0+283.69	7.601	00° 00' 00"	122° 06' 27"	S 57° 33' 33" E
V-25	V-26	0+291.28	7.591	00° 00' 00"	122° 06' 27"	S 57° 33' 33" E
V-26	V-27	0+298.41	7.126	00° 00' 00"	122° 06' 27"	S 57° 33' 33" E
V-27	V-28	0+301.95	3.545	00° 00' 00"	122° 06' 27"	S 57° 33' 33" E
V-28	V-29	0+305.75	3.800	00° 22' 25"	122° 28' 56"	S 57° 33' 33" E
V-29	V-30	0+317.05	11.294	1° 41' 01"	124° 09' 57"	S 55° 50' 03" E
V-30	V-31	0+326.99	9.947	4° 33' 52"	119° 36' 06"	S 55° 50' 03" E
V-31	V-32	0+364.21	37.214	83° 33' 14"	203° 09' 19"	S 23° 09' 19" W
V-32	V-33	0+367.62	18.952	5° 36' 06"	124° 35' 40"	S 59° 24' 00" E
V-33	V-34	0+425.76	38.141	00° 22' 03"	124° 13' 37"	S 59° 46' 23" E
V-34	V-35	0+429.85	4.091	80° 46' 55"	200° 00' 30"	S 22° 00' 00" E
V-35	V-36	0+434.18	4.336	91° 06' 44"	113° 53' 48"	S 60° 06' 12" E
V-36	V-37	0+434.87	8.684	80° 03' 45"	199° 59' 31"	S 72° 09' 16" E
V-37	V-38	0+439.85	4.988	92° 06' 46"	107° 50' 44"	S 72° 09' 16" E
V-38	V-39	0+440.53	4.949	84° 17' 43"	107° 50' 44"	S 72° 09' 16" E
V-39	V-40	0+445.31	2.785	2° 33' 27"	199° 35' 00"	S 19° 35' 00" W
V-40	V-41	0+450.26	4.949	89° 07' 17"	110° 52' 09"	S 69° 07' 51" E
V-41	V-42	0+467.71	17.450	89° 07' 17"	110° 52' 09"	S 69° 07' 51" E
V-42	V-43	0+467.71	17.450	89° 07' 17"	110° 52' 09"	S 69° 07' 51" E
V-43	V-44	0+467.71	17.450	89° 07' 17"	110° 52' 09"	S 69° 07' 51" E
V-44	V-45	0+467.71	17.450	89° 07' 17"	110° 52' 09"	S 69° 07' 51" E
V-45	V-46	0+467.71	17.450	89° 07' 17"	110° 52' 09"	S 69° 07' 51" E
V-46	V-47	0+467.71	17.450	89° 07' 17"	110° 52' 09"	S 69° 07' 51" E
V-47	V-48	0+467.71	17.450	89° 07' 17"	110° 52' 09"	S 69° 07' 51" E
V-48	V-49	0+467.71	17.450	89° 07' 17"	110° 52' 09"	S 69° 07' 51" E
V-49	V-50	0+467.71	17.450	89° 07' 17"	110° 52' 09"	S 69° 07' 51" E
V-50	V-51	0+467.71	17.450	89° 07' 17"	110° 52' 09"	S 69° 07' 51" E
V-63	V-64	0+467.71	17.450	89° 07' 17"	110° 52' 09"	S 69° 07' 51" E
V-64	V-65	0+467.71	17.450	89° 07' 17"	110° 52' 09"	S 69° 07' 51" E
V-65	V-66	0+467.71	17.450	89° 07' 17"	110° 52' 09"	S 69° 07' 51" E

POLIGONAL DEL PREDIO 1							
AREA = 14932.98m²							
EST.	P.V.	CADENAM.	DIST.	DEFLEX.	AZIMUT	RUMBO	X
V-1	V-2	0+000.00			00° 00' 00"		495725.404 266606.007
V-2	V-3	0+010.75	10.747	170° 18' 58"	9° 41' 02"	N 9° 41' 02" E	495729.117 266607.671
V-3	V-4	0+022.07	11.327	00° 00' 00"	9° 41' 02"	N 9° 41' 02" E	495729.117 266607.671
V-4	V-5	0+033.40	11.329	00° 00' 00"	9° 41' 02"	N 9° 41' 02" E	495732.361 266607.671
V-5	V-6	0+044.89	11.490	00° 09' 47"	9° 35' 15"	N 9° 35' 15" E	495732.361 266609.264
V-6	V-7	0+052.66	7.765	00° 09' 04"	9° 26' 11"	N 9° 26' 11" E	495734.210 266607.524
V-7	V-8	0+061.73	9.072	00° 00' 00"	9° 26' 11"	N 9° 26' 11" E	495734.210 266607.524
V-8	V-9	0+070.60	8.873	00° 00' 00"	9° 26' 11"	N 9° 26' 11" E	495737.156 266611.527
V-9	V-10	0+082.59	11.983	00° 00' 00"	9° 26' 11"	N 9° 26' 11" E	495742.093 266615.527
V-10	V-11	0+100.42	17.829	00° 00' 00"	9° 26' 11"	N 9° 26' 11" E	495742.093 266615.527
V-11	V-12	0+107.83	7.412	00° 00' 00"	9° 26' 11"	N 9° 26' 11" E	495742.093 266615.527
V-12	V-13	0+126.12	20.288	00° 15' 41"	9° 10' 30"	N 9° 10' 30" E	495746.490 266617.376
V-13	V-14	0+146.42	18.301	00° 01' 08"	9° 09' 22"	N 9° 09' 22" E	495746.490 266617.376
V-14	V-15	0+165.12	18.704	00° 00' 00"	9° 09' 22"	N 9° 09' 22" E	495752.337 266620.897
V-15	V-16	0+176.49	10.365	00° 00' 00"	9° 09' 22"	N 9° 09' 22" E	495752.337 266620.897
V-16	V-17	0+186.08	21.590	00° 00' 00"	9° 09' 22"	N 9° 09' 22" E	495756.222 266621.445
V-17	V-18	0+221.16	23.086	00° 00' 00"	9° 09' 22"	N 9° 09' 22" E	495761.298 266624.238
V-18	V-19	0+236.72	17.553	00° 00' 00"	9° 09' 22"	N 9° 09' 22" E	495761.298 266624.238
V-19	V-20	0+242.63	3.913	113° 19' 25"	122° 28' 47"	S 57° 31' 13" E	495767.390 266629.745
V-20	V-21	0+250.24	7.609	00° 26' 55"	122° 01' 52"	S 57° 36' 37" E	495767.390 266629.745
V-21	V-22	0+251.93	1.692	00° 01' 31"	122° 03' 23"	S 57° 36' 37" E	495775.274 266627.942
V-22	V-23	0+261.64	9.706	00° 02' 24"	122° 05' 47"	S 57° 36' 37" E	495775.274 266627.942
V-23	V-24	0+268.66	7.024	00° 00' 40"	122° 06' 27"	S 57° 33' 33" E	495789.446 266626.651
V-24	V-25	0+276.09	7.430	00° 00' 00"	122° 06' 27"	S 57° 33' 33" E	495789.446 266626.651
V-25	V-26	0+283.69	7.601	00° 00' 00"	122° 06' 27"	S 57° 33' 33" E	495802.719 266627.652
V-26	V-27	0+291.28	7.591	00° 00' 00"	122° 06' 27"	S 57° 33' 33" E	495802.719 266627.652
V-27	V-28	0+298.41	7.126	00° 00' 00"	122° 06' 27"	S 57° 33' 33" E	495814.844 266629.830
V-28	V-29	0+301.95	3.545	00° 00' 00"	122° 06' 27"	S 57° 33' 33" E	495814.844 266629.830
V-29	V-30	0+305.75	3.800	00° 22' 25"	122° 28' 56"	S 57° 33' 33" E	495817.646 266627.940
V-30	V-31	0+317.05	11.294	1° 41' 01"	124° 09' 57"	S 55° 50' 03" E	495830.197 266632.562
V-31	V-32	0+326.99	9.947	4° 33' 52"	119° 36' 06"	S 55° 50' 03" E	495830.197 266632.562
V-32	V-33	0+364.21	37.214	83° 33' 14"	203° 09' 19"	S 23° 09' 19" W	495842.212 266620.043
V-33	V-34	0+367.62	18.952	5° 36' 06"	124° 35' 40"	S 59° 24' 00" E	495842.212 266620.043
V-34	V-35	0+425.76	38.141	00° 22' 03"	124° 13' 37"	S 59° 46' 23" E	495838.866 266621.601
V-35	V-36	0+429.85	4.091	80° 46' 55"	200° 00' 30"	S 22° 00' 00" E	495838.866 266621.601
V-36	V-37	0+434.18	4.336	91° 06' 44"	113° 53' 48"	S 60° 06' 12" E	495838.866 266621.601
V-37	V-38	0+439.85	4.988	92° 06' 46"	107° 50' 44"	S 72° 09' 16" E	495838.866 266621.601
V-38	V-39	0+440.53	4.949	84° 17' 43"	107° 50' 44"	S 72° 09' 16" E	495838.866 266621.601
V-39	V-40	0+445.31	2.785	2° 33' 27"	199° 35' 00"	S 19° 35' 00" W	495838.866 266621.601
V-40	V-41	0+450.26	4.949	89° 07' 17"	110° 52' 09"	S 69° 07' 51" E	495838.866 266621.601
V-41	V-42	0+467.71	17.450	89° 07' 17"	110° 52' 09"	S 69° 07' 51" E	495838.866 266621.601
V-42	V-43	0+467.71	17.450	89° 07' 17"	110° 52' 09"	S 69° 07' 51" E	495838.866 266621.601
V-43	V-44	0+467.71	17.450	89° 07' 17"	110° 52' 09"	S 69° 07' 51" E	495838.866 266621.601
V-104	V-105	0+467.71	17.450	89° 07' 17"	110° 52' 09"	S 69° 07' 51" E	495838.866 266621.601
V-105	V-10						