

N 280600

N 280600

N 280550

N 280550

N 280500

N 280500

N 280450

E 470150

E 470200

E 470150

E 470200




CUADRO DE RUMBOS Y DISTANCIAS

TRAMO	RUMBO	DISTANCIA
M1 - M2	S 49° 25' 17" E	16.32
M2 - M3	S 47° 34' 05" E	11.30
M3 - M4	S 52° 32' 14" E	16.96
M4 - M5	S 31° 53' 07" E	73.78
M5 - M6	S 57° 56' 29" W	26.35
M6 - M7	N 31° 18' 14" W	93.94
M7 - M1	N 04° 38' 50" W	25.00

CUADRO DE COORDENADAS

MOJON	NORTE	ESTE
1	280602.165	470125.237
2	280591.548	470137.633
3	280583.926	470145.972
4	280573.610	470159.434
5	280510.966	470198.404
6	280496.980	470176.072
7	280577.244	470127.263

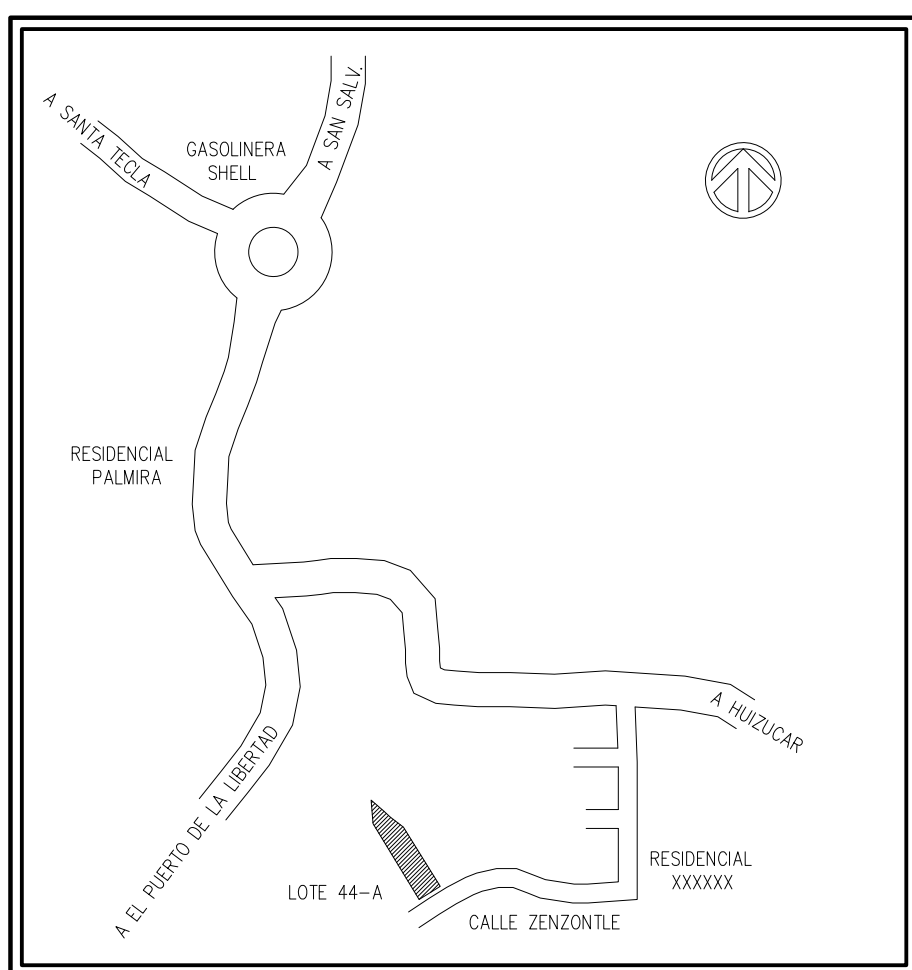

ESQUEMA DE UBICACION SIN ESCALA

PROYECTO: PLANO TOPOGRAFICO LOTE No 44-A	
UBICACION: RESIDENCIAL XXXXXXX, CALLE EL ZENZONTLE ANTIGUO CUSCATLAN, LA LIBERTAD	
PROPIETARIO: PIO ARNULFO AYALA ECHAZARRETA	PRESENTA: ING. PIO ARNULFO AYALA
LEVANTO: PROSYCO S.A. DE C.V.	FIRMA Y SELLO:
AREA: 2,558.73 M2 25 a 58.73 ca 3,661.03 V2	
ESCALA: 1: 200	FECHA: MAY / 2004