


TERRENOS NACIONALES

CUADRO DE CONSTRUCCION

LADOS		RUMBOS	DISTANCIAS	COORDENADAS		VERT
EST.	P.V.			X	Y	
1	2	N 1°42'03.26\" E	9.85	432300.996	2088103.701	1
2	3	S 85°29'25.67\" E	44.03	432301.289	2088113.547	2
3	4	S 3°57'10.32\" E	10.18	432345.178	2088110.085	3
4	1	N 85°11'50.10\" W	45.04	432345.880	2088099.930	4

SUPERFICIE

00-04-43.15 Has

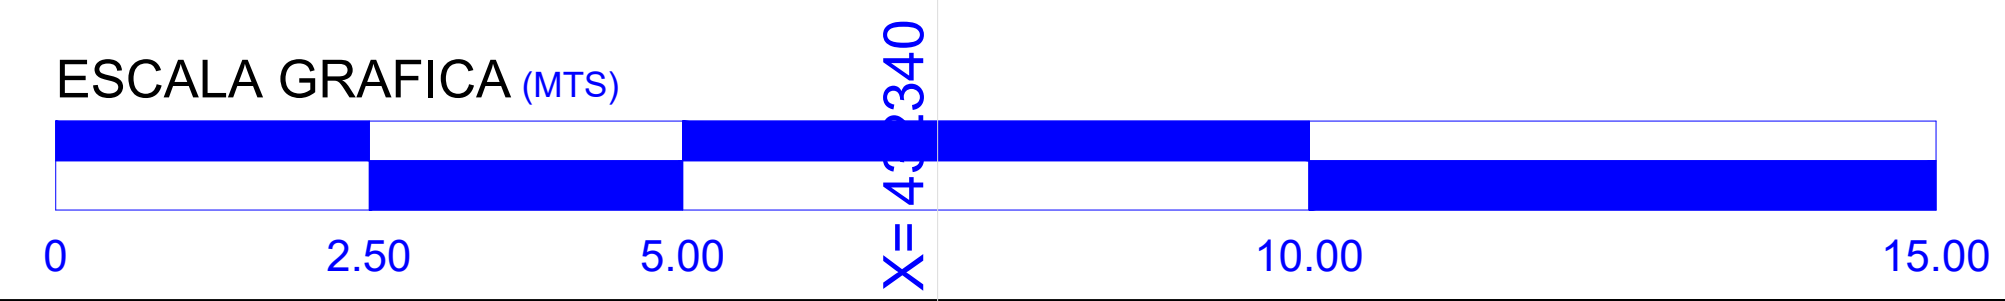

REFERENCIAS GEODESICAS

PROYECTO CARTOGRAFIA	UTM
DATUM	WGS 84
ELIPSOIDE	WGS 84
ZONA DATUM	16

PLANO TOPOGRAFICO DEL PREDIO DENOMINADO:
" COSTA AZUL IV "

PROPIETARIO LUIS ALEJANDRO MENESES LIZÁRRAGA	
MUNICIPIO: OTHON P. BLANCO	FECHA: DICIEMBRE 2023
ESTADO: QUINTANA ROO	ESCALA: 1 : 200
SUPERFICIE: 00-04-43.15 Has	
DIBUJO: L.F.P.C.	ELABORO: TOP. LUIS PEREZ