


COORDENADAS DE TRAZO LOTES SUBDIVIDIDOS REAL DE ENCINOS					
N	X	Y	N	X	Y
BASE	632348.5778	2212622.0112			
1	631856.8230	2212519.5790	40	632251.6918	2212703.4876
2	631899.1242	2212507.3988	41	632252.6614	2212649.5012
3	631951.2771	2212488.3127	42	632219.1250	2212647.9681
4	631960.5915	2212522.0611	43	632214.0736	2212697.4758
5	631895.3820	2212540.0586	44	632170.8978	2212690.5758
6	631901.5497	2212548.9111	45	632187.8606	2212646.5789
7	631918.1887	2212561.8762	46	632212.5477	2212738.2871
8	631976.0623	2212578.1159	47	632215.5307	2212746.9334
9	632101.5760	2212446.5820	48	632244.2340	2212761.4799
10	632152.9117	2212435.0653	49	632290.1060	2212709.6266
11	632152.8650	2212483.3447	50	632326.2599	2212718.3201
12	632156.1167	2212490.2939	51	632265.8034	2212783.7468
13	632107.0022	2212495.7178	52	632259.2514	2212790.1429
14	632112.4237	2212544.8112	53	632214.7288	2212831.4913
15	632152.7947	2212559.0137	54	632191.3026	2212810.2280
16	632152.8905	2212515.7088	55	632238.0711	2212768.4464
17	632156.8019	2212500.1738	56	632234.1563	2212766.4624
18	632164.9142	2212432.3697	57	632211.5133	2212754.9871
19	632232.1102	2212417.2802	58	632197.2342	2212755.8123
20	632230.3813	2212459.5548	59	632167.7705	2212788.8686
21	632164.8911	2212456.8764	60	632004.1542	2212637.1969
22	632164.8680	2212481.3828	61	632068.2779	2212679.8545
23	632167.3129	2212485.5394	62	632085.4906	2212652.5709
24	632229.2150	2212488.0711	63	632017.9541	2212607.6430
25	632228.0300	2212517.0390	64	632039.3273	2212583.4274
26	632165.1265	2212516.9873	65	632102.5700	2212625.4989
27	632168.1645	2212504.2572	66	632084.2518	2212613.3129
28	632231.4364	2212538.1934	67	632121.3375	2212558.7847
29	632165.0967	2212548.5525	68	632144.8156	2212568.7183
30	632165.0773	2212569.1508	69	632105.0679	2212627.1606
31	632176.3914	2212583.1746	70	632125.8839	2212641.0082
32	632236.9665	2212558.5901	71	632163.2290	2212586.0986
33	632233.1203	2212548.6509	72	632167.6219	2212668.7739
34	632250.5200	2212593.6163	73	632158.5241	2212687.0432
35	632186.6163	2212605.8728	74	632091.7619	2212642.6304
36	632189.5705	2212634.6045	75	632080.0199	2212661.2425
37	632267.7637	2212638.1790	76	632146.1370	2212705.2261
38	632272.4957	2212650.4079	77	632131.1280	2212721.6649
39	632295.7621	2212710.5305			

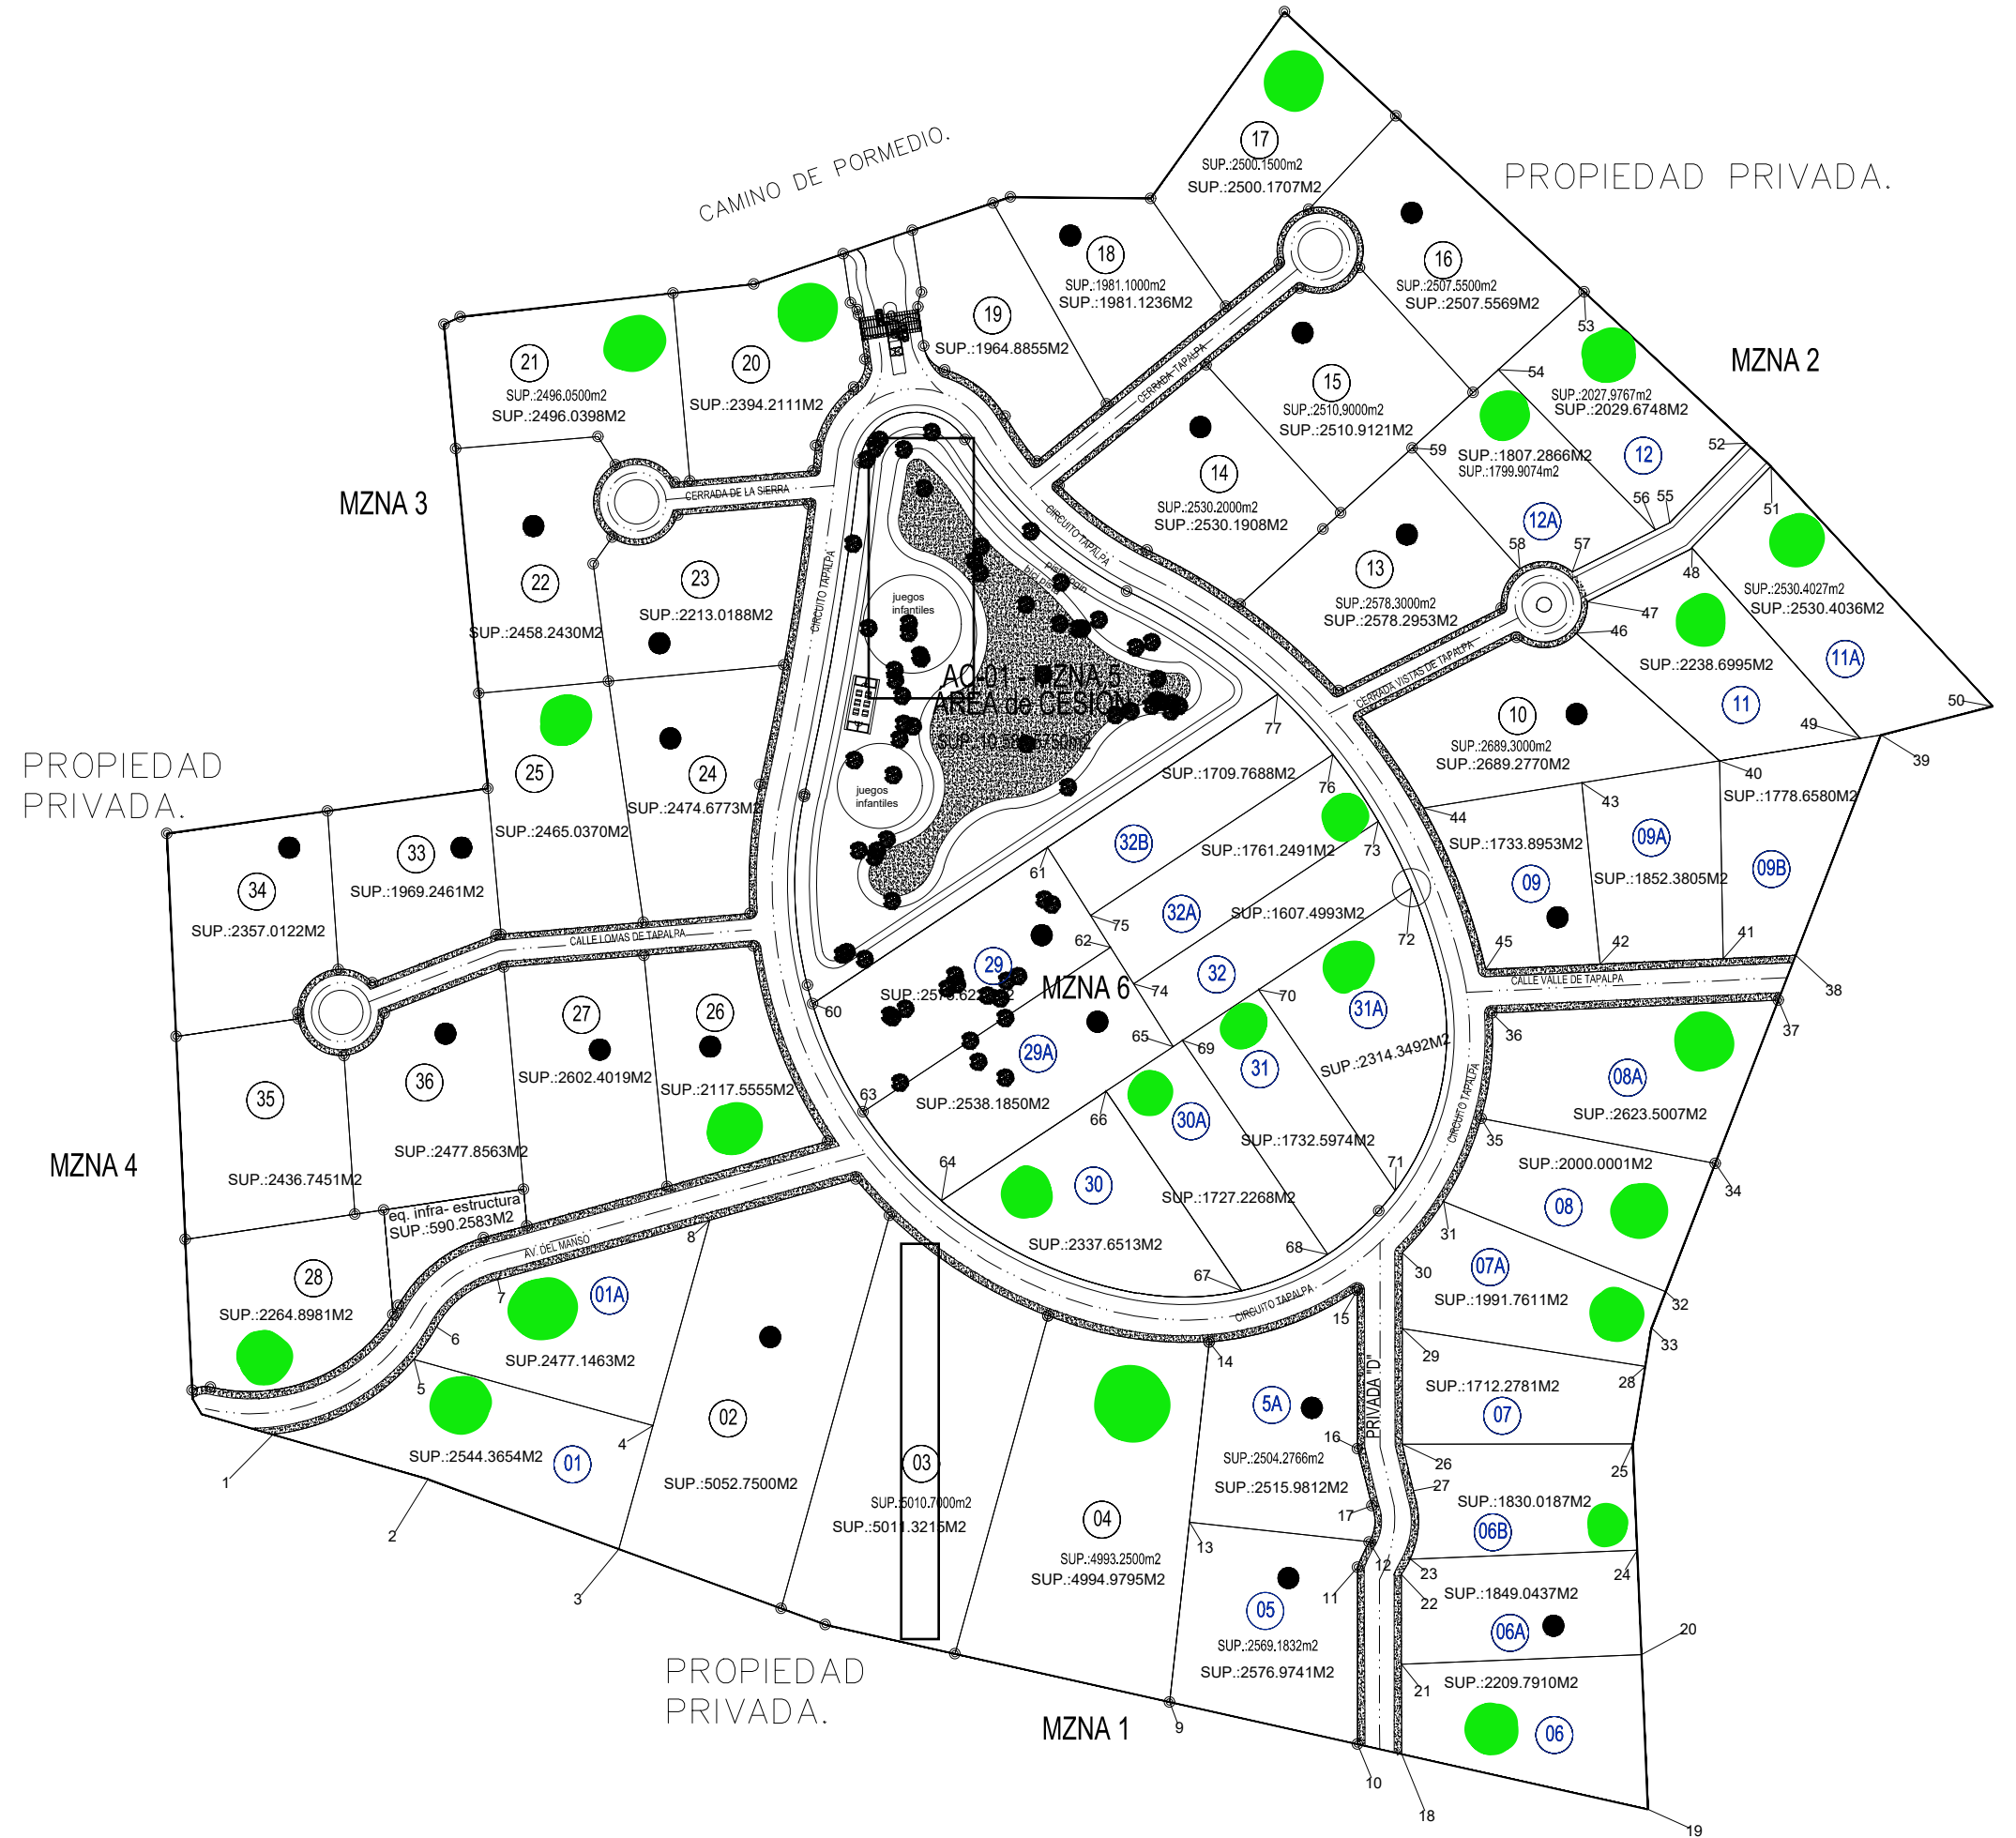

PLANTA DE LOTIFICACION (LOTES SUBDIVIDIDOS)