



DATOS DEL POLIGONO LOTE 006 M- 008					
LADO	RUMBO	DISTANCIA	VERT.	X	Y
			1	358,668.721	2,847,459.447
1-5	S 74°52'16" E	39.58	5	358,706.690	2,847,449.201
5-6	N 62°43'13" E	38.510	6	358,740.914	2,847,466.858
6-8	N 65°22'46" W	34.010	8	358,710.015	2,847,481.018
8-1	S 62°27'04" W	46.570	1	358,668.721	2,847,459.447
SUPERFICIE = 1,153.64 m <sup>2</sup>					

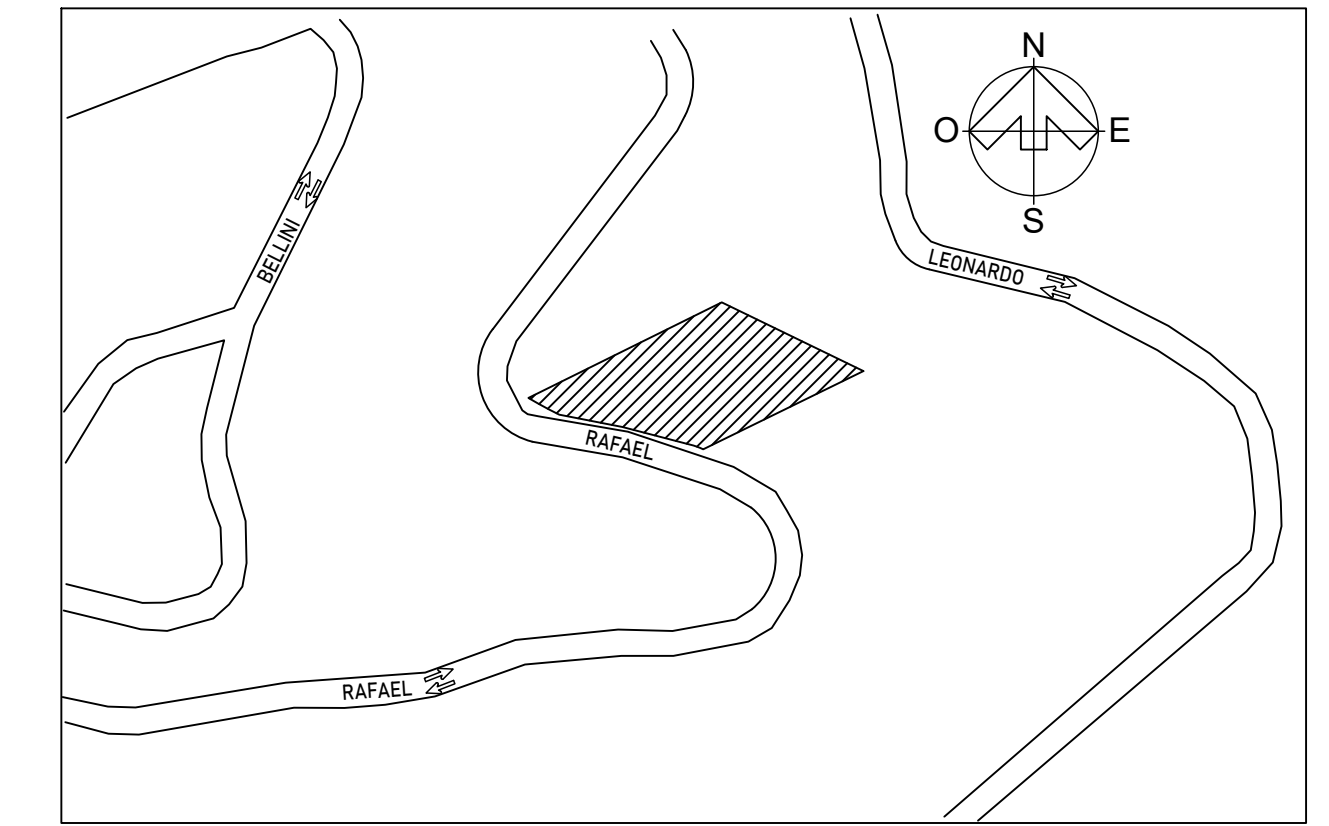

UBICACIÓN  
SIN ESCALA

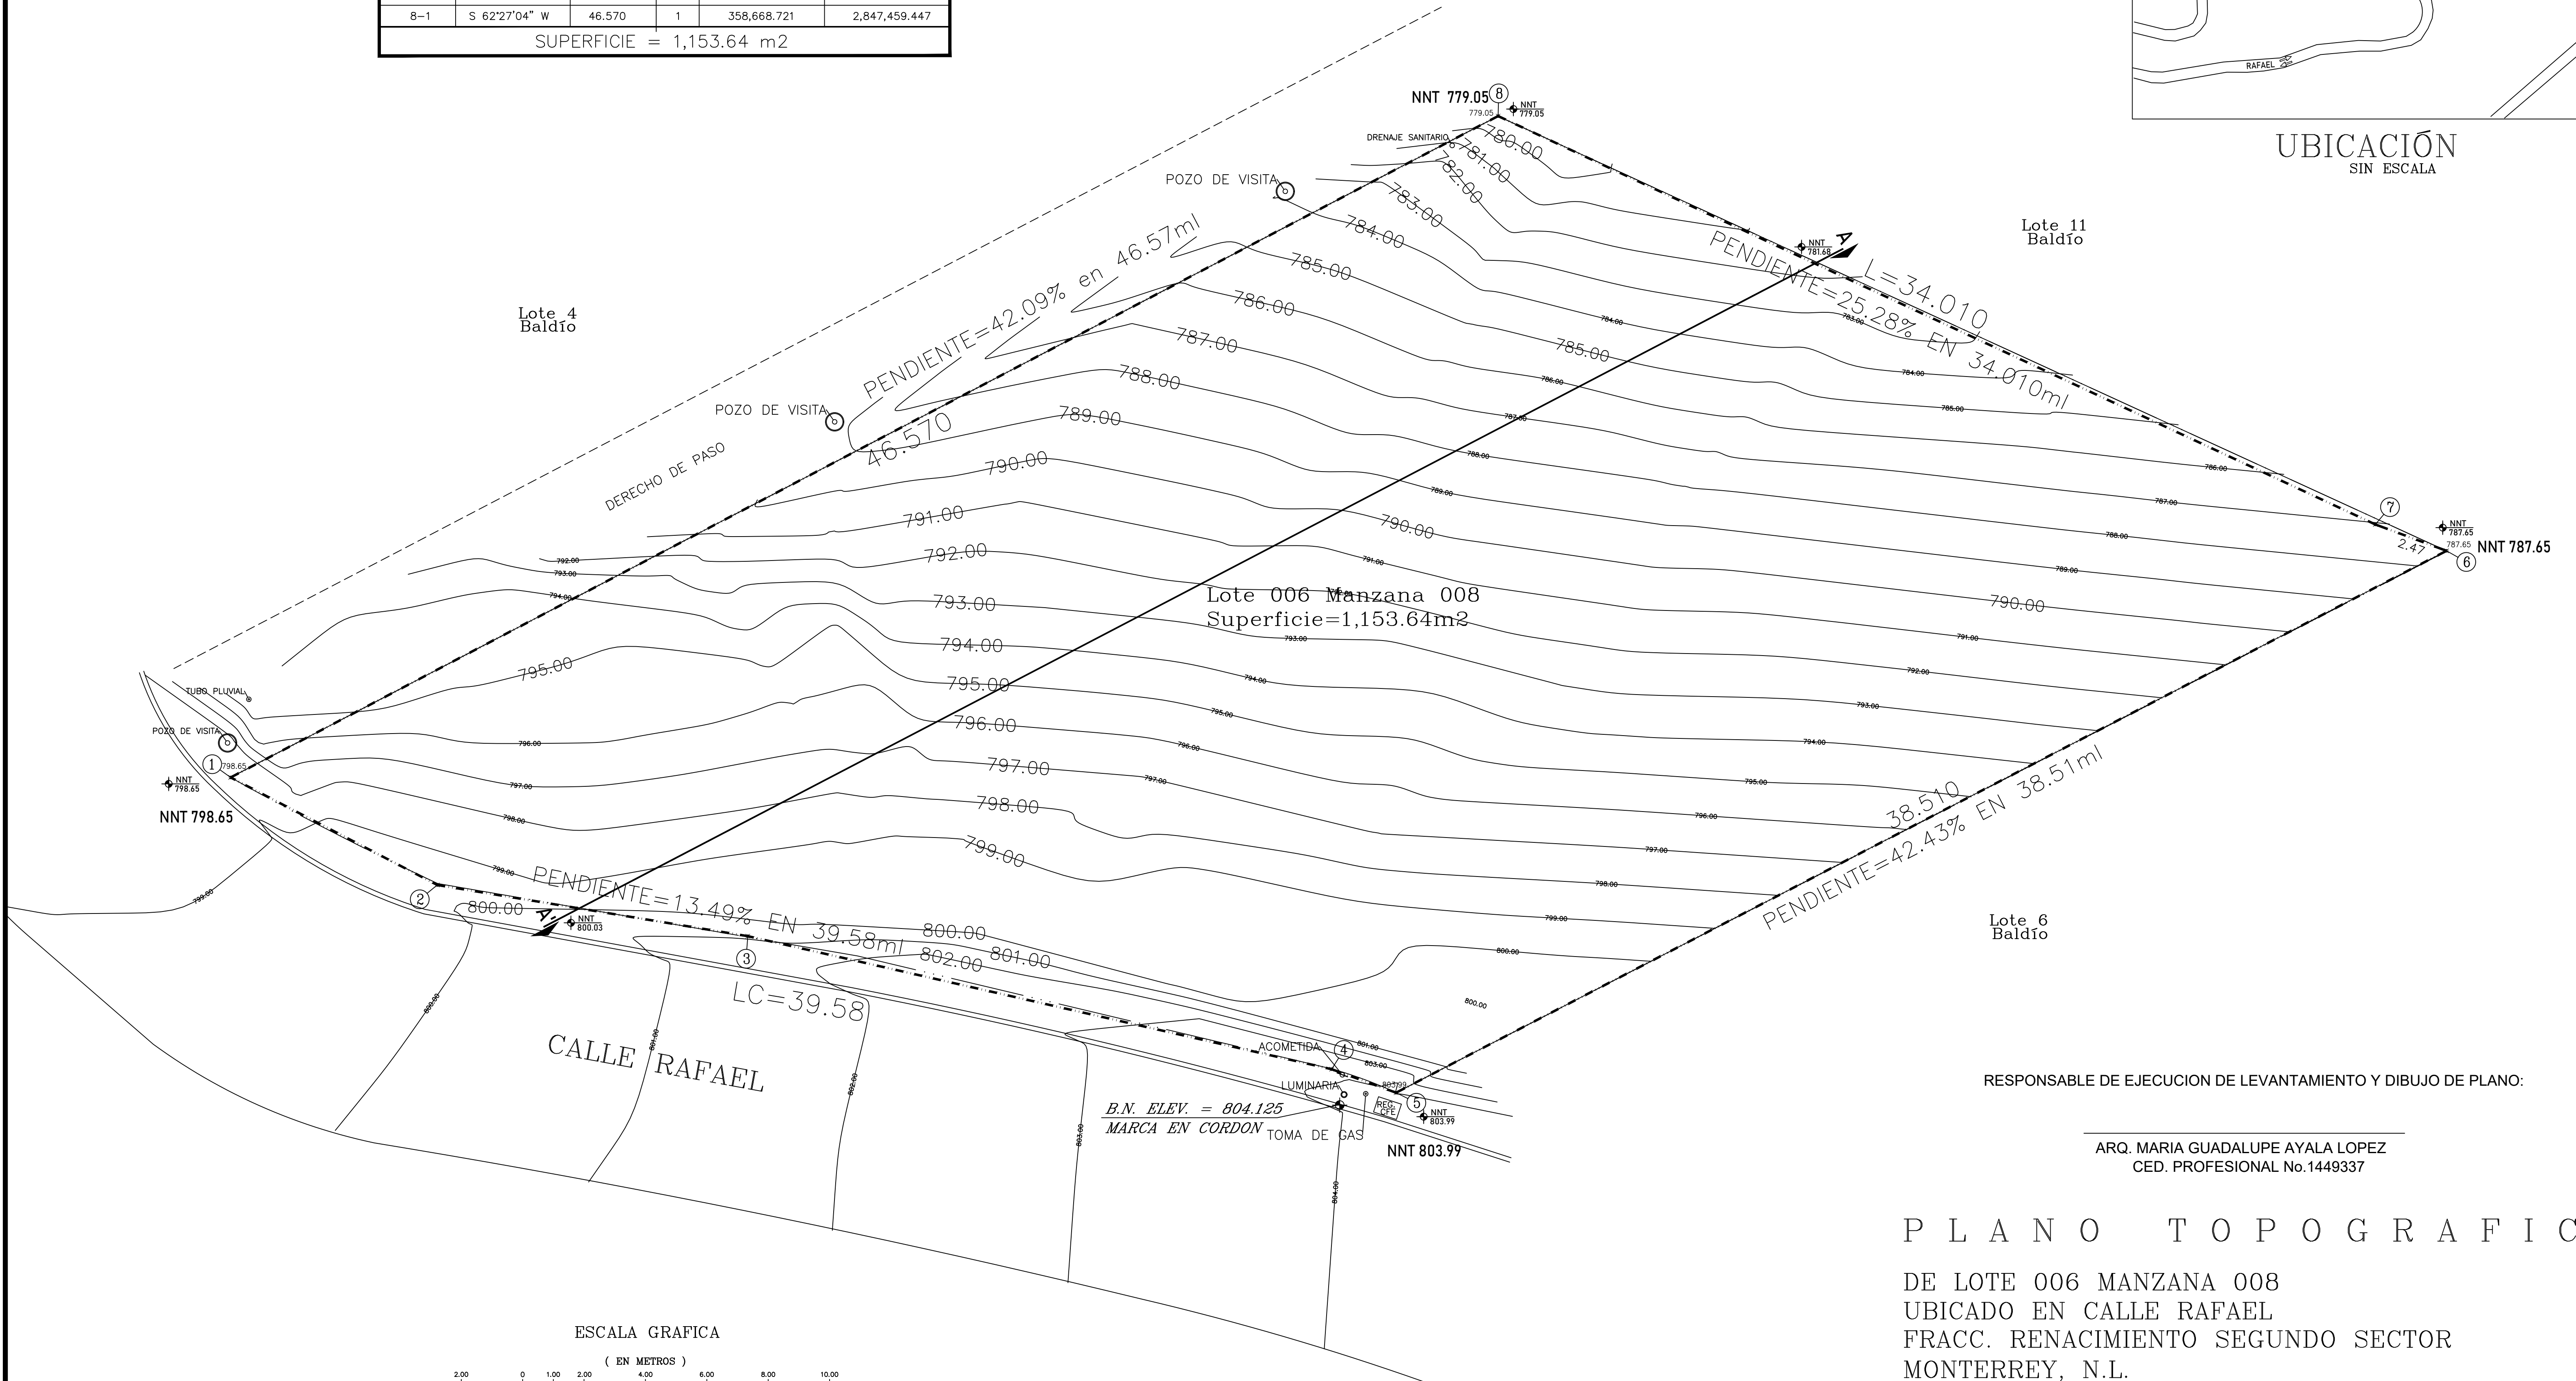

RESPONSABLE DE EJECUCION DE LEVANTAMIENTO Y DIBUJO DE PLANO:

ARQ. MARIA GUADALUPE AYALA LOPEZ  
CED. PROFESIONAL No.1449337

PLANO TOPOGRAFICO

DE LOTE 006 MANZANA 008  
UBICADO EN CALLE RAFAEL  
FRACC. RENACIMIENTO SEGUNDO SECTOR  
MONTERREY, N.L.  
EXPEDIENTE CATASTRAL 69-008-006  
PROPIEDAD DE: SR. JOSÉ GERARDO RAMONES ZAMBRANO

