


1 PLANTA ARQUITECTONICA - NIVEL 1
SCALE: 1:125

CRP INITIAL REVIEW 04/04/2024
PARTIAL BREAK OUT 02/12/2024

NOT FOR CONSTRUCTION, ISSUED FOR INITIAL CRP REVIEW

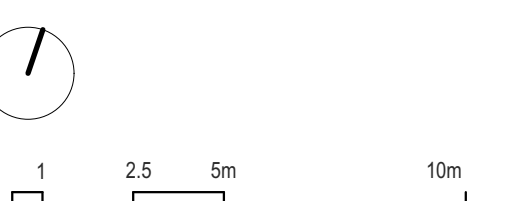

SCALE: 1:125




5800 BALCONES DR., SITE 100
AUSTIN, TEXAS
954 210 8210
INFO@ATELIERREACH.COM
WWW.ATELIERREACH.COM

PROJECT NAME: DUNES AT WIS VILLAGE
PROJECT OWNER: PRODECO

DATE: 02/23/2024 PROJECT NO: 02006.00

TITLE:
PLANTA ARQUITECTONICA - NIVEL 1


DRAWING NO:
A101
CREATED BY: IMM CHECKED BY:

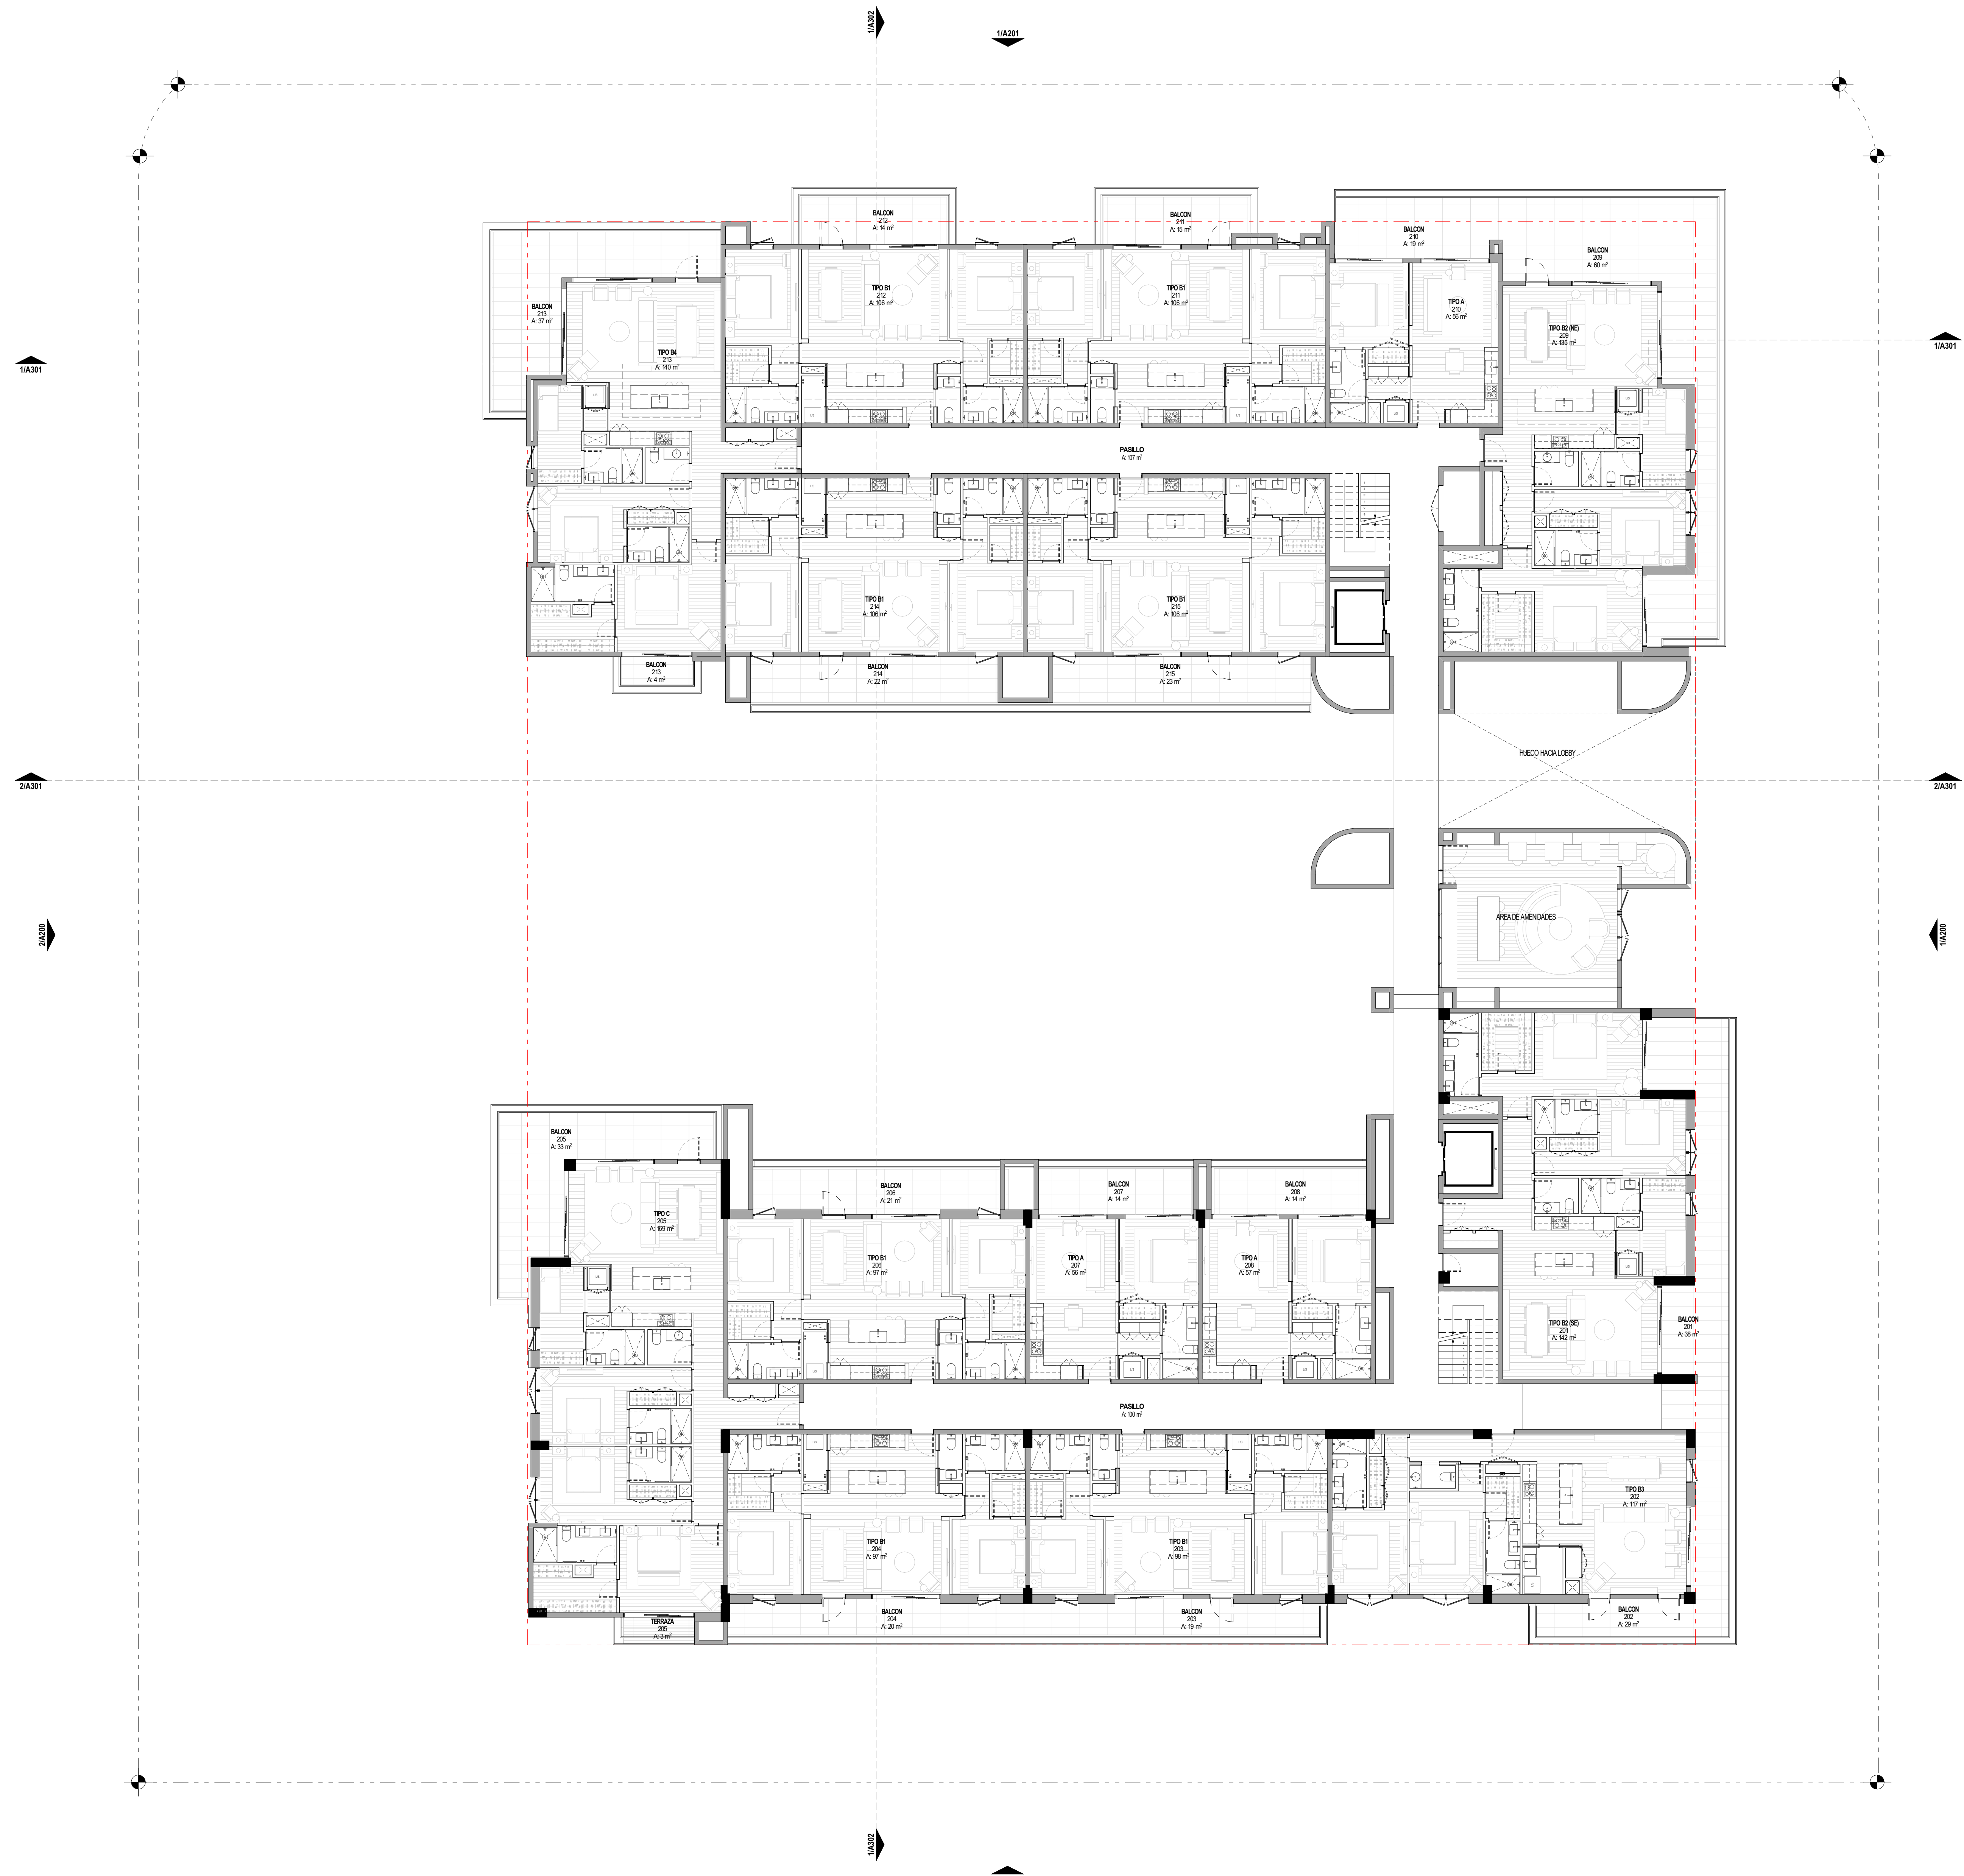

1 PLANTA ARQUITECTONICA - NIVEL 2
SCALE: 1:125

CR INITIAL REVIEW 04/04/2024
PARTIAL BREAK OUT 02/12/2024

NOT FOR CONSTRUCTION ISSUED FOR INITIAL CR REVIEW

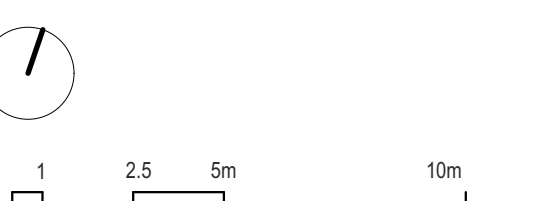

SCALE: 1:125




500 BALCONES DR, SITE 100
AUSTRIA, 70731
954 215 8210
INFO@ATELIERREACH.COM
WWW.ATELIERREACH.COM

PROJECT NAME: DUNES AT WIS VILLAGE
PROJECT OWNER: PRODEC

DATE: 02/23/2024 PROJECT NO: 02005.00

TITLE:
PLANTA ARQUITECTONICA - NIVEL 2


DRAWING NO:
A102
CREATED BY: IMM CHECKED BY:

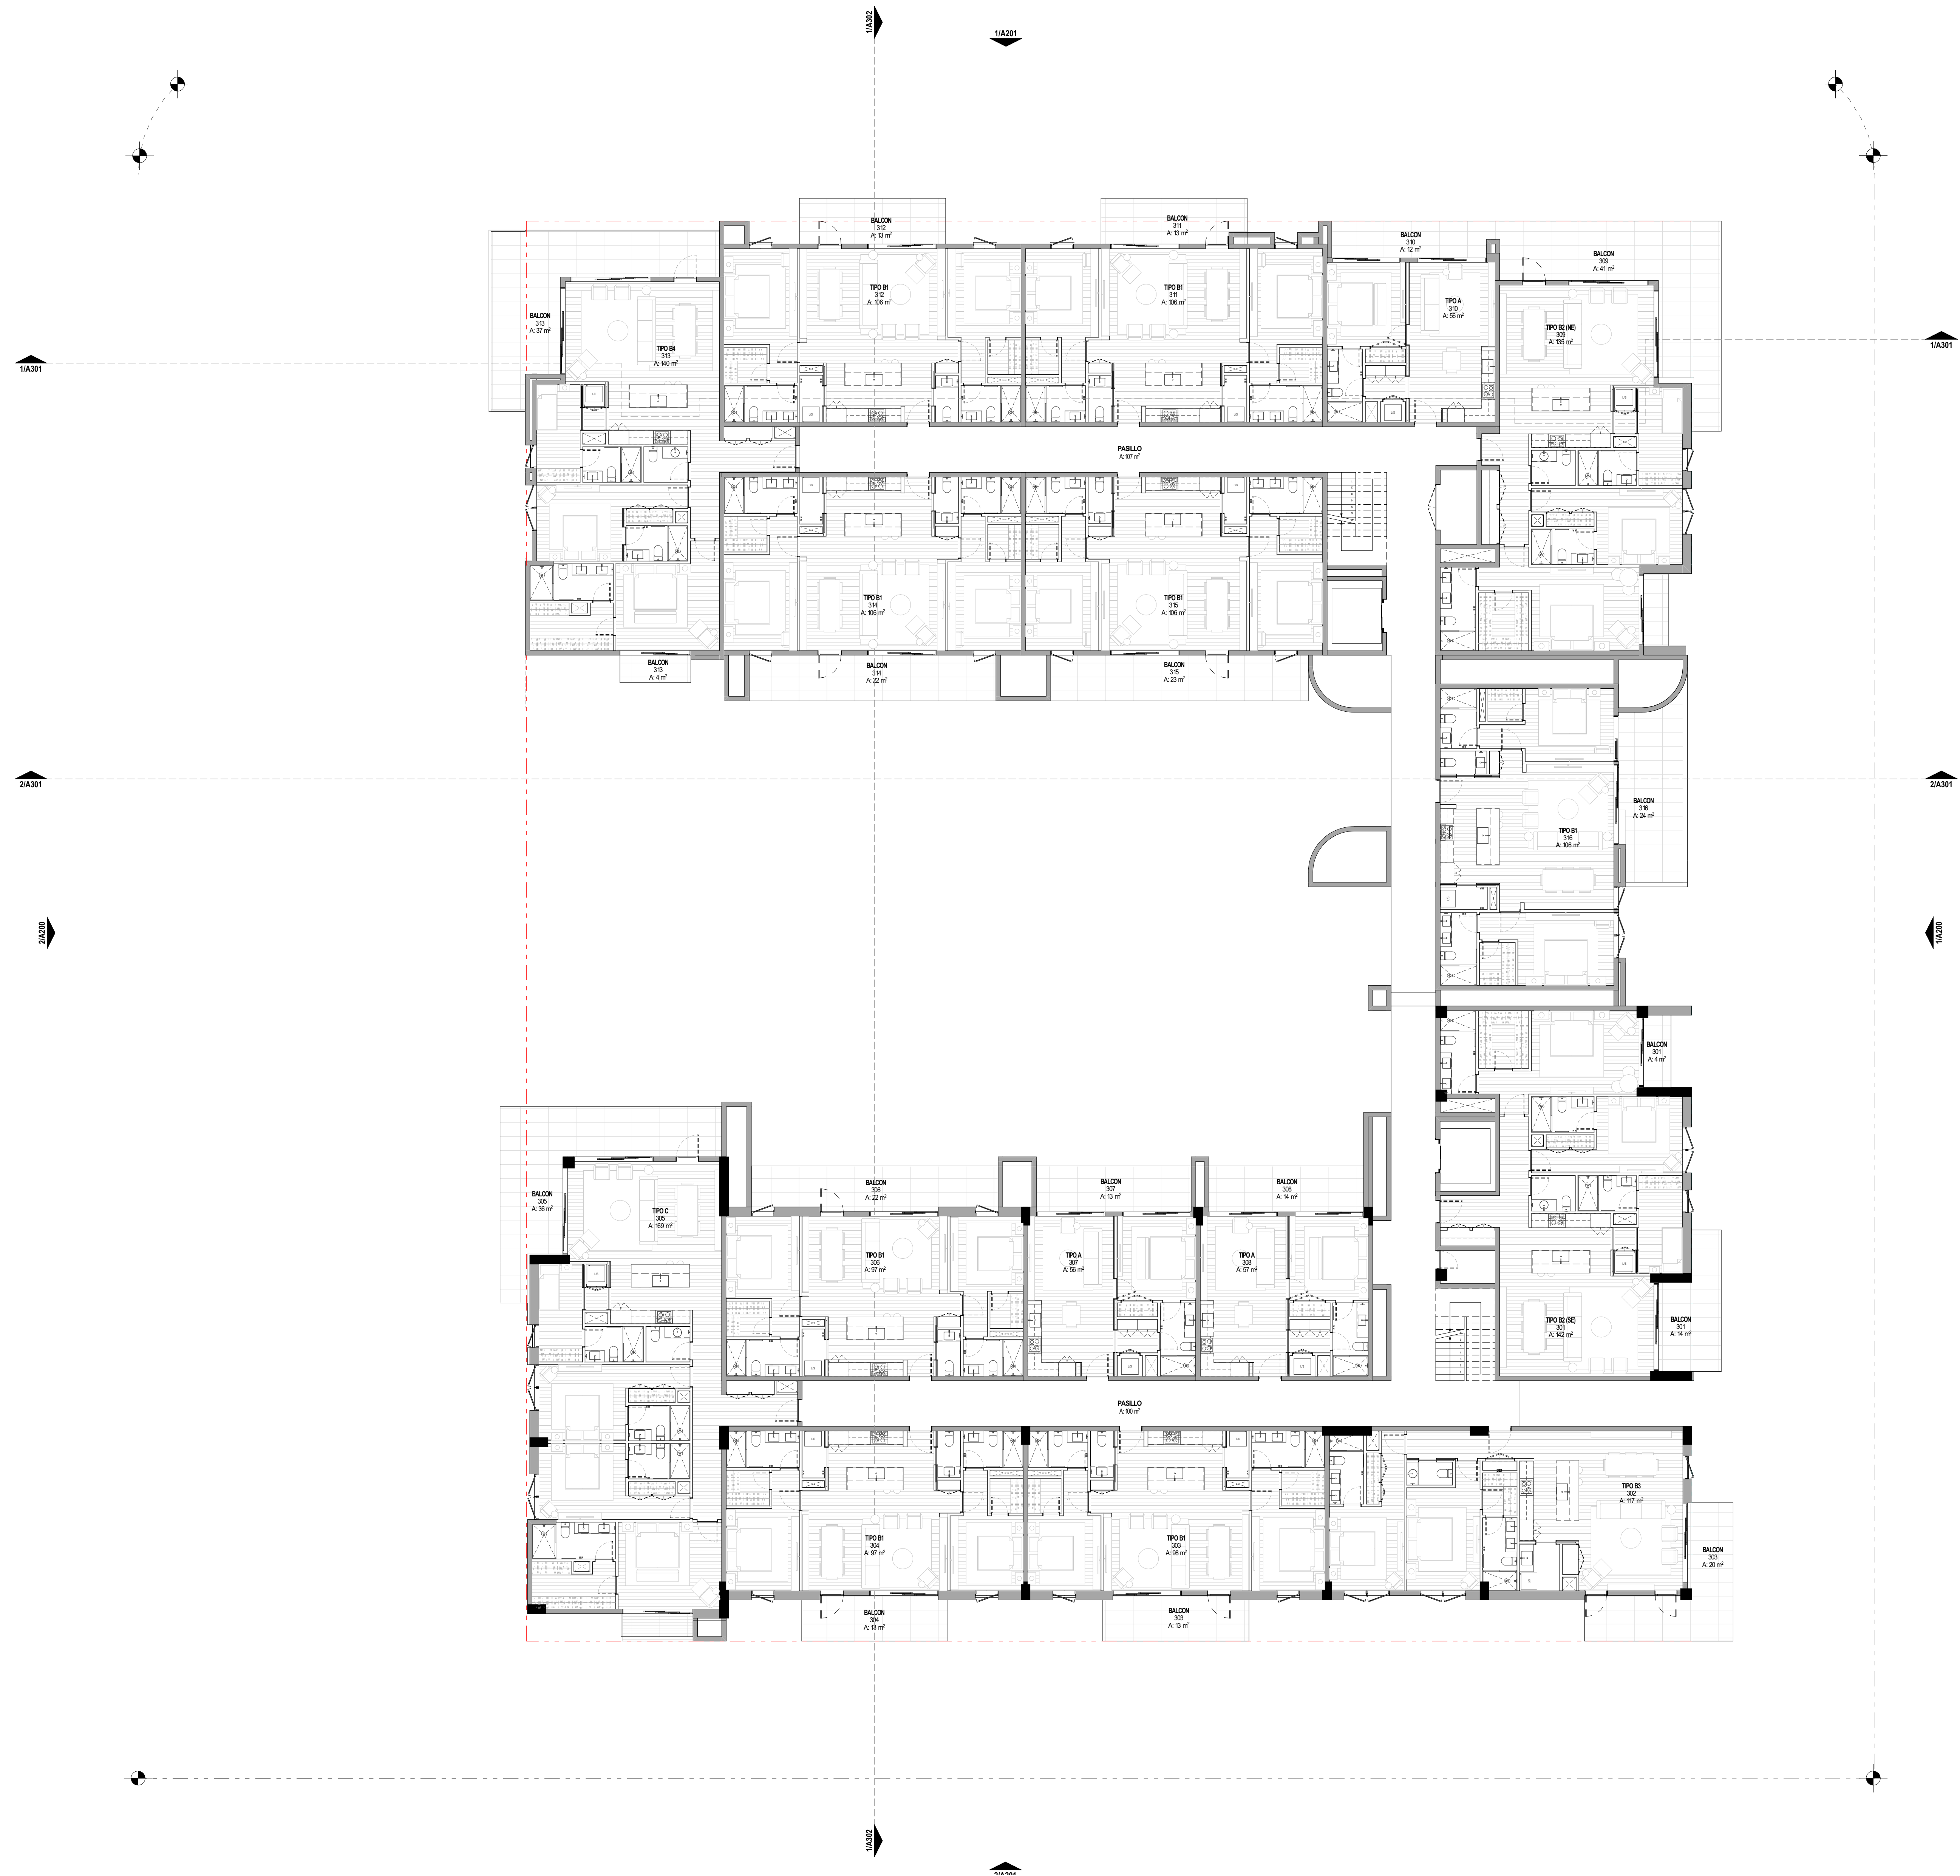

1 PLANTA ARQUITECTONICA - NIVEL 3
SCALE: 1:125

CR INITIAL REVIEW 04/04/2024
PARTIAL BREAK OUT 02/12/2024

NOT FOR CONSTRUCTION ISSUED FOR INITIAL CR REVIEW

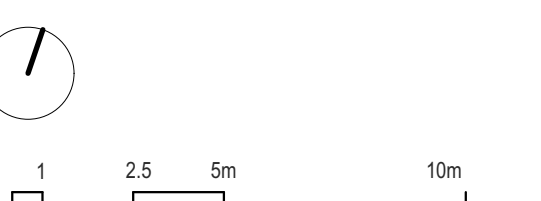

SCALE: 1:125



590 BALCONES DR, SITE 100
AUSTRIA, 70731
954 215 8210
INFO@ATELIERREACH.COM
WWW.ATELIERREACH.COM

PROJECT NAME: DUNES AT WIS VILLAGE
PROJECT OWNER: PRODEC

DATE: 02/23/2024 PROJECT NO: 02005.00

TITLE:
PLANTA ARQUITECTONICA - NIVEL 3


DRAWING NO:
A103
CREATED BY: IMM CHECKED BY:



1 PLANTA ARQUITECTONICA - NIVEL 4
SCALE: 1:125

CR: INITIAL REVIEW 04/04/2024
PARTIAL BREAK OUT 02/12/2024

NOT FOR CONSTRUCTION, ISSUED FOR INITIAL CR REVIEW

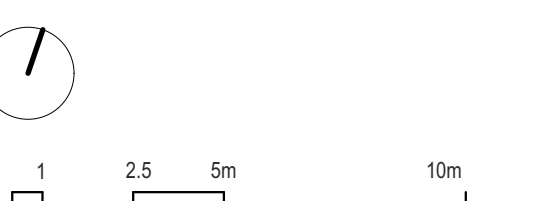

SCALE: 1:125



580 BALCONES DR., SITE 100
AUSTRIA, VIC 3101
954 225 8210
INFO@ATELIERREACH.COM
WWW.ATELIERREACH.COM

PROJECT NAME: DUNES AT WIS VILLAGE
PROJECT OWNER: PRODEC

DATE: 02/23/2024 PROJECT NO: 02006.00

TITLE:
PLANTA ARQUITECTONICA - NIVEL 4

DRAWING NO:
A104
CREATED BY: IMM CHECKED: TJ