
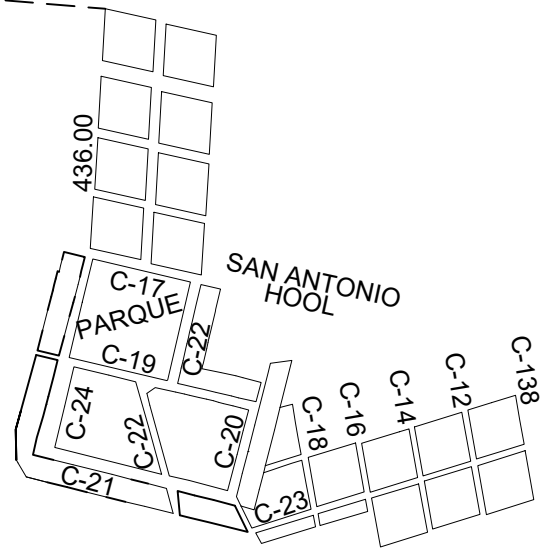
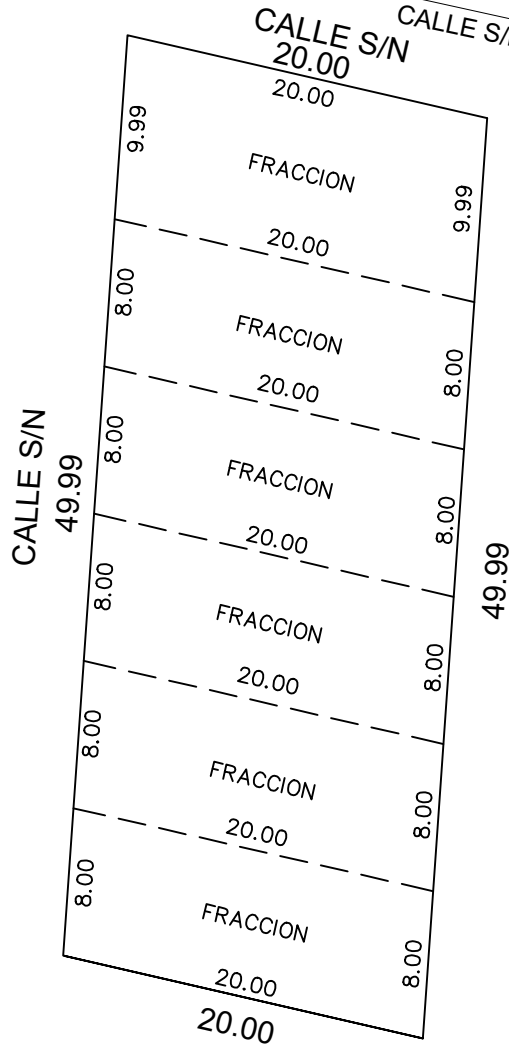


FRACCION

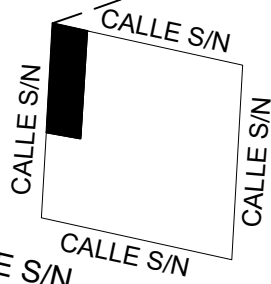

| | |
|-----------------|--------|
| ESCALA 1:400 | REVISÓ |
|-----------------|--------|

| |
|--------------------------------|
| SUP. DE TERRENO (M2) 986.65 |
|--------------------------------|

| | |
|-------------------|--------------|
| NO. CAT.: 33-1938 | FOLIO:488706 |
|-------------------|--------------|

| | |
|-----------|-------------------------------|
| DIBUJÓ | GABRIEL ENRIQUE MARRUFO LOPEZ |
| REGISTRO: | DC21-M002 |
| FIRMA: | marrufogol@hotmail.com |

| CONSTRUCCION | | |
|--------------|------|----------|
| GRUPO | TIPO | SUP (M2) |
| - | - | - |
| - | - | - |
| | |
|------------|---------|
| CALLE: | - |
| TABLAJE: | 42163 |
| COLONIA: | - |
| LOCALIDAD: | MERIDA |
| MUNICIPIO: | MERIDA |
| USO: | SOLAR |
| CLASE: | RUSTICO |

| | |
|--------|---------------------|
| FECHA: | 10 DE ABRIL DE 2023 |
|--------|---------------------|