



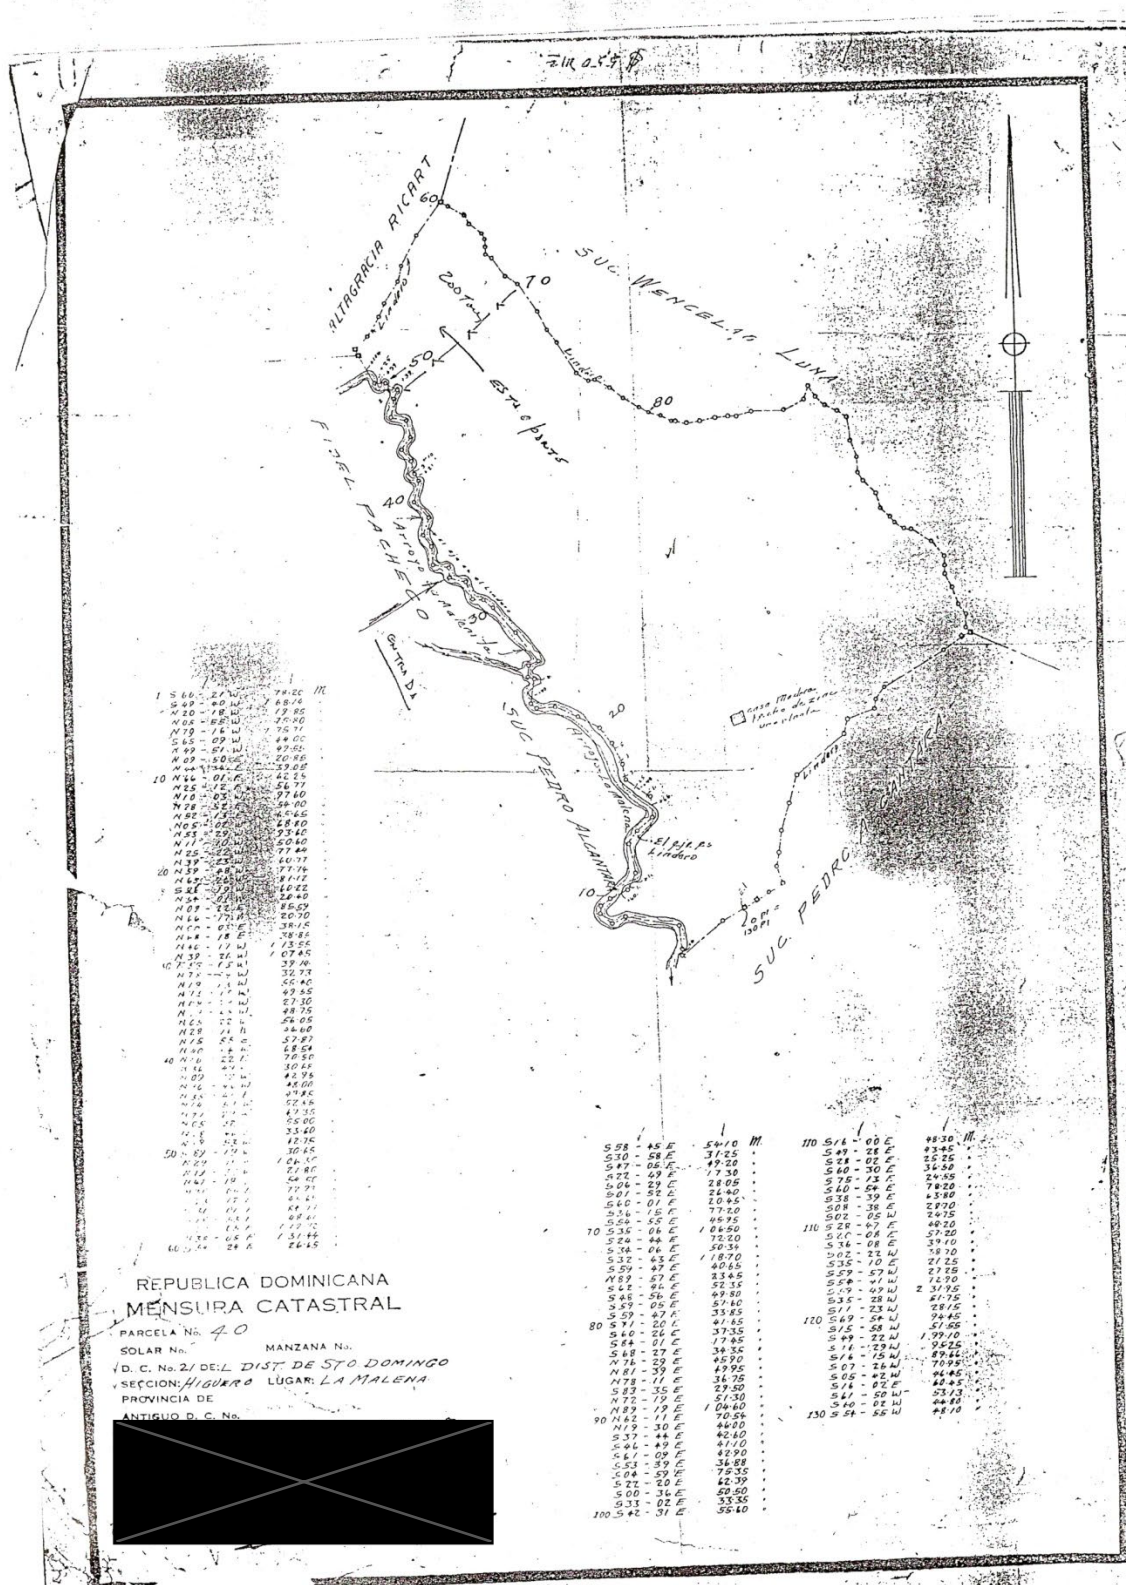

REPUBLICA DOMINICANA
 MENSURA CATASTRAL
 PARCELA No. 40
 SOLAR No. MANZANA No.
 D. C. No. 2 DEL DIST. DE STO. DOMINGO
 SECCION: HIGUERA LUGAR: LA MALENA
 PROVINCIA DE
 ANTIGUO D. C. No.

 

