
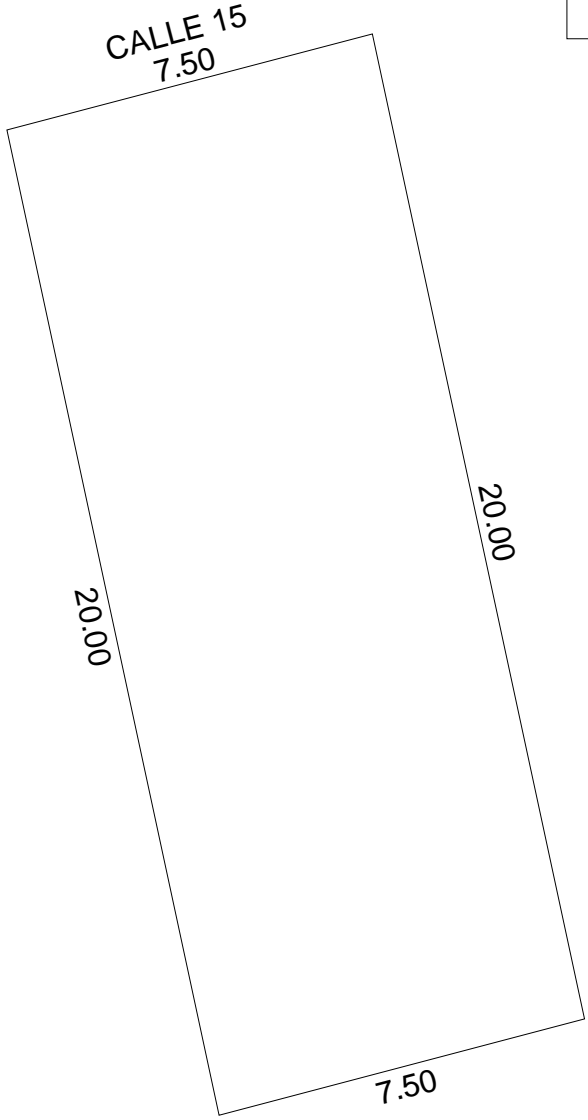


N

FRACCION 2

PROYECTO

FOLIO: 504673

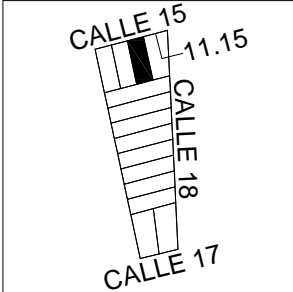

ESCALA 1:150	REVISÓ
-----------------	--------

SUP. DE TERRENO (M2)
149.80

NO. CAT.:	36-0419	FOLIO:-
CALLE:	15	
NUMERO:	-	
COLONIA:	-	
LOCALIDAD:	CHICHI SUAREZ	
MUNICIPIO:	MERIDA	
USO:	SOLAR	
CLASE:	URBANO	

DIBUJÓ	JORGE RAUL AVILA PECH
REGISTRO:	DC21-A001
FIRMA:	thearchitekten@gmail.com

CONSTRUCCION		
GRUPO	TIPO	SUP (M2)
-	-	-
-	-	-
FECHA:	07 DE MAYO DE 2024
--------	--------------------