


N

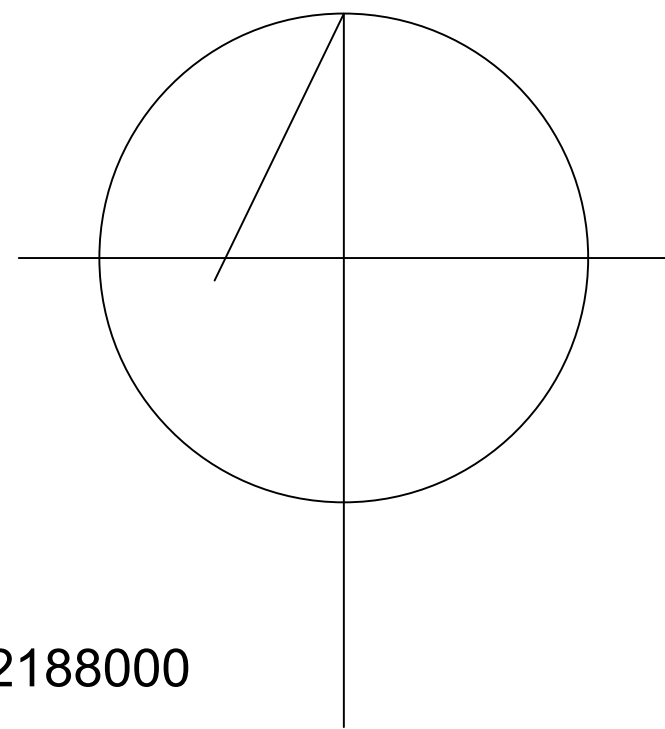

464000

465000

466000

2188000

2188000

2187000

2187000

2186000

2186000

CUADRO DE CONSTRUCCIÓN


LADO EST-PV	DISTANCIA (MTS.)	COORDENADAS UTM	
		ESTE (X)	NORTE (Y)
01-02	477.21	465,550.1905	2,187,069.8261
02-03	718.85	465,988.9756	2,187,257.4238
03-04	601.02	466,164.4017	2,186,560.3059
04-05	192.73	465,757.1567	2,186,118.2929
05-06	222.49	465,711.8856	2,186,305.6281
06-07	8.02	465,838.4166	2,186,488.6310
07-08	12.57	465,830.5212	2,186,487.2303
08-09	11.04	465,817.9974	2,186,486.1751
09-10	10.85	465,806.9717	2,186,486.6761
10-11	9.22	465,796.4058	2,186,489.1406
11-12	9.96	465,787.7923	2,186,492.4434
12-13	10.11	465,779.0568	2,186,497.2240
13-14	14.50	465,770.8889	2,186,503.1851
14-15	9.45	465,760.3935	2,186,513.1829
15-16	11.39	465,754.0963	2,186,520.2287
16-17	12.56	465,747.0902	2,186,529.2132
17-18	11.97	465,740.2460	2,186,539.7389
18-19	10.01	465,734.5394	2,186,550.2633
19-20	10.01	465,730.4304	2,186,559.3872
20-21	133.13	465,726.9426	2,186,568.7662
21-22	128.30	465,686.8023	2,186,695.7028
22-23	5.60	465,643.7280	2,186,816.5565
23-24	8.08	465,638.2148	2,186,817.5609
24-25	8.17	465,631.2119	2,186,821.6002
25-26	5.96	465,626.7532	2,186,828.4494
26-27	7.01	465,625.7374	2,186,834.3247
27-28	9.03	465,627.1418	2,186,841.1905
28-29	111.65	465,632.3109	2,186,848.5895
29-01	123.13	465,594.4145	2,186,954.9155

SUPERFICIE = 36.53 ha


464000

465000

466000

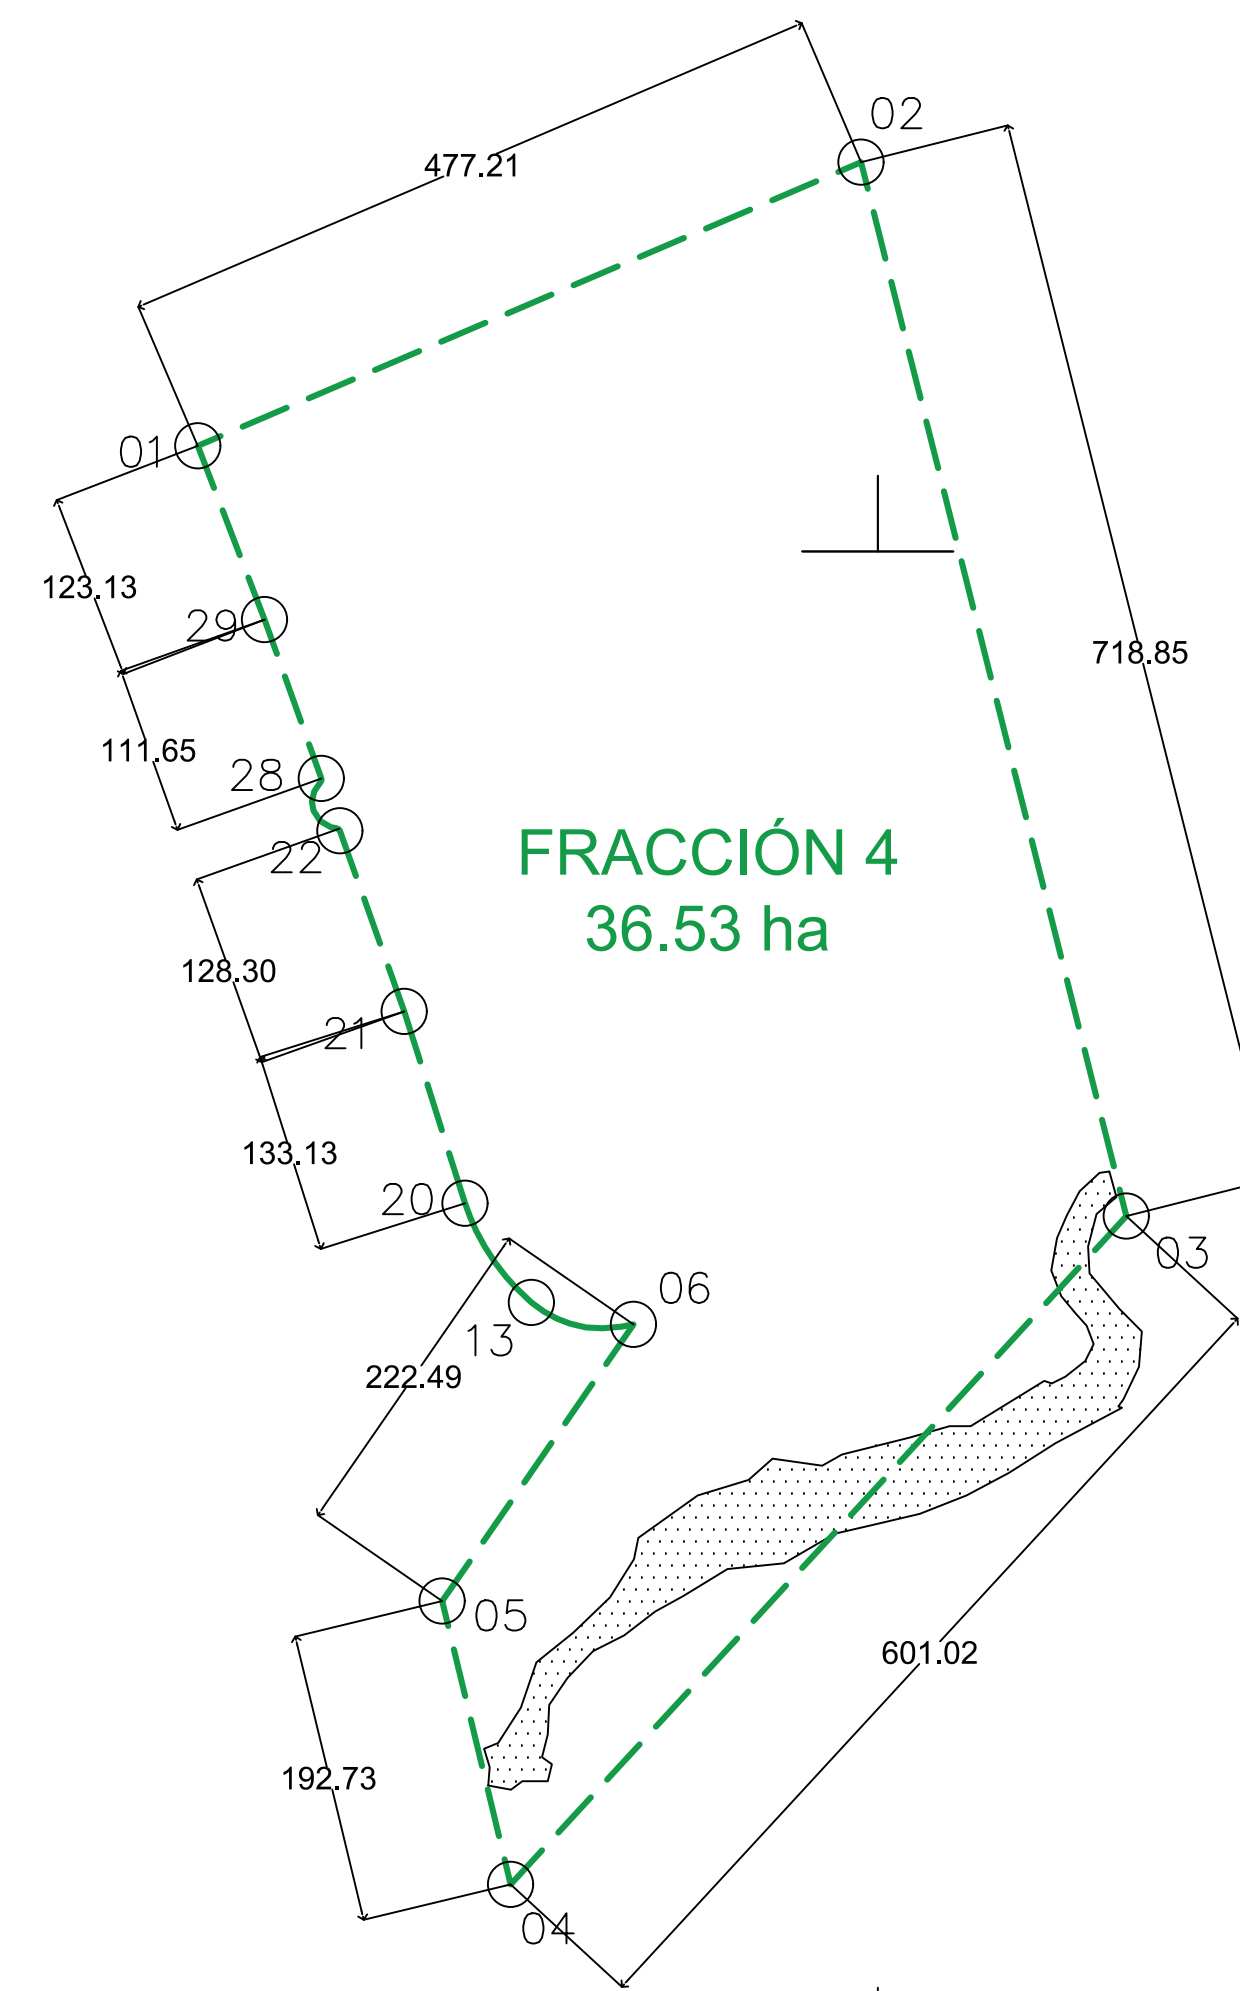

PROYECTO BRISAS DEL PACÍFICO

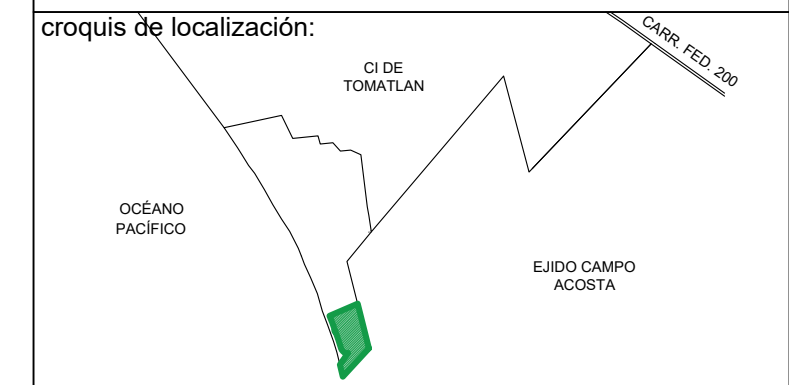

ubicación:
FRACCIONAMIENTO BRISAS DEL PACIFICO
TOMATLÁN, JALISCO

notas:

simbología:
- VERTICE
56 NÚMERO DE VERTICE

propietario:

revisiones:	



nombre del plano:
TRAZO DE POLIGONAL

revisó:

dibujó: ARQ. MARP	clave:
acotaciones: METROS	
escala: 1:5,000	
fecha: ABRIL 2024	