



Los Rodriguez
TOPOGRAFICO

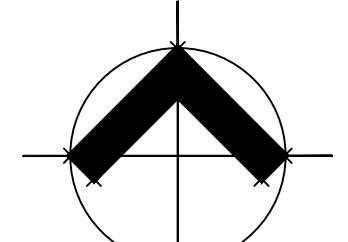

ESCALA 1 : 500

QUINTA
CAMPESTRE

SR. JOSE VILLARREAL

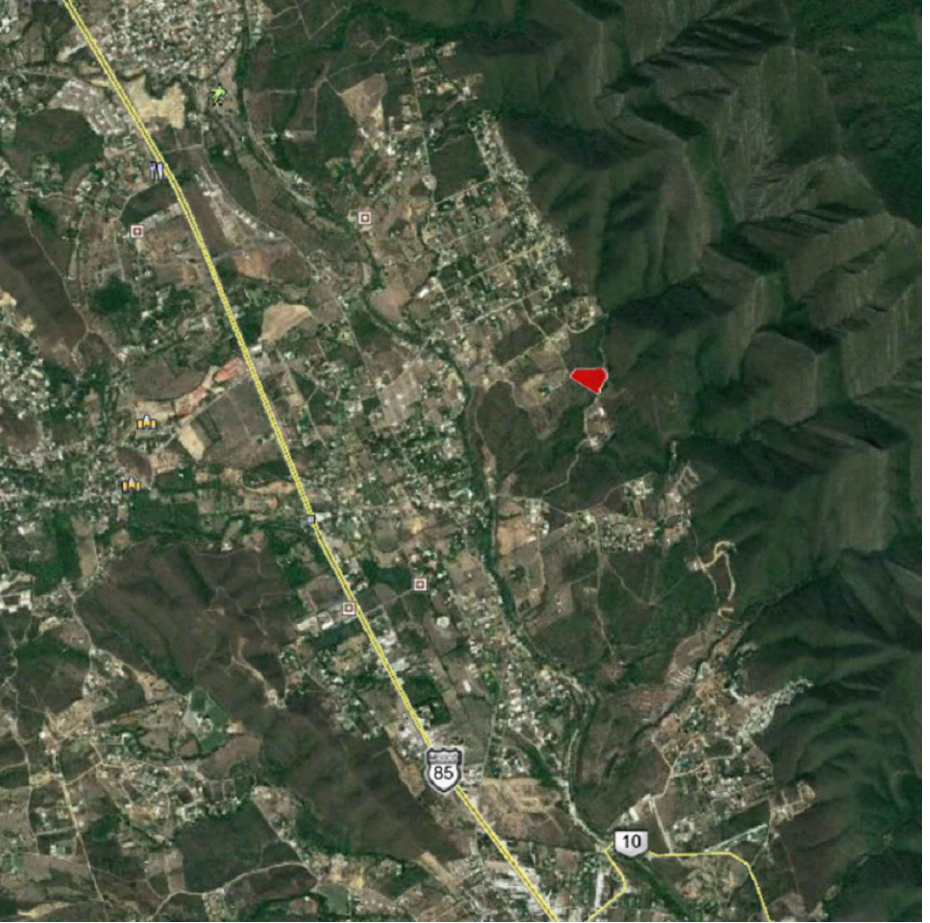

LOCALIZACION

Lote No. 1 Exp Cat 57-000-402

CUADRO DE CONSTRUCCION						
LADO		RUMBO	DISTANCIA	V	COORDENADAS	
EST	PV				Y	X
1	2	S 57°36'9.37" E	114.2595	1	2,818,467.7698	383,179.1671
2	3	S 57°4'9.77" E	65.1265	2	2,818,406.5509	383,275.6424
3	4	N 23°54'54.87" E	8.6527	4	2,818,379.0565	383,333.8126
4	5	N 26°3'27.79" E	10.3410	5	2,818,388.3464	383,338.3552
5	6	N 28°3'11.50" E	9.6701	6	2,818,396.8803	383,342.9030
6	7	N 29°7'9.74" E	10.3341	7	2,818,405.9083	383,347.9319
7	8	N 28°44'51.57" E	10.3808	8	2,818,415.0096	383,352.9245
8	9	N 26°13'44.51" E	10.0207	9	2,818,423.9985	383,357.3533
9	10	N 29°34'29.32" E	6.6660	10	2,818,429.7961	383,360.6434
10	11	N 28°21'42.95" E	10.1051	11	2,818,438.6882	383,365.4437
11	12	N 31°57'52.41" E	10.7557	12	2,818,447.8131	383,371.1377
12	13	N 32°54'12.67" E	11.1713	13	2,818,457.1923	383,377.2062
13	14	N 20°47'56.67" E	2.5487	14	2,818,459.5749	383,378.1113
14	15	N 14°58'27.75" E	2.2208	15	2,818,461.7203	383,378.6851
15	16	N 8°2'57.72" E	3.7875	16	2,818,465.4705	383,379.2154
16	17	N 4°27'33.87" E	11.0732	17	2,818,476.5102	383,380.0764
17	18	N 7°53'45.05" O	4.3338	18	2,818,480.8029	383,379.4811
18	19	N 10°8'20.83" O	2.1723	19	2,818,482.9413	383,379.0987
19	20	N 12°57'0.31" O	3.1046	20	2,818,485.9669	383,378.4029
20	21	N 16°39'22.16" O	4.2074	21	2,818,489.9978	383,377.1969
21	22	N 30°40'47.49" O	10.4409	22	2,818,498.9773	383,371.8695
22	23	N 28°39'13.43" O	8.9490	23	2,818,506.8304	383,367.5784
23	24	N 24°10'40.61" O	2.1159	24	2,818,508.7606	383,366.7118
24	25	N 20°31'56.89" O	1.8880	25	2,818,510.5287	383,366.0496
25	26	N 17°16'11.53" O	2.6949	26	2,818,513.1021	383,365.2495
26	27	N 5°39'28.27" O	0.4233	27	2,818,513.5233	383,365.2078
27	28	N 72°29'46.45" O	17.5437	28	2,818,518.7999	383,348.4765
28	29	S 85°52'54.33" O	23.7081	29	2,818,517.0973	383,324.8295
29	30	S 61°56'16.03" O	18.4997	30	2,818,508.3945	383,308.5047
30	31	N 89°13'19.57" O	107.8494	31	2,818,509.8587	383,200.6653
31	32	S 33°54'54.56" O	34.0308	32	2,818,481.6177	383,181.6773
32	33	S 38°33'25.81" E	7.6036	33	2,818,475.6718	383,186.4166
33	1	S 42°32'2.91" O	10.7236	1	2,818,467.7698	383,179.1671

AREA: 17,828.242 m2

● TOPOGRAFICO
LOS RODRIGUEZ

PROPIETARIO: _____

UBICACION: CAMINO DEL LEON

NOMBRE DEL FRACCIONAMIENTO: _____

RODRIGO JAIME
APODERADO

TOPOGRAFICO

SANTIAGO N. L. 06 / MZO / 2022

0.0 5.0 10 15 20 25 50

ESCALA 1 : 500

SEDUE
SANTIAGO N.L.