




# LEVANTAMIENTO TOPOGRAFICO

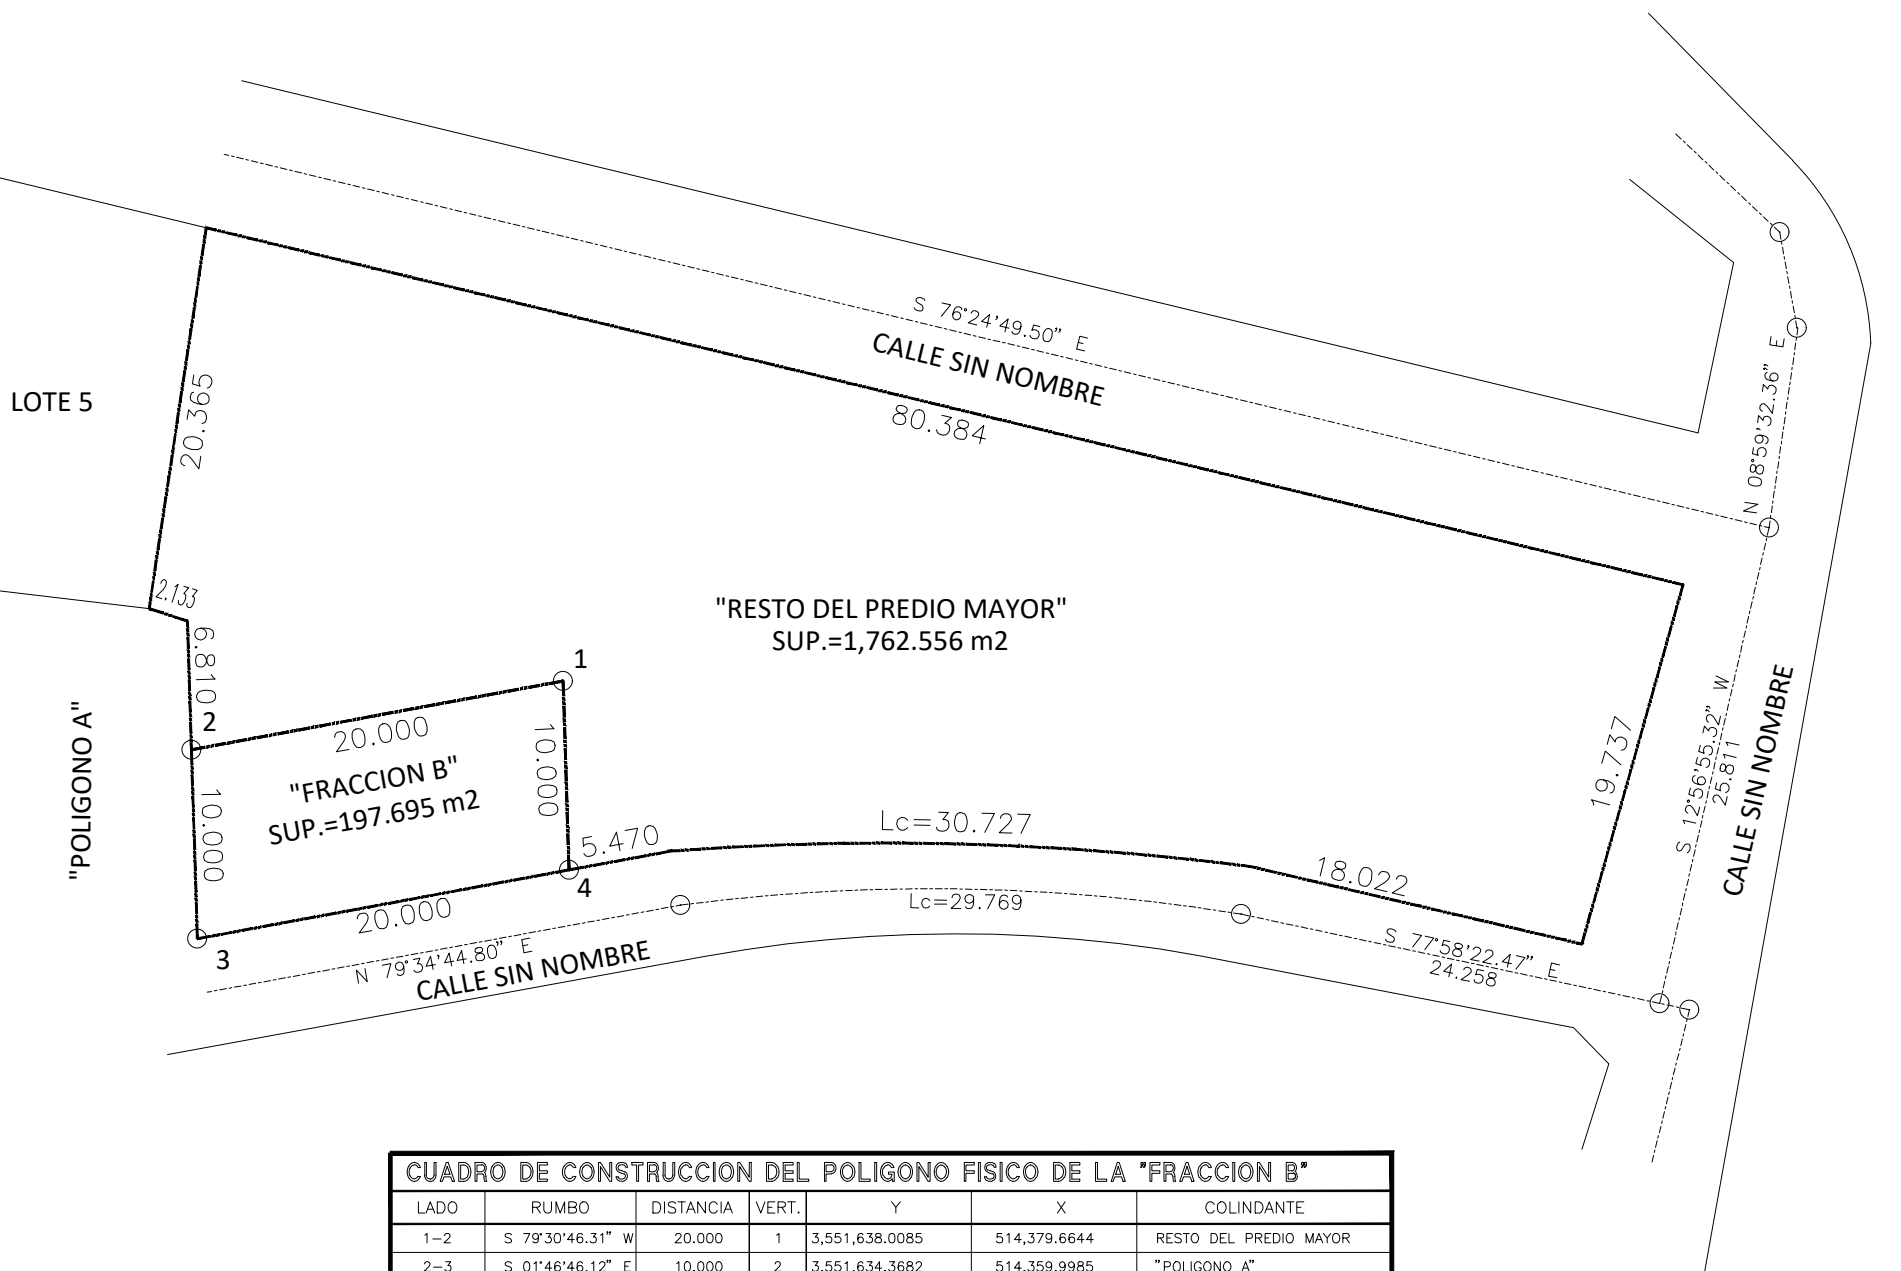

| CUADRO DE CONSTRUCCION DEL POLIGONO FISICO DE LA "FRACCION B" |                  |           |       |                |              |                        |
|---------------------------------------------------------------|------------------|-----------|-------|----------------|--------------|------------------------|
| LADO                                                          | RUMBO            | DISTANCIA | VERT. | Y              | X            | COLINDANTE             |
| 1-2                                                           | S 79°30'46.31" W | 20.000    | 1     | 3,551,638.0085 | 514,379.6644 | RESTO DEL PREDIO MAYOR |
| 2-3                                                           | S 01°46'46.12" E | 10.000    | 2     | 3,551,634.3682 | 514,359.9985 | "POLIGONO A"           |
| 3-4                                                           | N 79°30'46.31" E | 20.000    | 3     | 3,551,624.3730 | 514,360.3090 | CALLE SIN NOMBRE       |
| 4-1                                                           | N 01°46'46.12" W | 10.000    | 4     | 3,551,628.0133 | 514,379.9749 | RESTO DEL PREDIO MAYOR |
| SUPERFICIE = 197.695 m2                                       |                  |           |       |                |              |                        |

| SIMBOLOGIA                   |                   |
|------------------------------|-------------------|
| LINEA FISICO                 | —                 |
| LINEA DOCUMENTAL             | - - - - -         |
| EJE DE VALIDAD               | — · — · — · — · — |
| LINEA DEL TERRENO DOCUMENTAL | — · — · — · — · — |