


Escala 1:200

AREA PRIVATIVA
 LOTE No. 23
 CALLE ANDADOR BOREA TRAMO No. 1
 AREA PRIVATIVA.- 350.07 m2
 INDIVISO.- 1.8699

CUADRO DE CONSTRUCCION DEL POLIGONO FISICO								
LADO	RUMBO	DISTANCIA	AZMUT	VERT.	ANGINT.	Y	X	
356-357	N 82 21'58" W	20.000	277 38'4"	356	90 0'0"	2,292,413,266	663,048,725	
357-358	S 07 38'04" W	17.504	187 38'4"	357	90 0'0"	2,292,413,027	663,029,897	
358-359	S 82 21'58" E	20.000	97 38'4"	358	90 0'0"	2,292,396,573	663,027,584	
359-356	N 07 38'04" E	17.504	07 38'4"	359	90 0'0"	2,292,396,920	663,047,367	
SUPERFICIE = 350.07 m2								

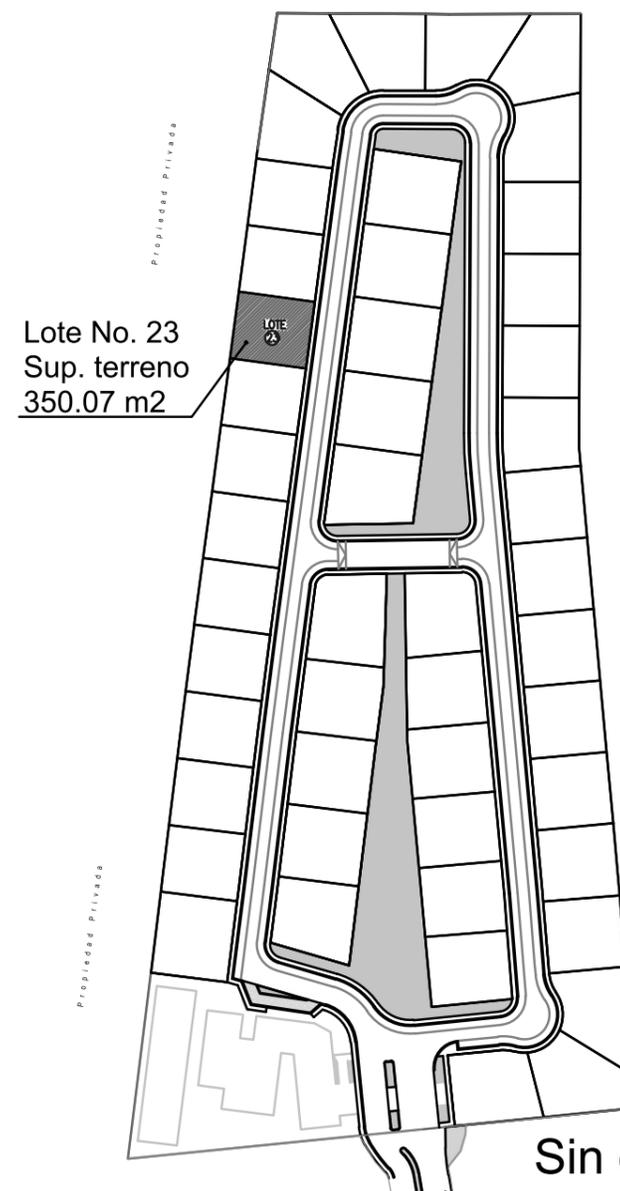

Sin escala

CROQUIS DE LOCALIZACION



REGIMEN EN CONDOMINIO
BOREA VALLE REAL

D.R.O. ING. ELOY MOLINAR CABRERA

REGIMEN CONDOMINIAL "BOREA VALLE REAL"

PROYECTO: REGIMEN EN CONDOMINIO

UBICACION:

PROPIETARIO:

ARCHIVO CAD:

REGIMEN ELABORADOR:

SELLOS:

FECHA: 15/08/2024 PLANO No: 1 de 1

CLAVE: No. SECUENCIAL: 23

PLANO:

ESCALA: 1:200