

X= 433370

X= 433440

X= 433510


Y= 2090550

Y= 2090480

TERRENO NACIONAL

ZONA FEDERAL

TERRENO NACIONAL

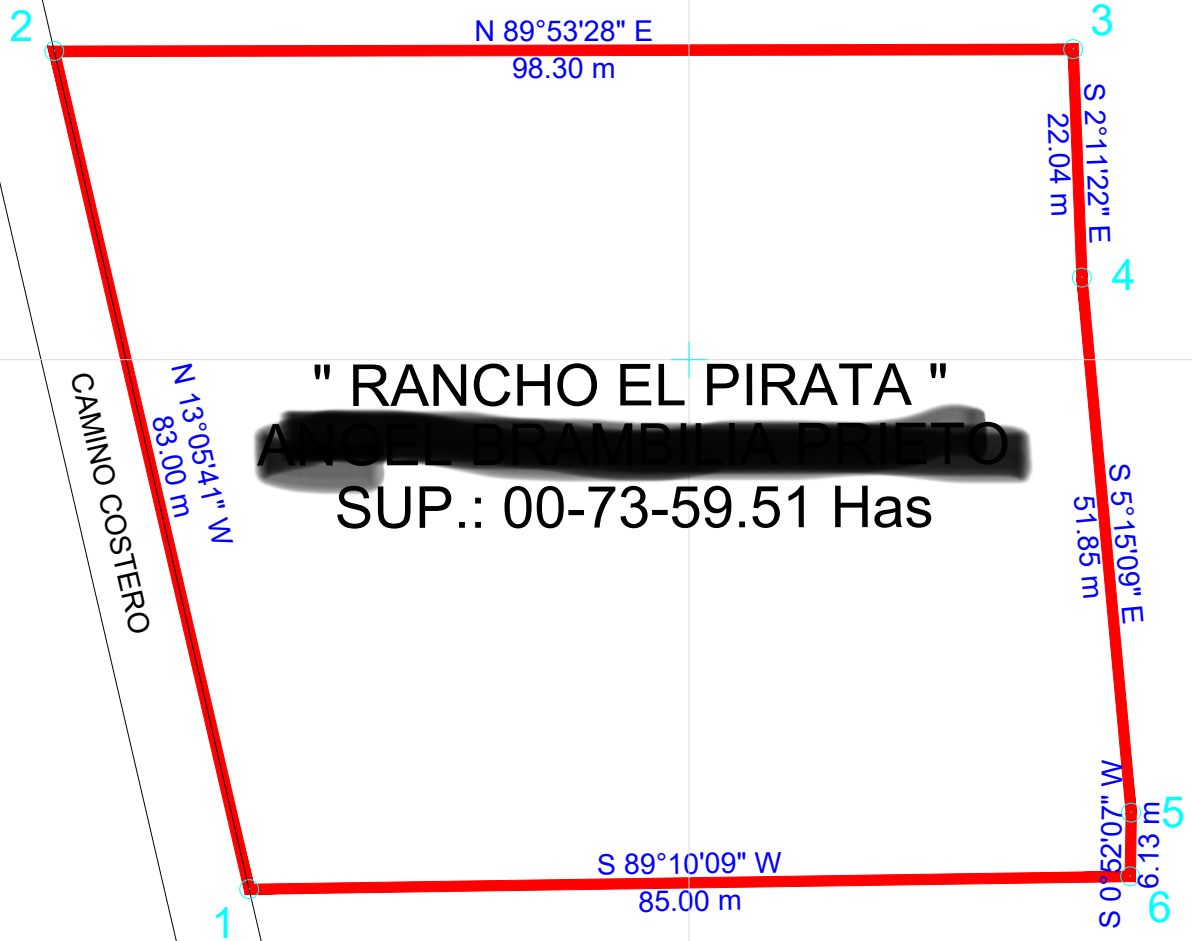

" RANCHO EL PIRATA "
ANGEL BRAMBILIA PRIETO
SUP.: 00-73-59.51 Has



CAMINO COSTERO
 N 13°05'41.37" W
 83.00 m

CUADRO DE CONSTRUCCION

LADOS		RUMBOS	DISTANCIAS	COORDENADAS		VERT
EST.	P.V.			X	Y	
1	2	N 13°05'41.37" W	83.00	433397.562	2090498.907	1
2	3	N 89°53'28.35" E	98.30	433378.757	2090579.748	2
3	4	S 2°11'21.52" E	22.04	433477.057	2090579.935	3
4	5	S 5°15'08.82" E	51.85	433477.899	2090557.910	4
5	6	S 0°52'07.02" W	6.13	433482.646	2090506.273	5
6	1	S 89°10'09.41" W	85.00	433482.553	2090500.139	6

SUPERFICIE 00-73-59.51 Has

ESCALA GRAFICA (MTS)

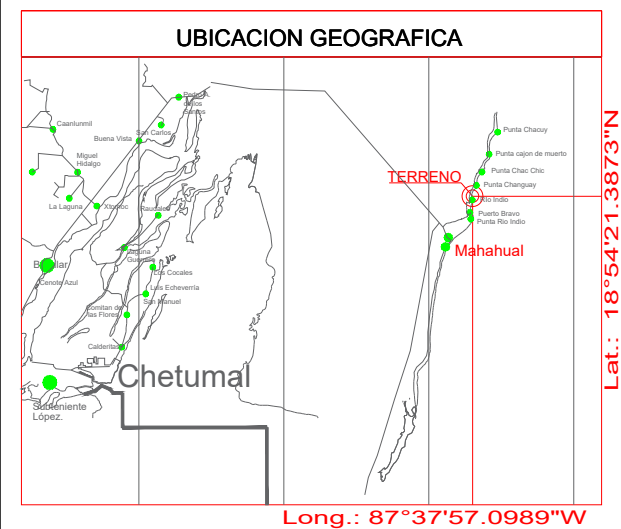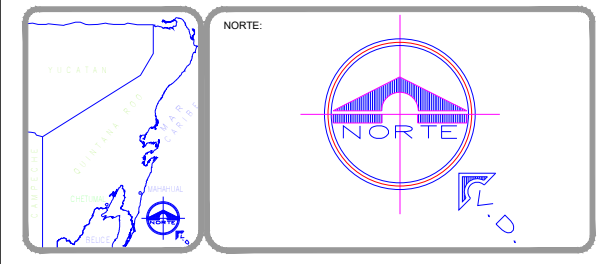

REFERENCIAS GEODESICAS

PROYECTO CARTOGRAFIA	UTM
DATUM	WGS 84
ELIPSOIDE	WGS 84
ZONA DATUM	16

PLANO TOPOGRAFICO DEL PREDIO DENOMINADO:

" RANCHO EL PIRATA "

PROPIETARIO ANGEL BRAMBILIA PRIETO	
MUNICIPIO: OTHON P. BLANCO	FECHA: FEBRERO 2025
ESTADO: QUINTANA ROO	ESCALA: 1 : 700
SUPERFICIE: 00-73-59.51 Has	
DIBUJO: L.F.P.C.	ELABORO: Top. Luis Perez