
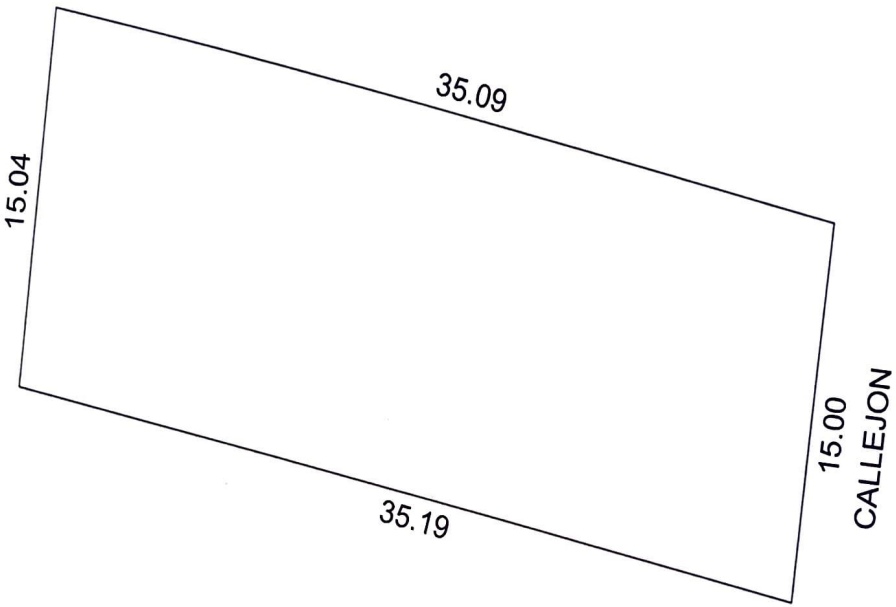


FRACCION 4

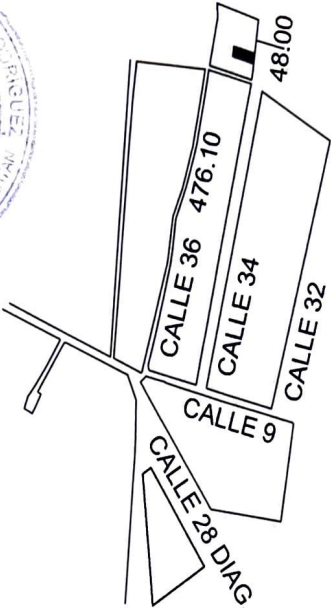

ESCALA 1:300	NO. SERVICIO 1398944
-----------------	-------------------------

DIBUJÓ: JORGE LUIS GOMEZ EUAN

REVISÓ:

SUP. DE TERRENO (M2)
523.13

CONSTRUCCION		
GRUPO	TIPO	SUP.(M2)
-	-	-
-	-	-
-	-	-
-	-	-
-	-	-
-	-	-
-	-	-
-	-	-
-	-	-
-	-	-
-	-	-
-	-	-
-	-	-
-	-	-

NO. CAT.:	35-0038
CALLE:	-
TABLAJE:	43147
COLONIA:	-
LOCALIDAD:	CHOLUL
MUNICIPIO:	MERIDA
USO:	SOLAR
CLASE:	RUSTICO

PLANO CATASTRAL R07 F-CAR-08

FECHA: 05 DE JUNIO DE 2015