


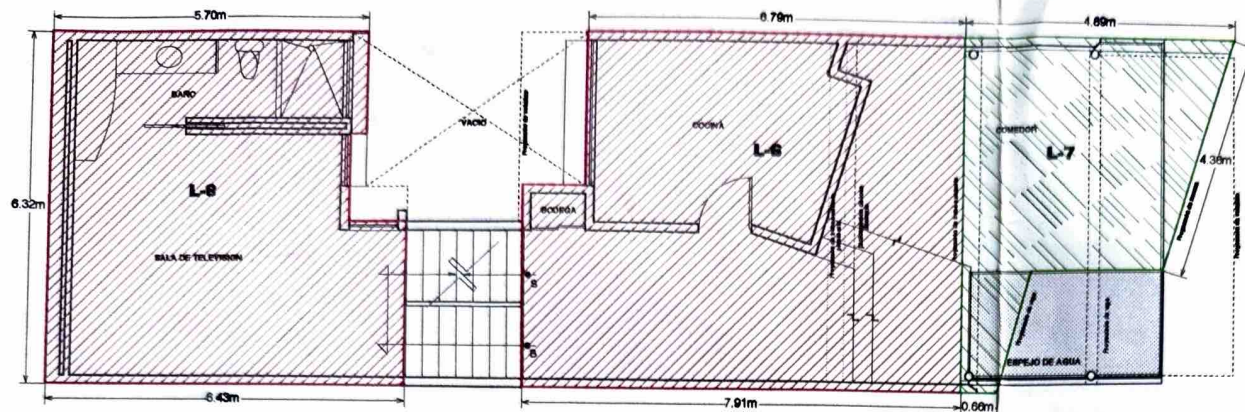

LOSA "L - 8" CTO. DE TELEVISION (5.32 X 6.43 = 37.70 M2)

LOSA "L - 6" COCINA - COMEDOR (7.91 X 6.32 = 46.86 M2)


LOSA "L - 7" COMEDOR (4.89 X 6.32 = 19.78 M2)

PLANTA SOTANO 1 (AREA DE T.V. COCINA Y COMEDOR)



PLANTA SOTANO 1

ESCALA 1:100

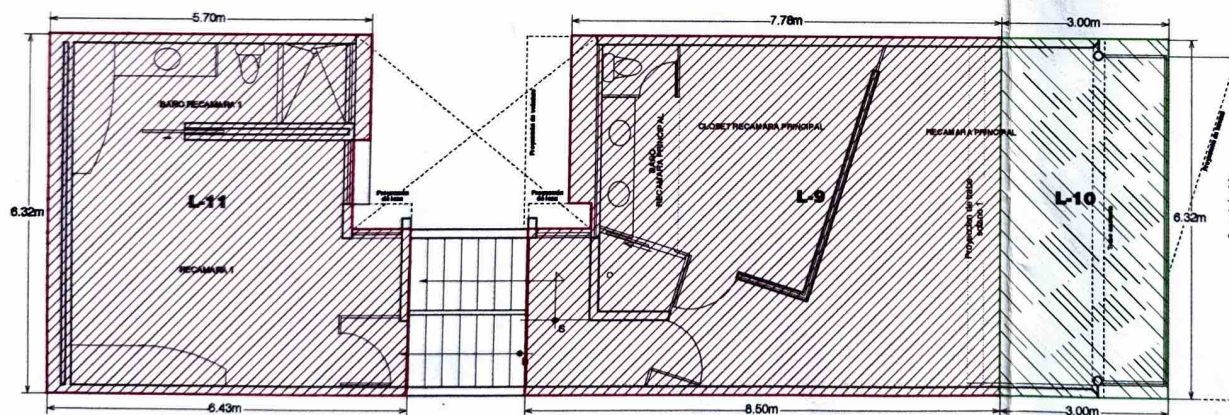

LOSA "L - 11" RECAMARA 1 (5.32 X 6.43 = 37.70 M2)

LOSA "L - 9" RECAMARA PRINCIPAL (8.50 X 6.32 = 51.07 M2)

LOSA "L - 10" RECAMARA PRINCIPAL (3.00 X 6.32 = 18.96 M2)

PLANTA SOTANO 2 (AREA DE RECAMARAS)



PLANTA SOTANO 2

ESCALA 1:100