



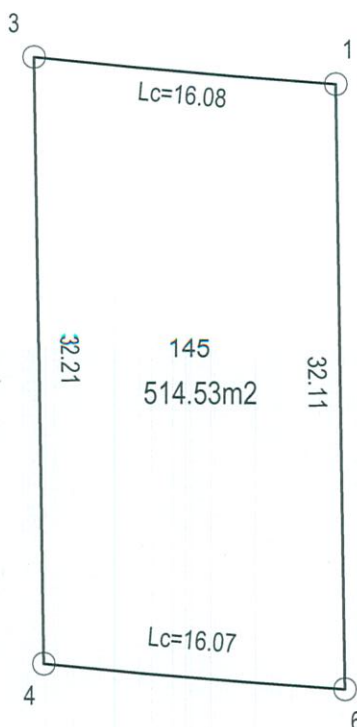

CUADRO DE CONSTRUCCIÓN DEL POLÍGONO FÍSICO

LADO	RUMBO	DISTANCIA	AZIMUT	VERT.	ANG.INT.	Y	X	COLINDANTE
1-3	N 85°02'47.647" W CENTRO DE CURVA DELTA = 01°54'21.088" RADIO = 483.55	16.08 LONG. CURVA = 16.08 SUB.TAN. = 8.04	274°57'12.35"	1 2	95°50'49.89"	2,338,718.7546 2,339,201.1221	229,310.2321 229,343.9667	VIA PUBLICA
3-4	S 00°53'37.534" E	32.21	179°6'22.47"	3	84°9'10.11"	2,338,720.1433	229,294.2085	LOTE 146
4-6	S 85°24'38.686" E CENTRO DE CURVA DELTA = 01°47'11.127" RADIO = 515.55	16.07 LONG. CURVA = 16.07 SUB.TAN. = 8.04	94°35'21.31"	4 2	95°28'58.85"	2,338,687.9347 2,339,201.1221	229,294.7109 229,343.9667	LOTE 130
6-1	N 00°53'37.534" W	32.11	358°6'22.47"	6	84°31'1.15"	2,338,686.6487	229,310.7329	LOTE 144
SUPERFICIE = 514.53 m2								

[Handwritten signature]

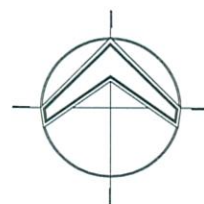

LOCALIZACIÓN:

LOTE:
YVR-17 Lote 145

DIRECCIÓN:

ESCALA:
1 : 400

ACOTACIONES:
METROS

FECHA:
SEPTIEMBRE 2017