


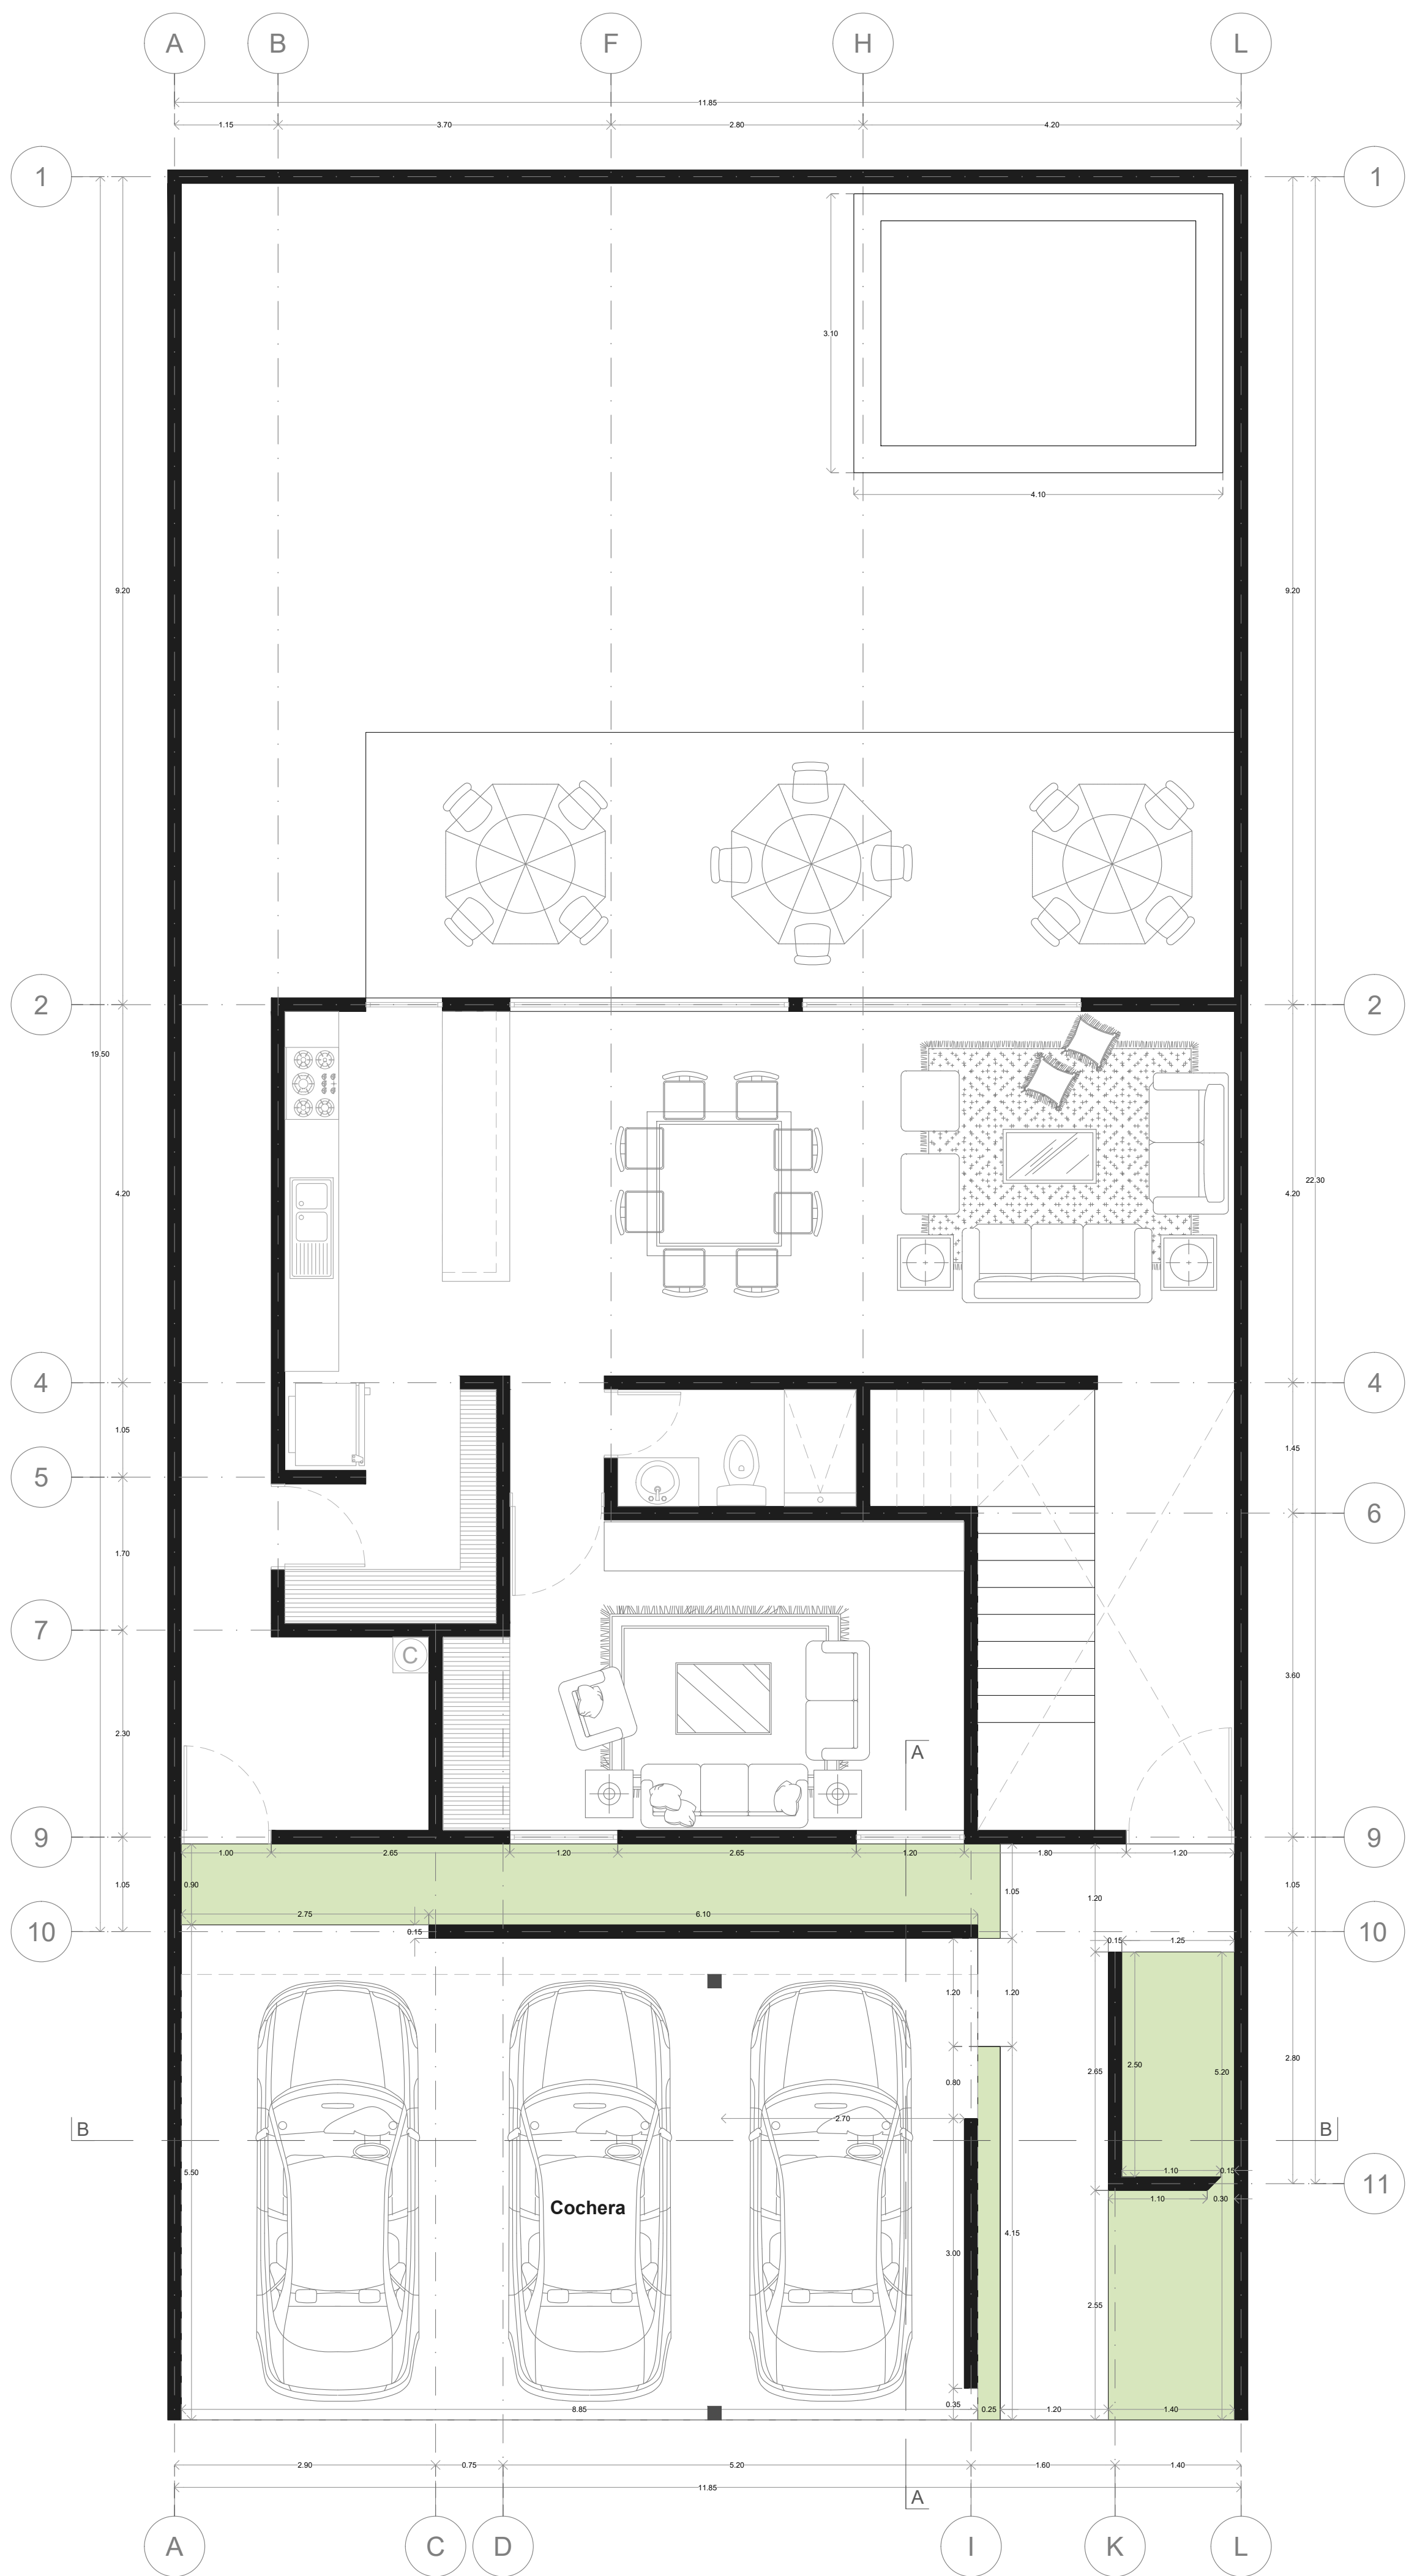


MODELO C

Client Name:

File Name:
ARQUITECTÓNICO

Keyplan


MPAD-ARQ-01

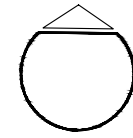

Date	Scale	Annotation
18.10.2024	1:200	METERS

Taking dimensions and direct measurements to the scale of this plan is the sole risk of the contractor, these must be verified in the architectural plans, and where appropriate, in the outline plans and in the conditions of the work. The quality of the materials and the specifications contained in this plan, as well as their construction procedure, are the responsibility of the manufacturer.

Any information regarding this project, please contact our office through our website.

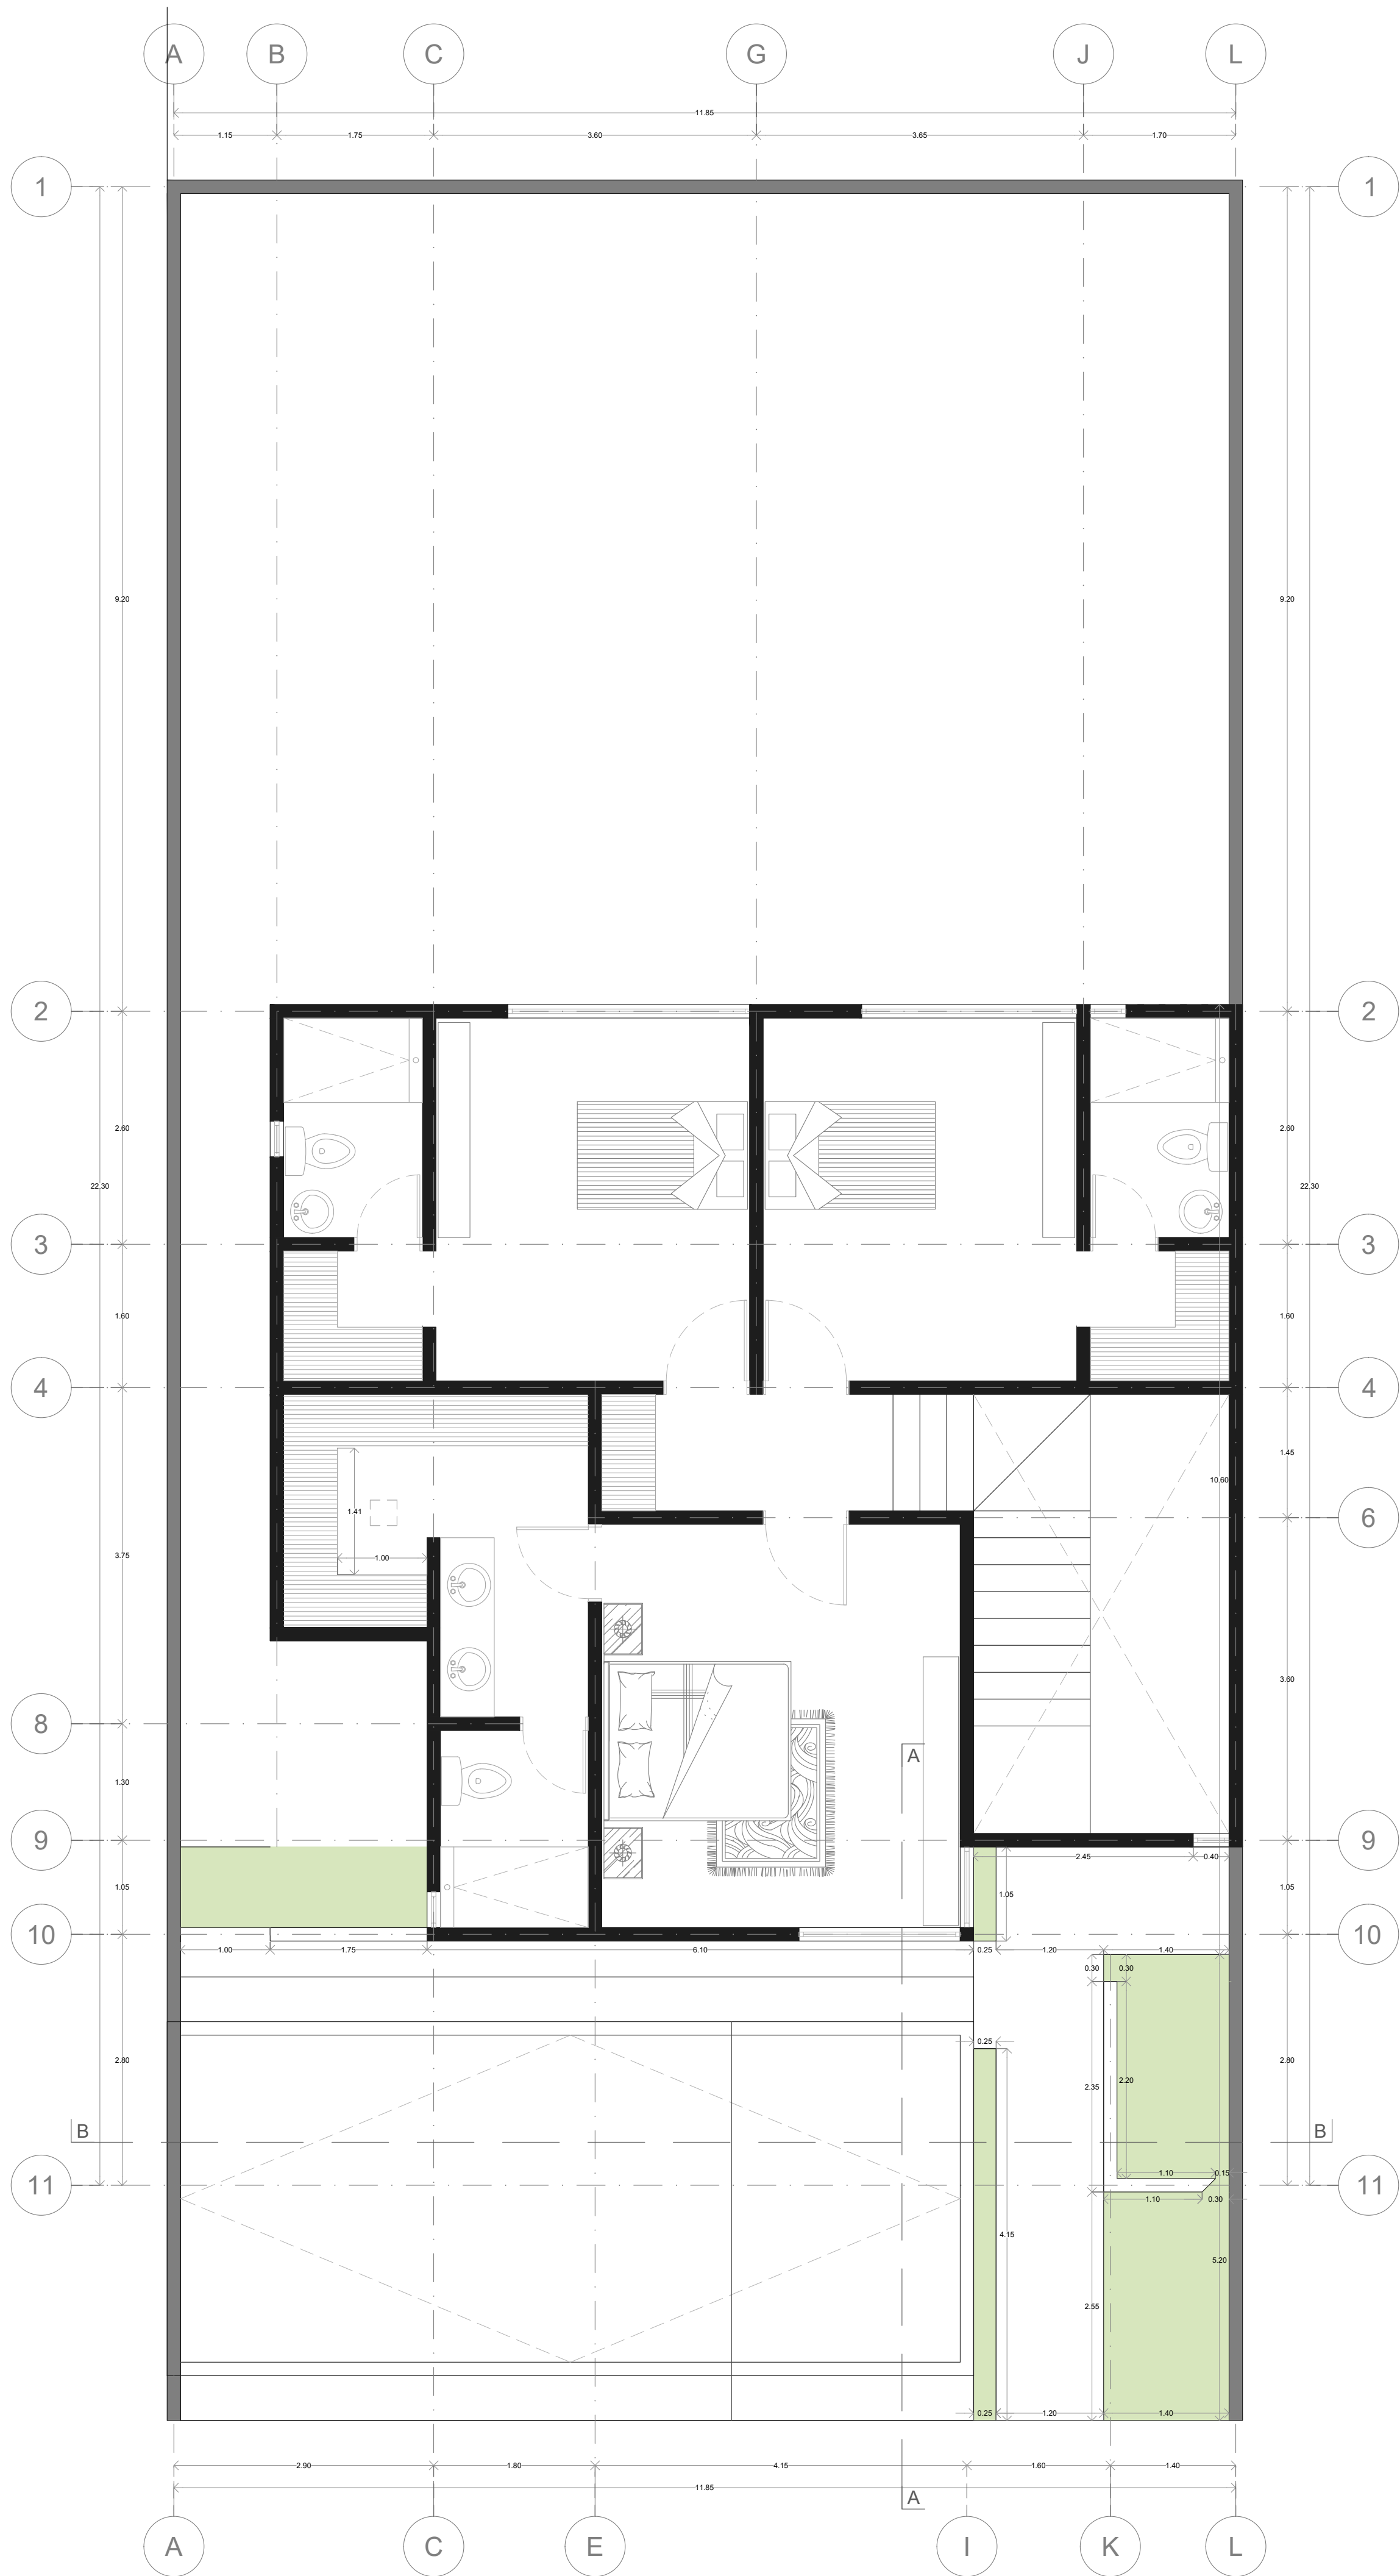


MODELO C

Client Name:

File Name:
ARQUITECTÓNICO

Keyplan



MPAD-ARQ-01

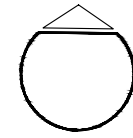

Date	Scale	Annotation
18.10.2024	1:200	METERS

Taking dimensions and direct measurements to the scale of this plan is the sole risk of the contractor, these must be verified in the architectural plans, and where appropriate, in the outline plans and in the conditions of the work. The quality of the materials and the specifications contained in this plan, as well as their construction procedure, are the responsibility of the manufacturer.

Any information regarding this project, please contact our office through our website.

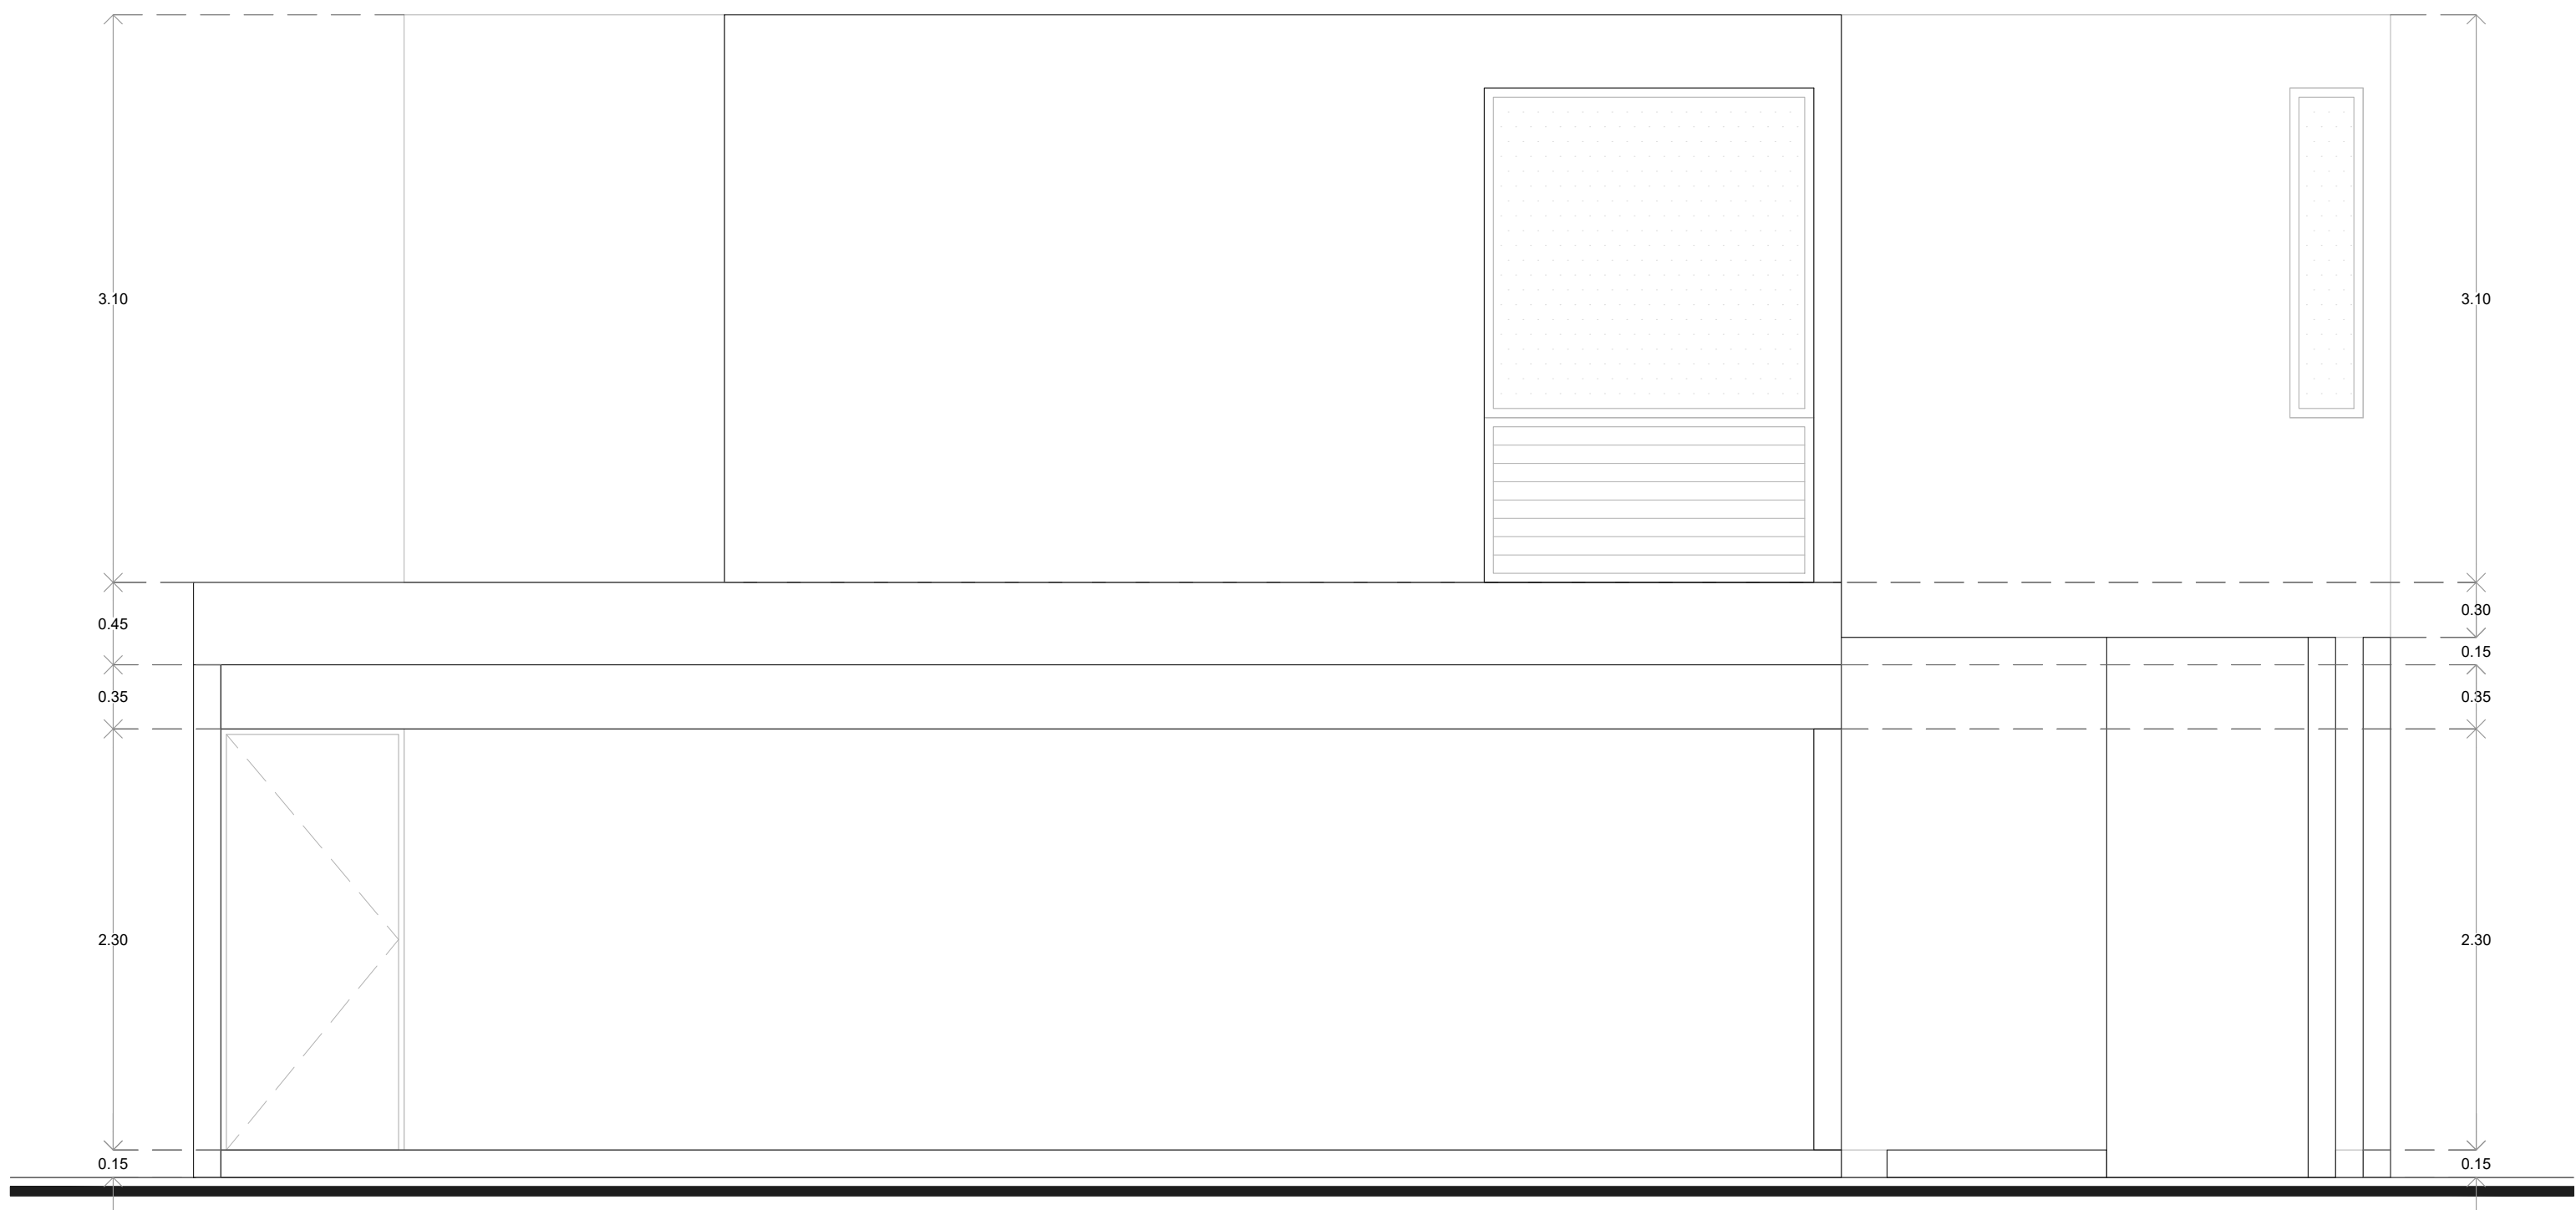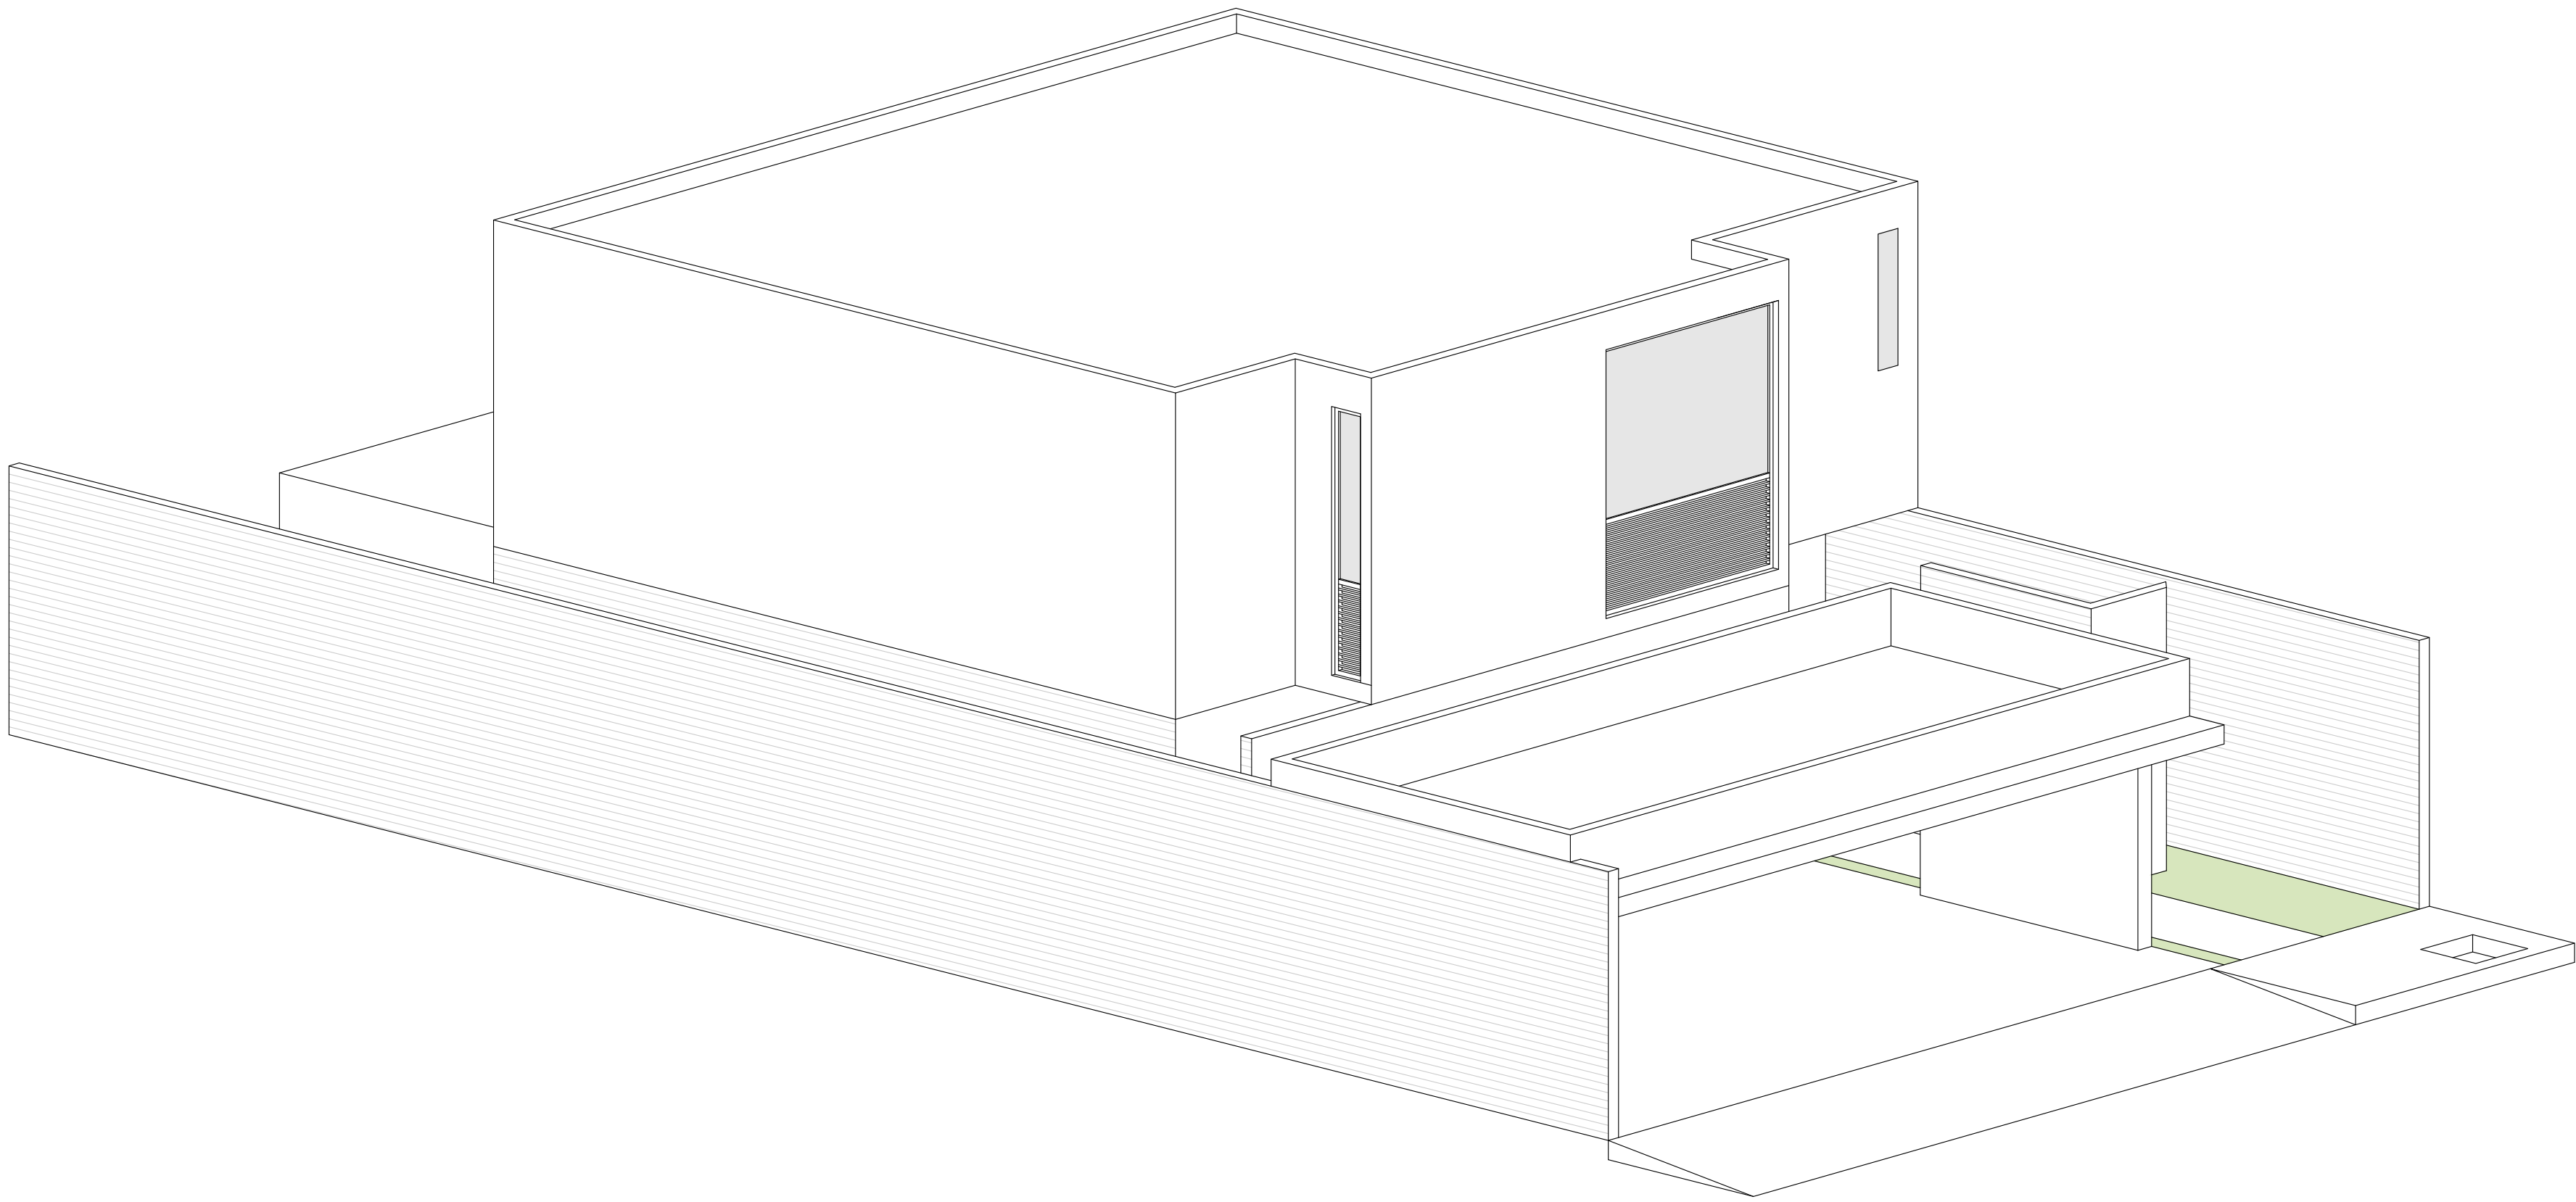

FACHADA


MODELO C

Client Name:

File Name:
ARQUITECTÓNICO

Keyplan



MPAD-ARQ-01

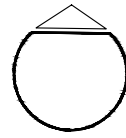

Date	Scale	Annotation
18.10.2024	1:200	METERS

Taking dimensions and direct measurements to the scale of this plan is the sole risk of the contractor, these must be verified in the architectural plans, and where appropriate, in the outline plans and in the conditions of the work. The quality of the materials and the specifications contained in this plan, as well as their construction procedure, are the responsibility of the manufacturer.

Any information regarding this project, please contact our office through our website.

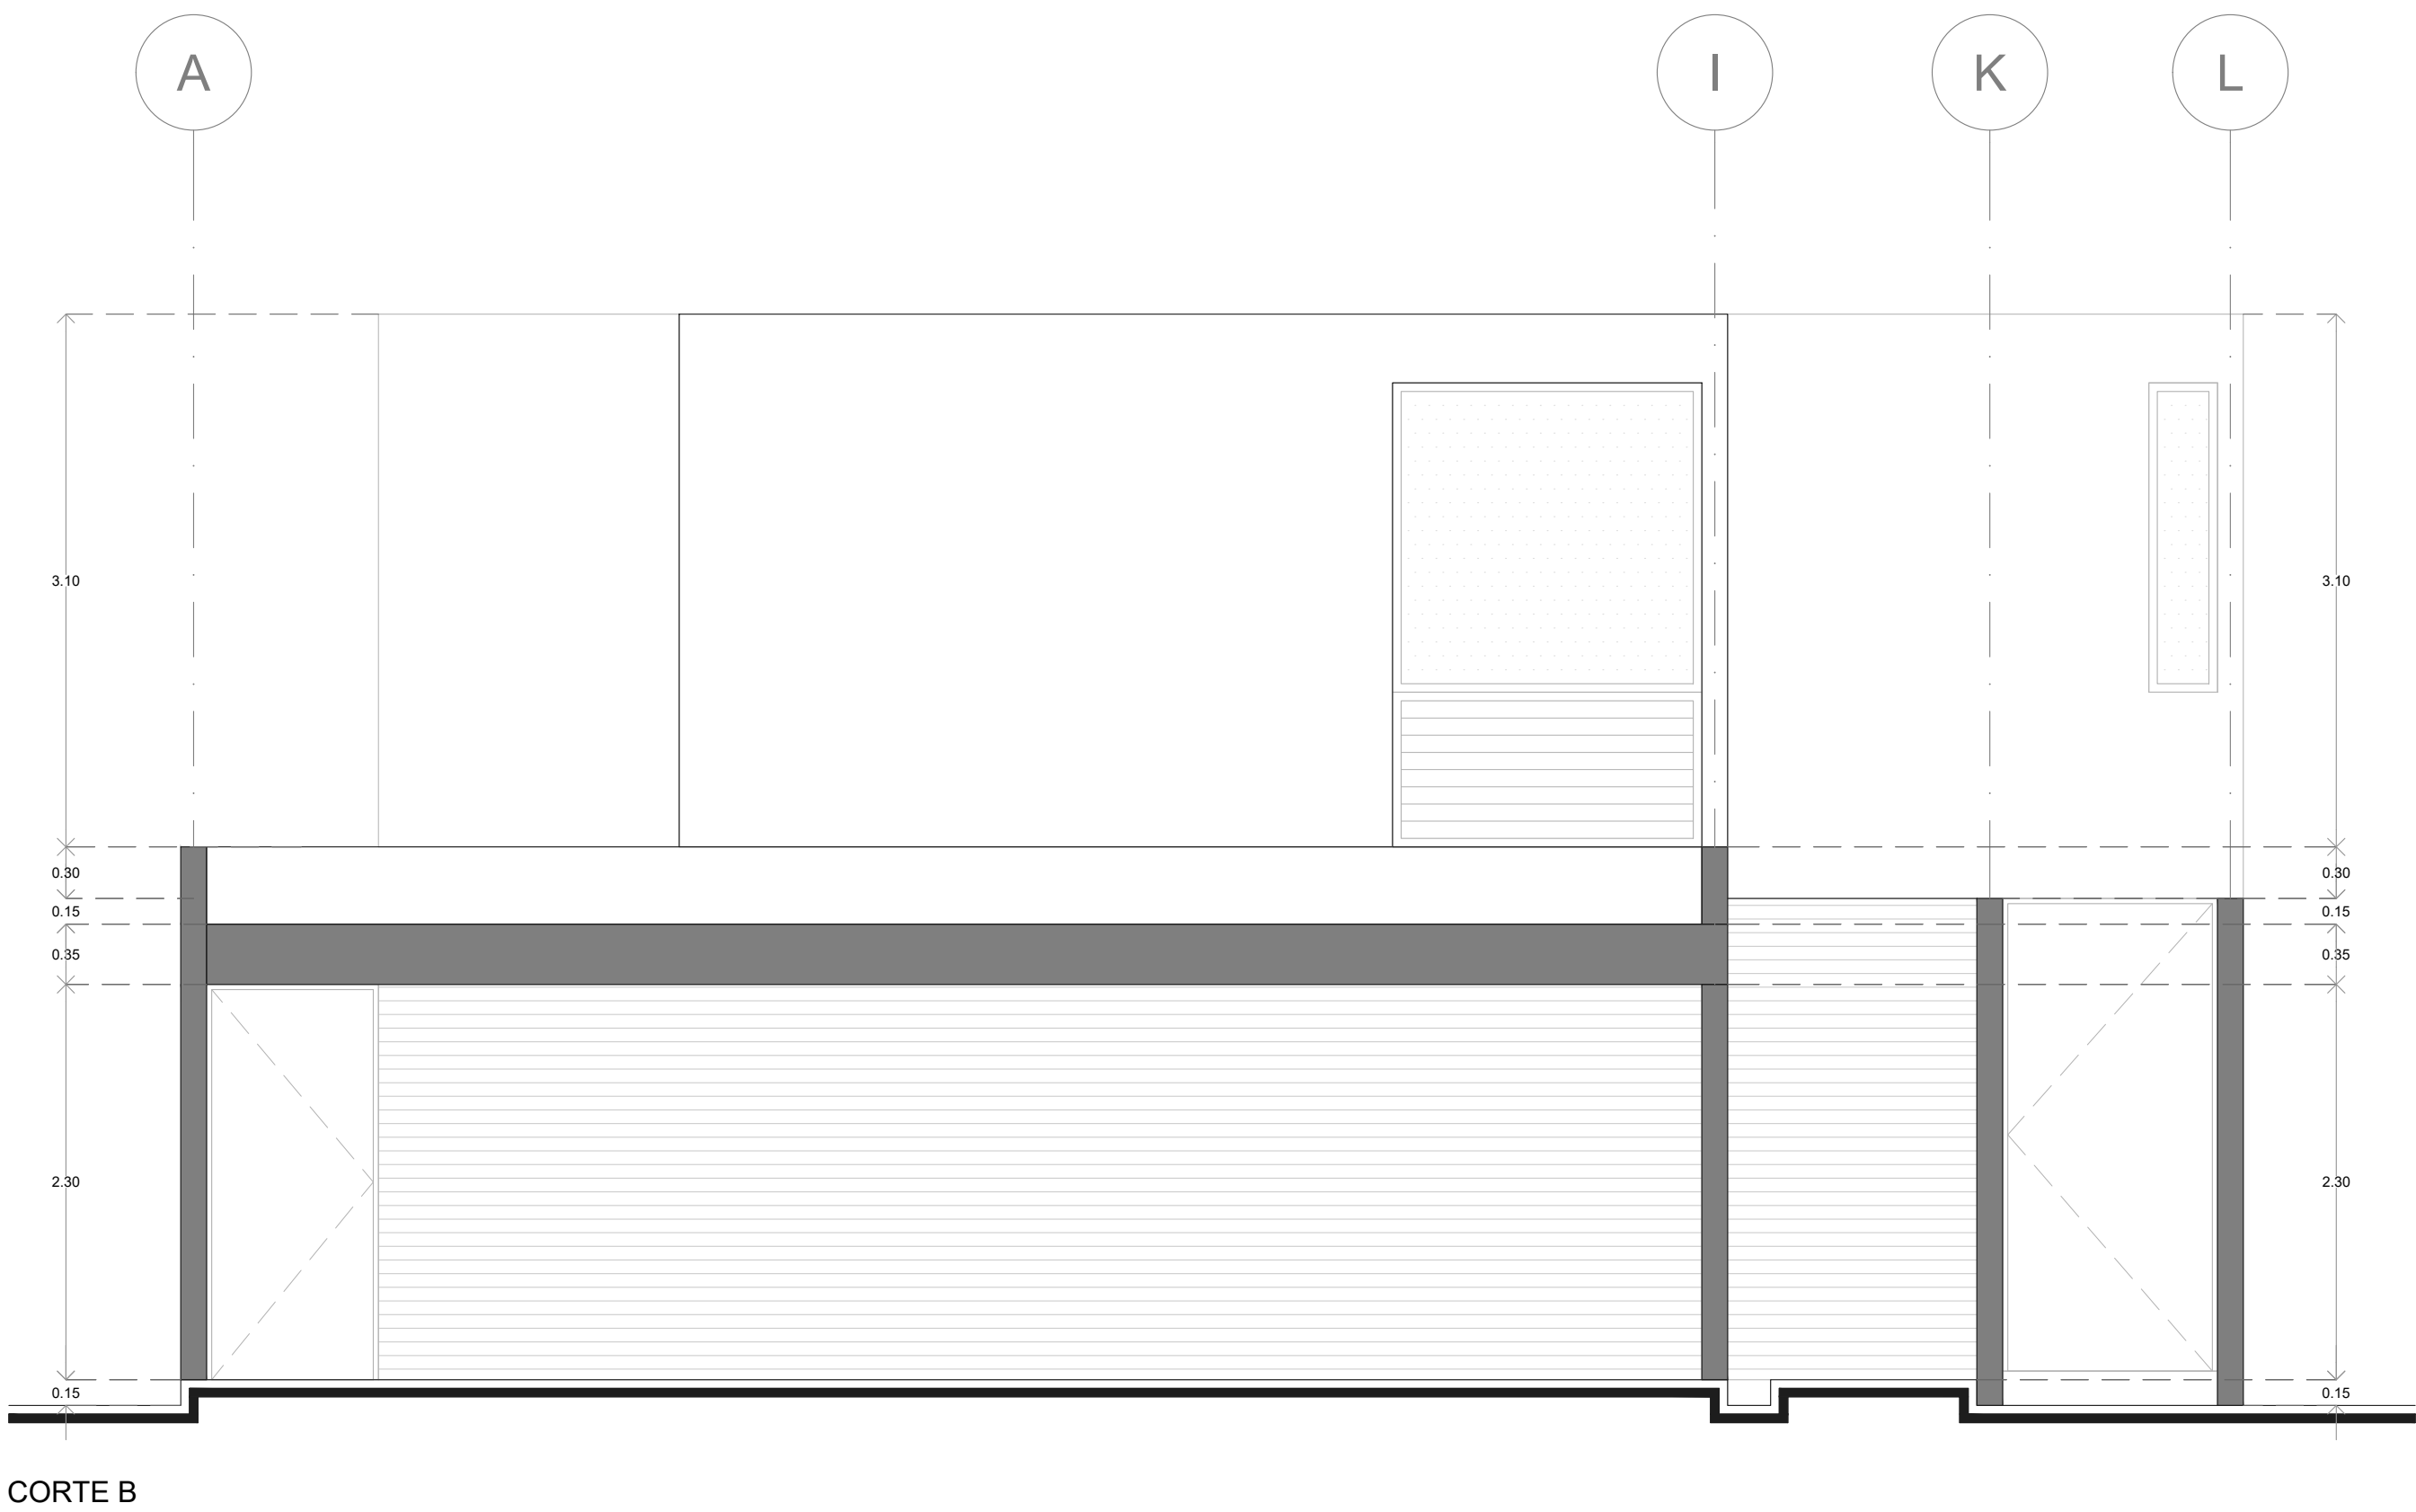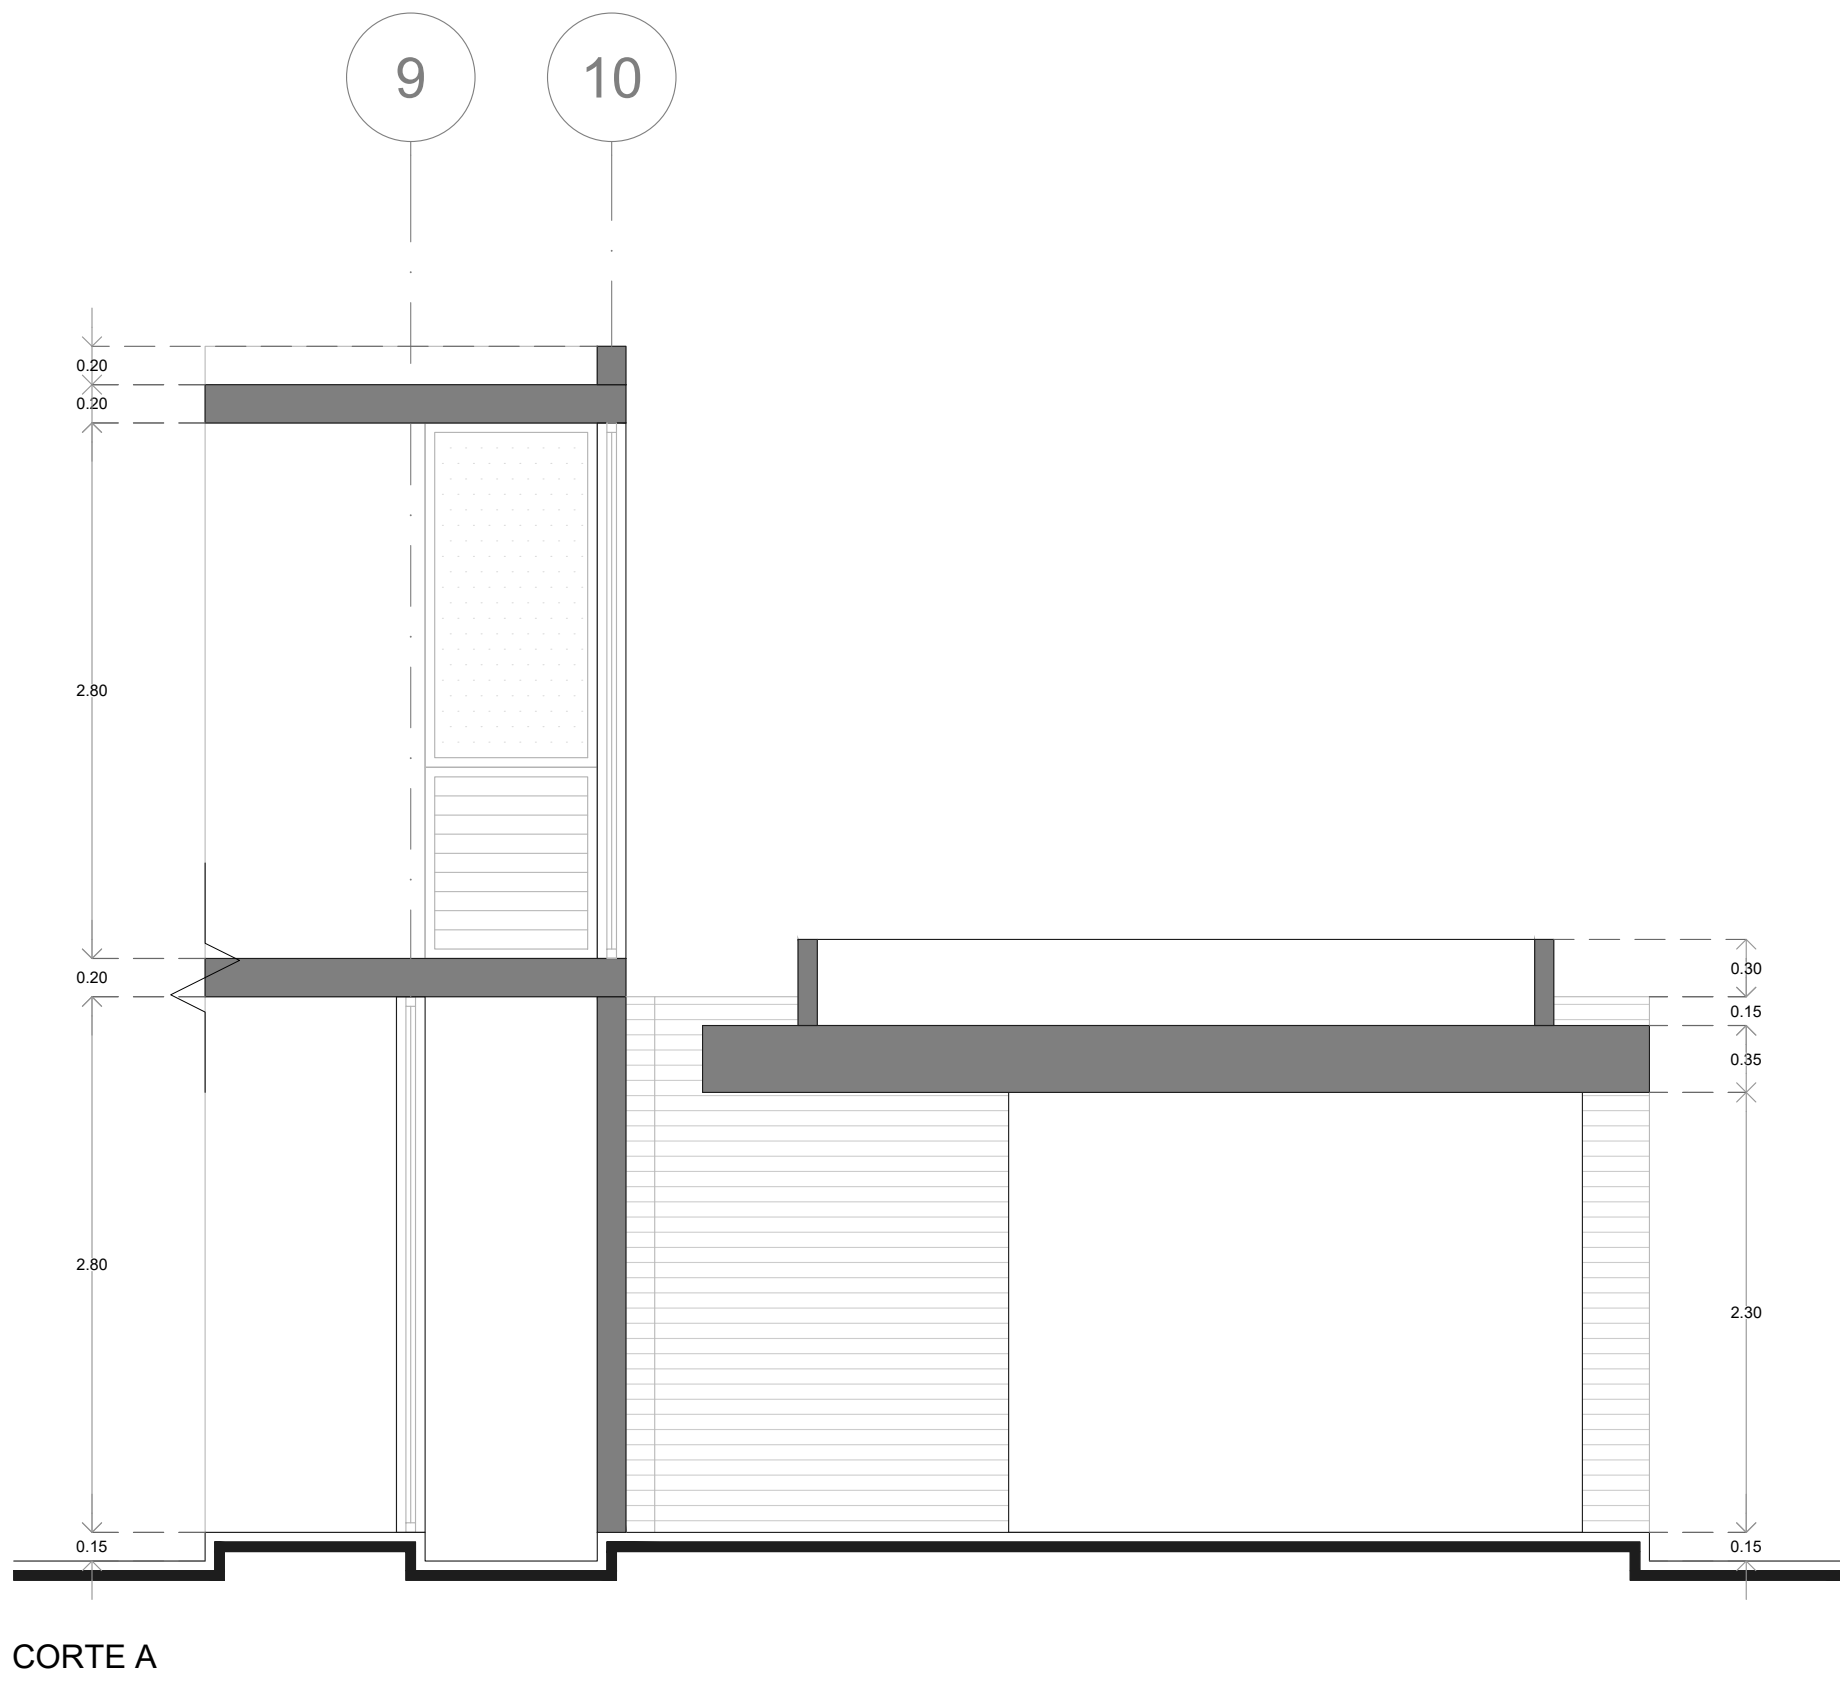


MODELO C

Client Name:

File Name:
ARQUITECTÓNICO

Keyplan


MPAD-ARQ-01

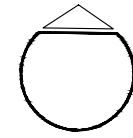

Date	Scale	Annotation
18.10.2024	1:200	METERS

Taking dimensions and direct measurements to the scale of this plan is the sole risk of the contractor, these must be verified in the architectural plans, and where appropriate, in the outline plans and in the conditions of the work. The quality of the materials and the specifications contained in this plan, as well as their construction procedure, are the responsibility of the manufacturer.

Any information regarding this project, please contact our office through our website.

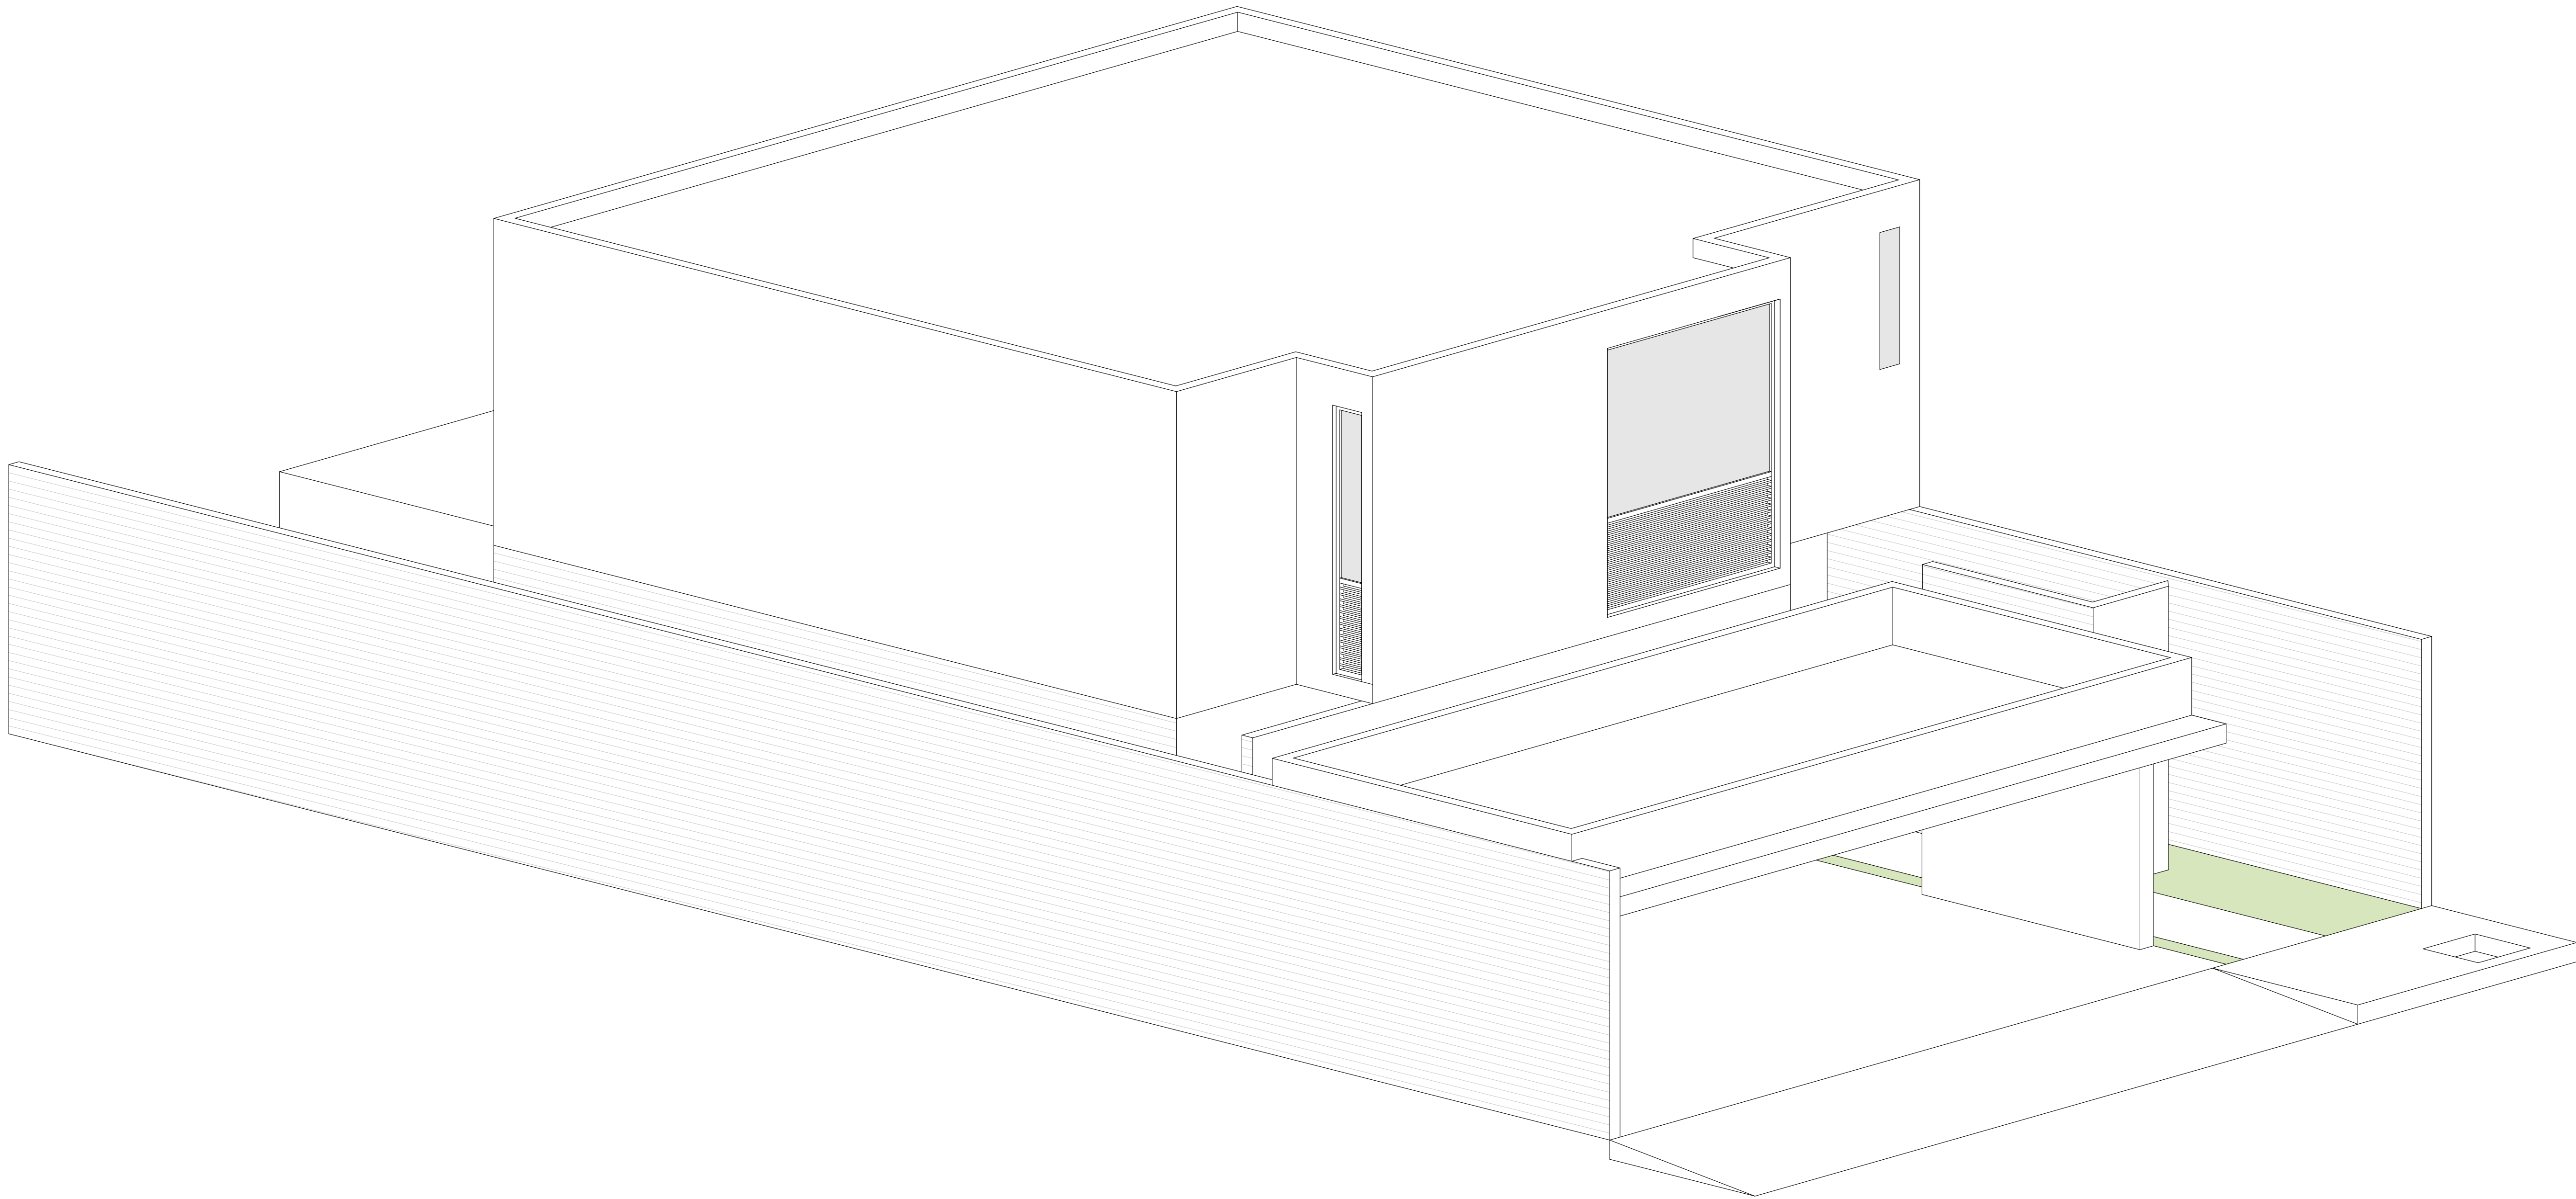


MODELO C

Client Name:

File Name:
ARQUITECTÓNICO

Keyplan

MPAD-ARQ-01

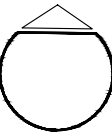

Date	Scale	Annotation
18.10.2024	1:200	METERS

Taking dimensions and direct measurements to the scale of this plan is the sole risk of the contractor, these must be verified in the architectural plans, and where appropriate, in the outline plans and in the conditions of the work. The quality of the materials and the specifications contained in this plan, as well as their construction procedure, are the responsibility of the manufacturer.

Any information regarding this project, please contact our office through our website.