


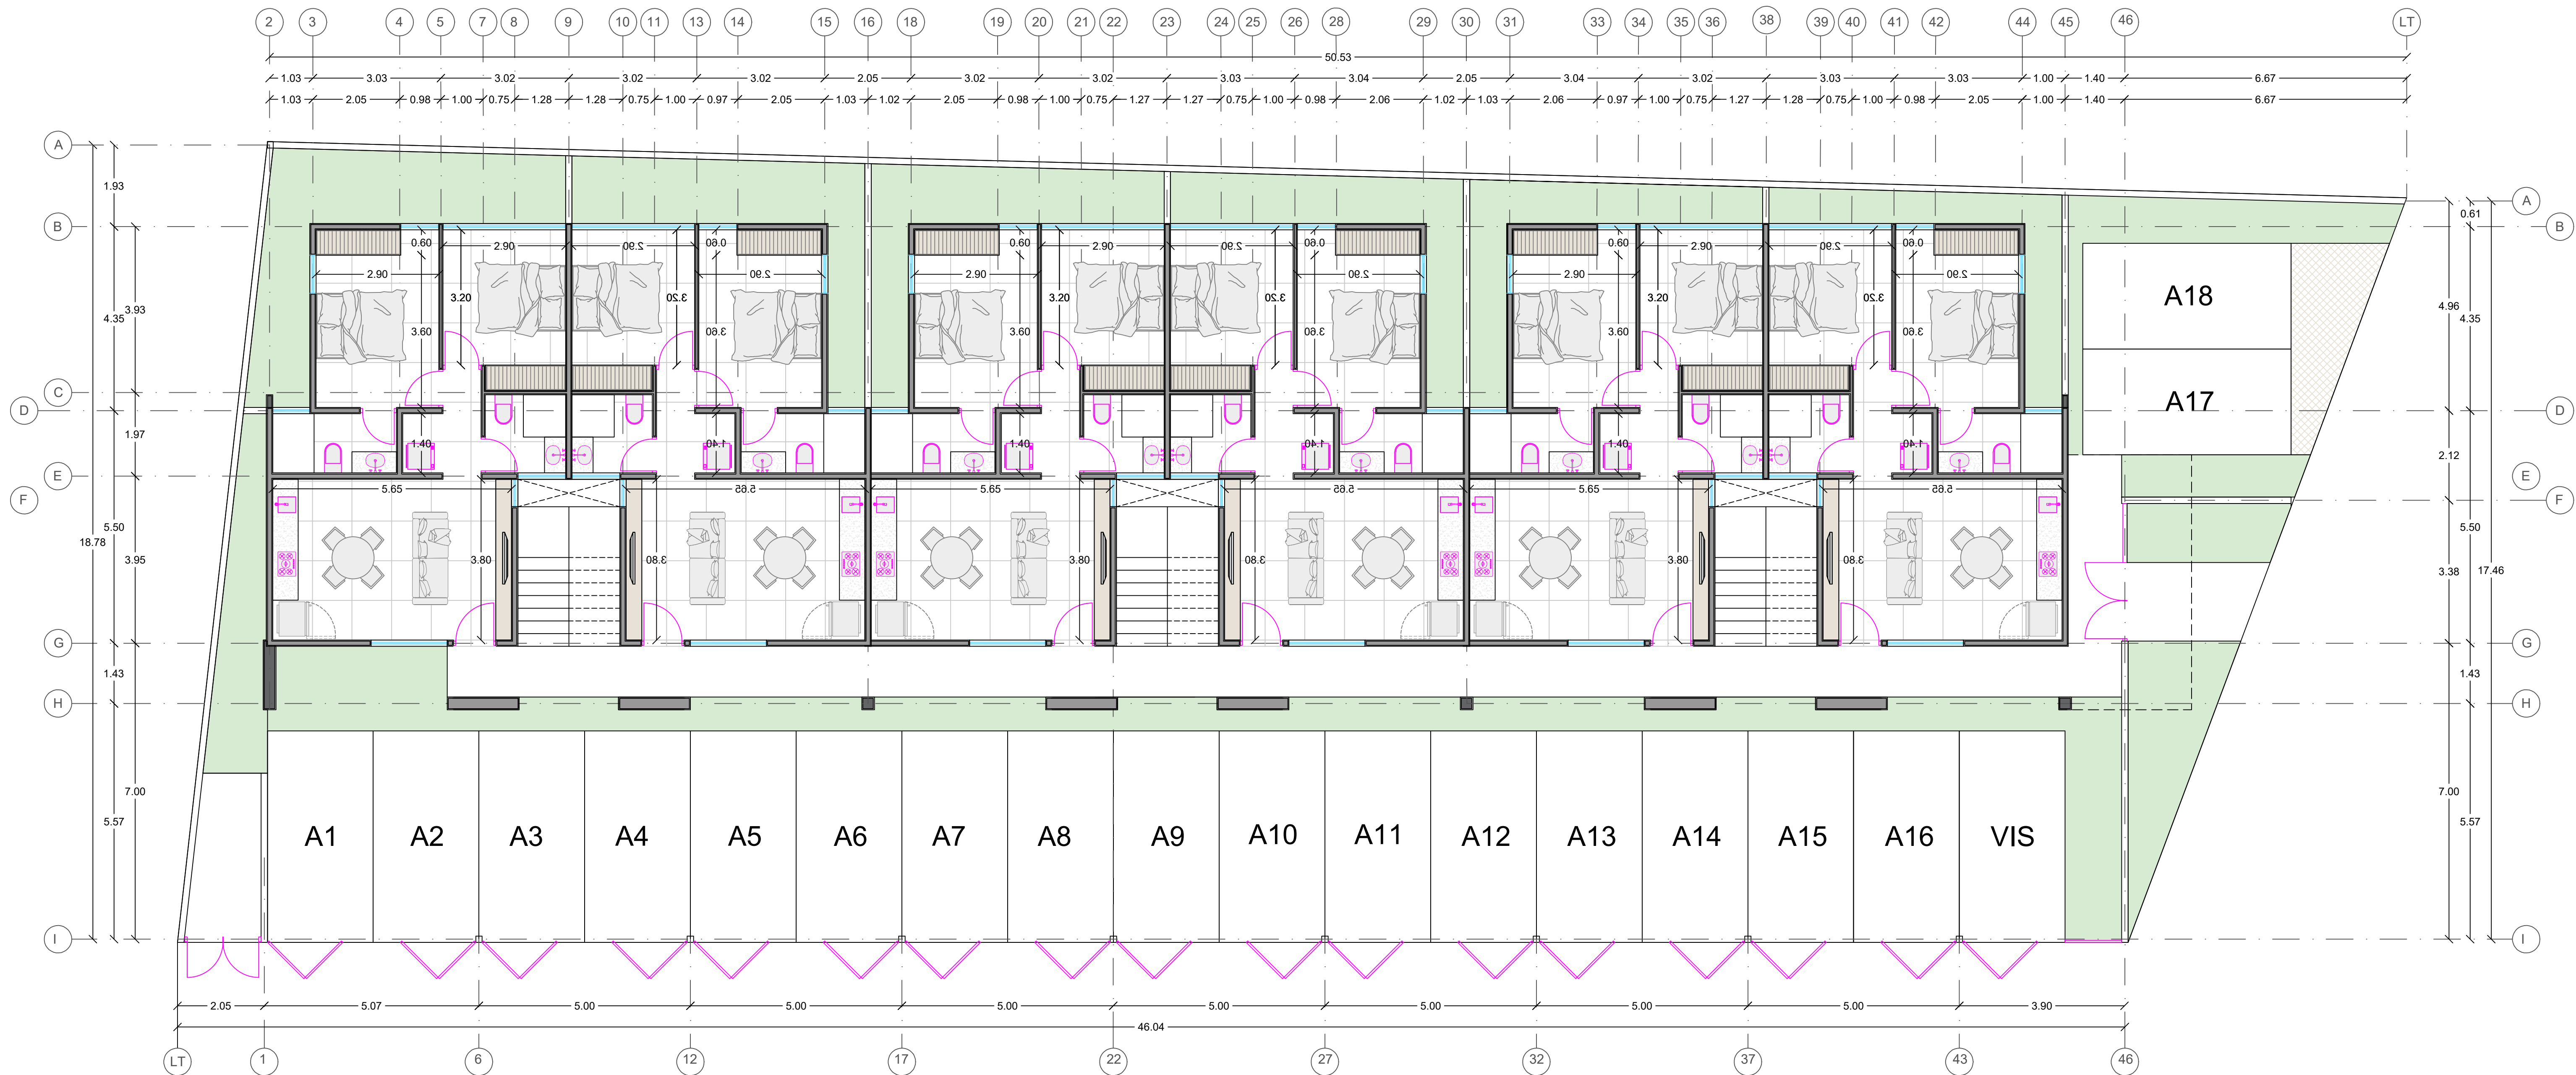

	A1	A2	A3	A4	A5	A6	A7	A8	A9	A10	A11	A12	A13	A14	A15	A16	A17	A18	AREAS COMUNES	TOTAL
M2 CONSTRUCCION	60.17	60.17	60.17	60.17	60.17	60.17	64.87	64.87	64.87	64.87	64.87	64.87	64.87	64.87	64.87	64.87	64.87	64.87	272.54	1412.00
M2 VIALIDAD/PERMEABLE																			7.00	7.00
AREA VERDE	17.68	14.24	12.95	11.63	10.37	9.10	0.00	0.00	0.00	0.00	0.00	0.00	0.00	0.00	0.00	0.00	0.00	0.00	80.43	156.40
ESTACIONAMIENTO	12.50	12.50	12.50	12.50	12.50	12.50	12.50	12.50	12.50	12.50	12.50	12.50	12.50	12.50	12.50	12.50	12.50	12.50	12.50	237.50
TOTAL	90.35	86.91	85.62	84.30	83.04	81.77	77.37	77.37	77.37	77.37	77.37	77.37	77.37	77.37	77.37	77.37	77.37	77.37	372.47	

PLANTA
ARQUITECTÓNICA BAJA