


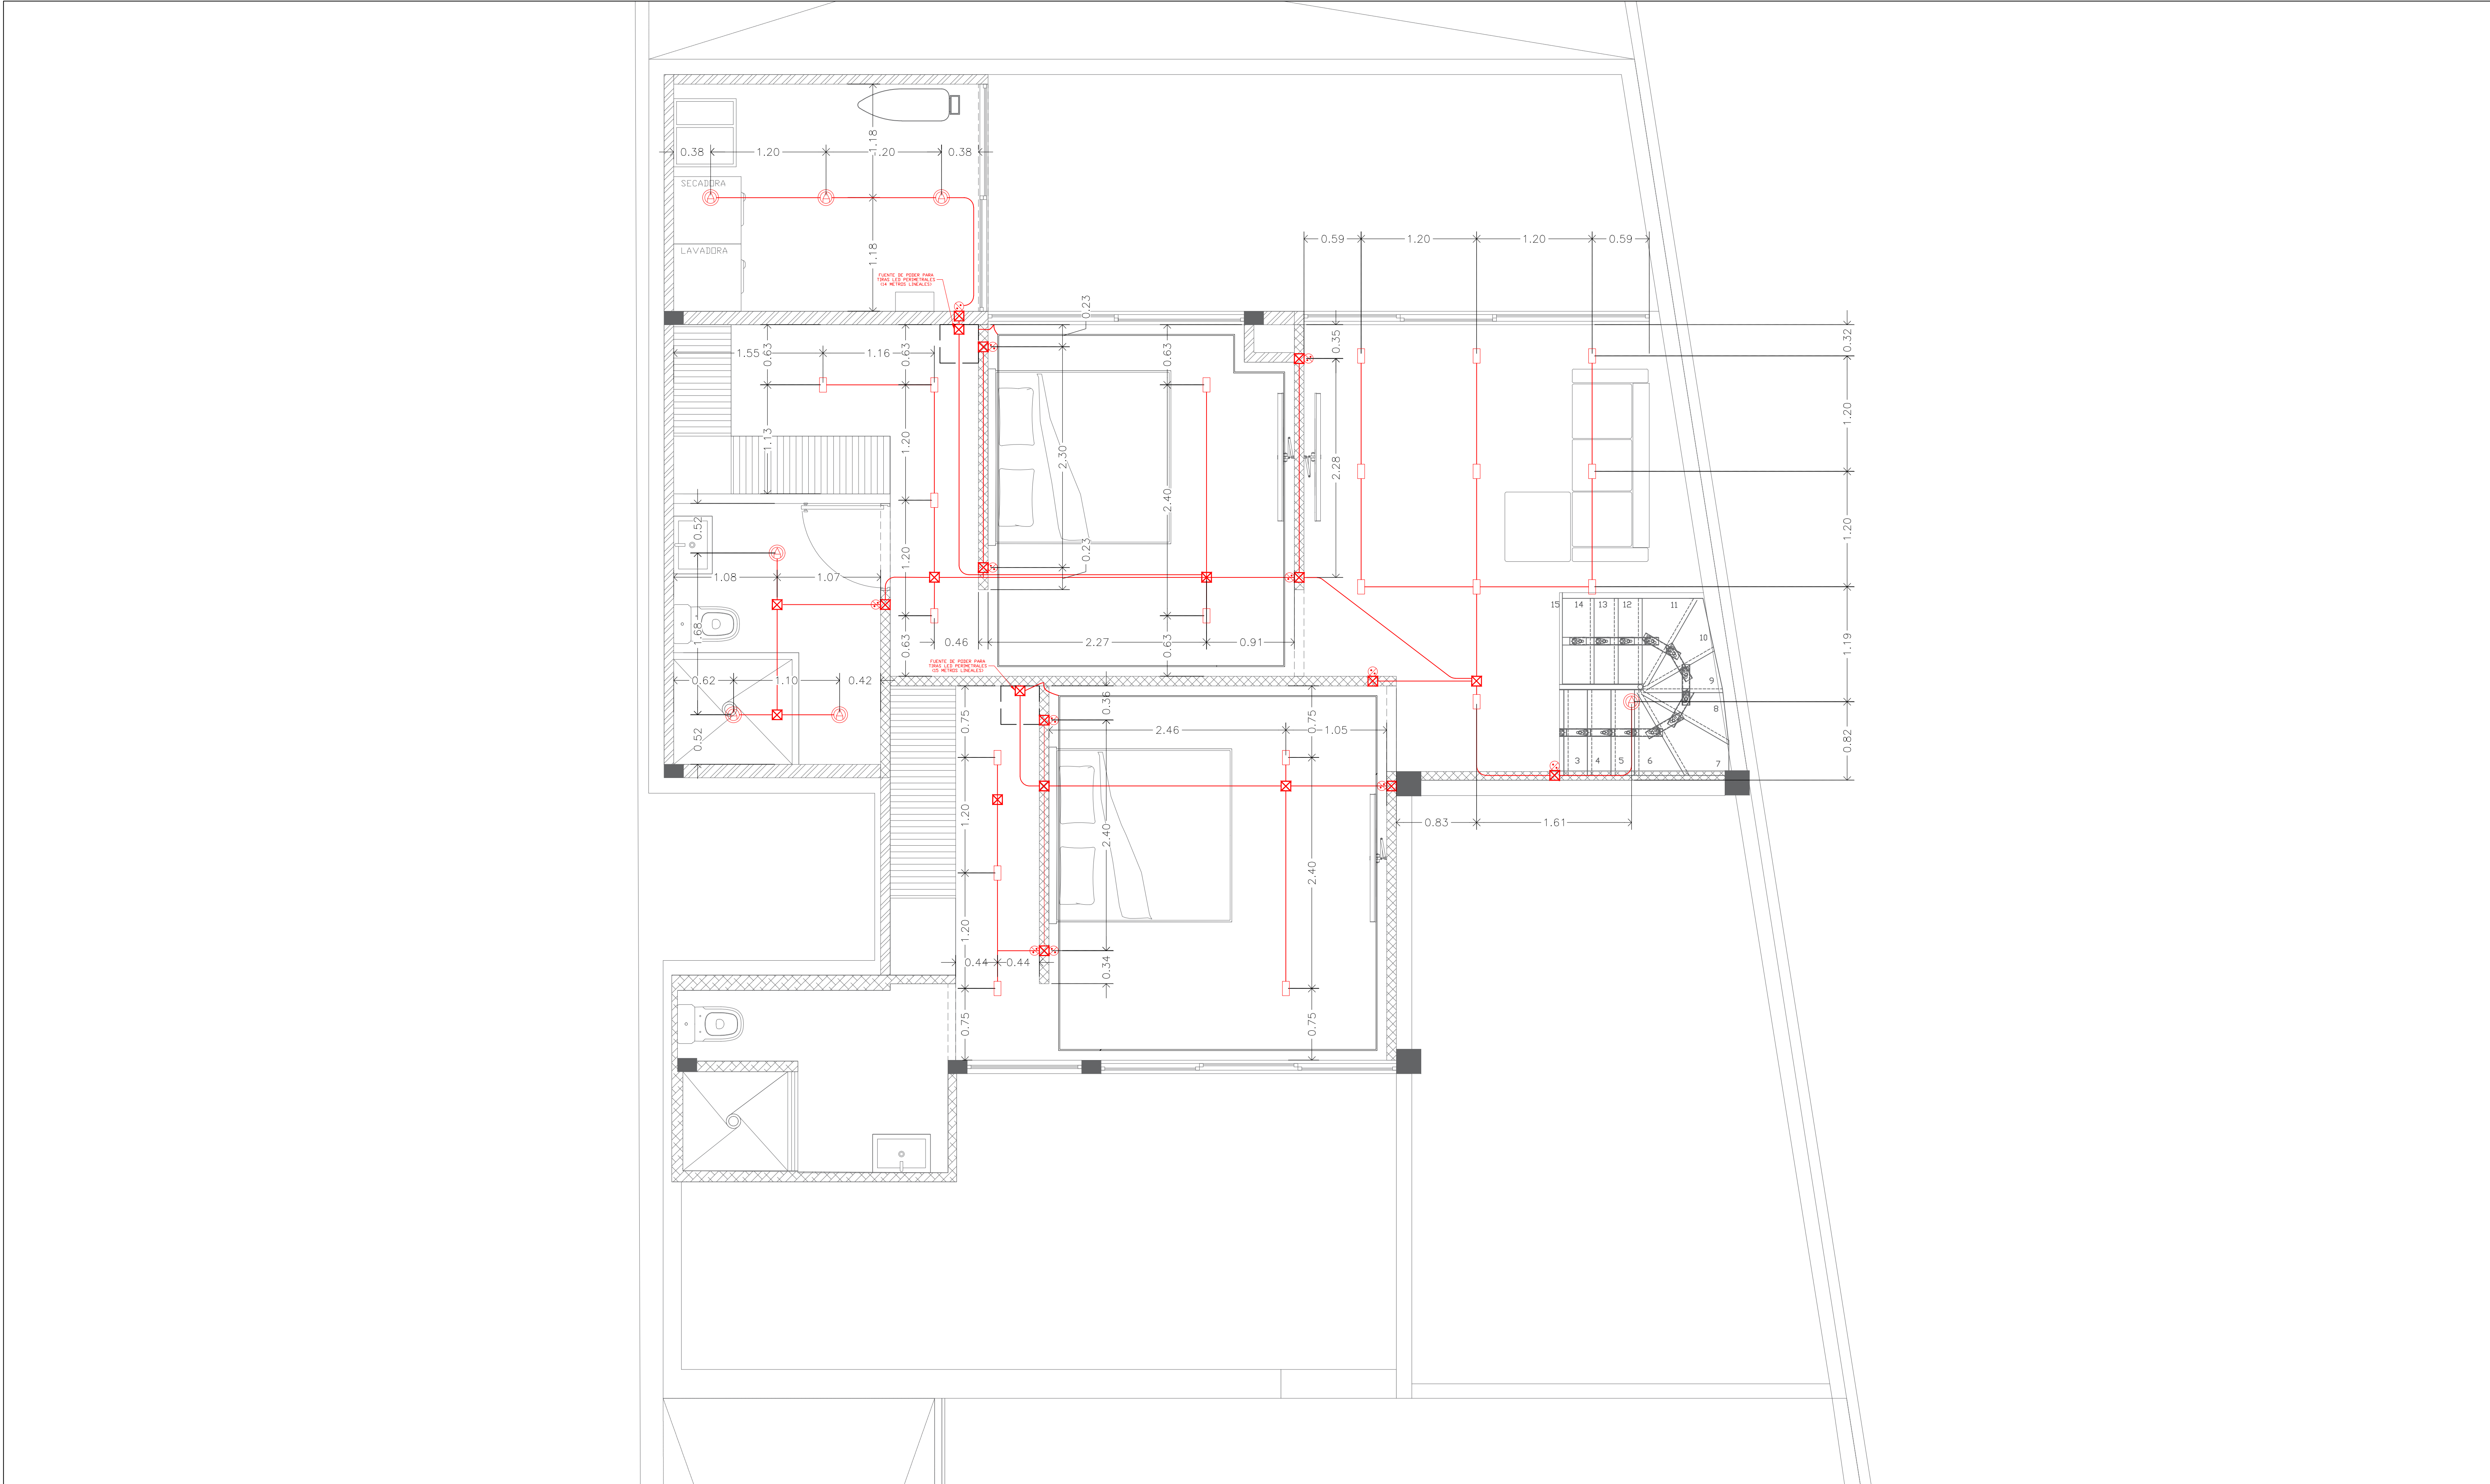

PROYECTO

REMODELACION-HORACIO 1545

01020304050mm

PRINT REDUCTION BAR | A3 SHEET

DARQUET REAL ESTATE

p: + (52) 5592447646

m: hola@darquet.com

w: www.darquet.com

a: Insurgentes Sur 615, Napoles, CDMX, Mexico

\\DARQUET\1655856019125.jpg

Rev.	DESCRIPTION / REVISION	DATE
01	-	-
02.	-	-
Rev.		

AV. HORACIO 1545, POLANCO, II SECC, MIGUEL HIDALGO, 11530, CDMX.

INSTALACION ELECTRICOS LUMINARIAS Y CONTACTOS

SCALE 1:50

DIBUJO RICARDO HERRERA APROBO DANIEL QUEVEDO

JOB-DRAWING No.

IE-01

REVISION

A