



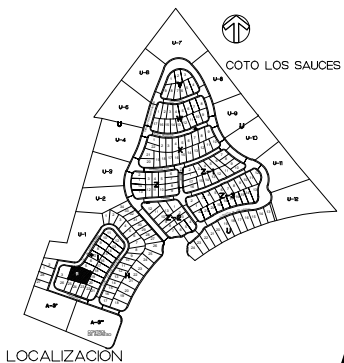

AREA COMUN 7 (CIRCUITO DE LAS HIGUERAS)

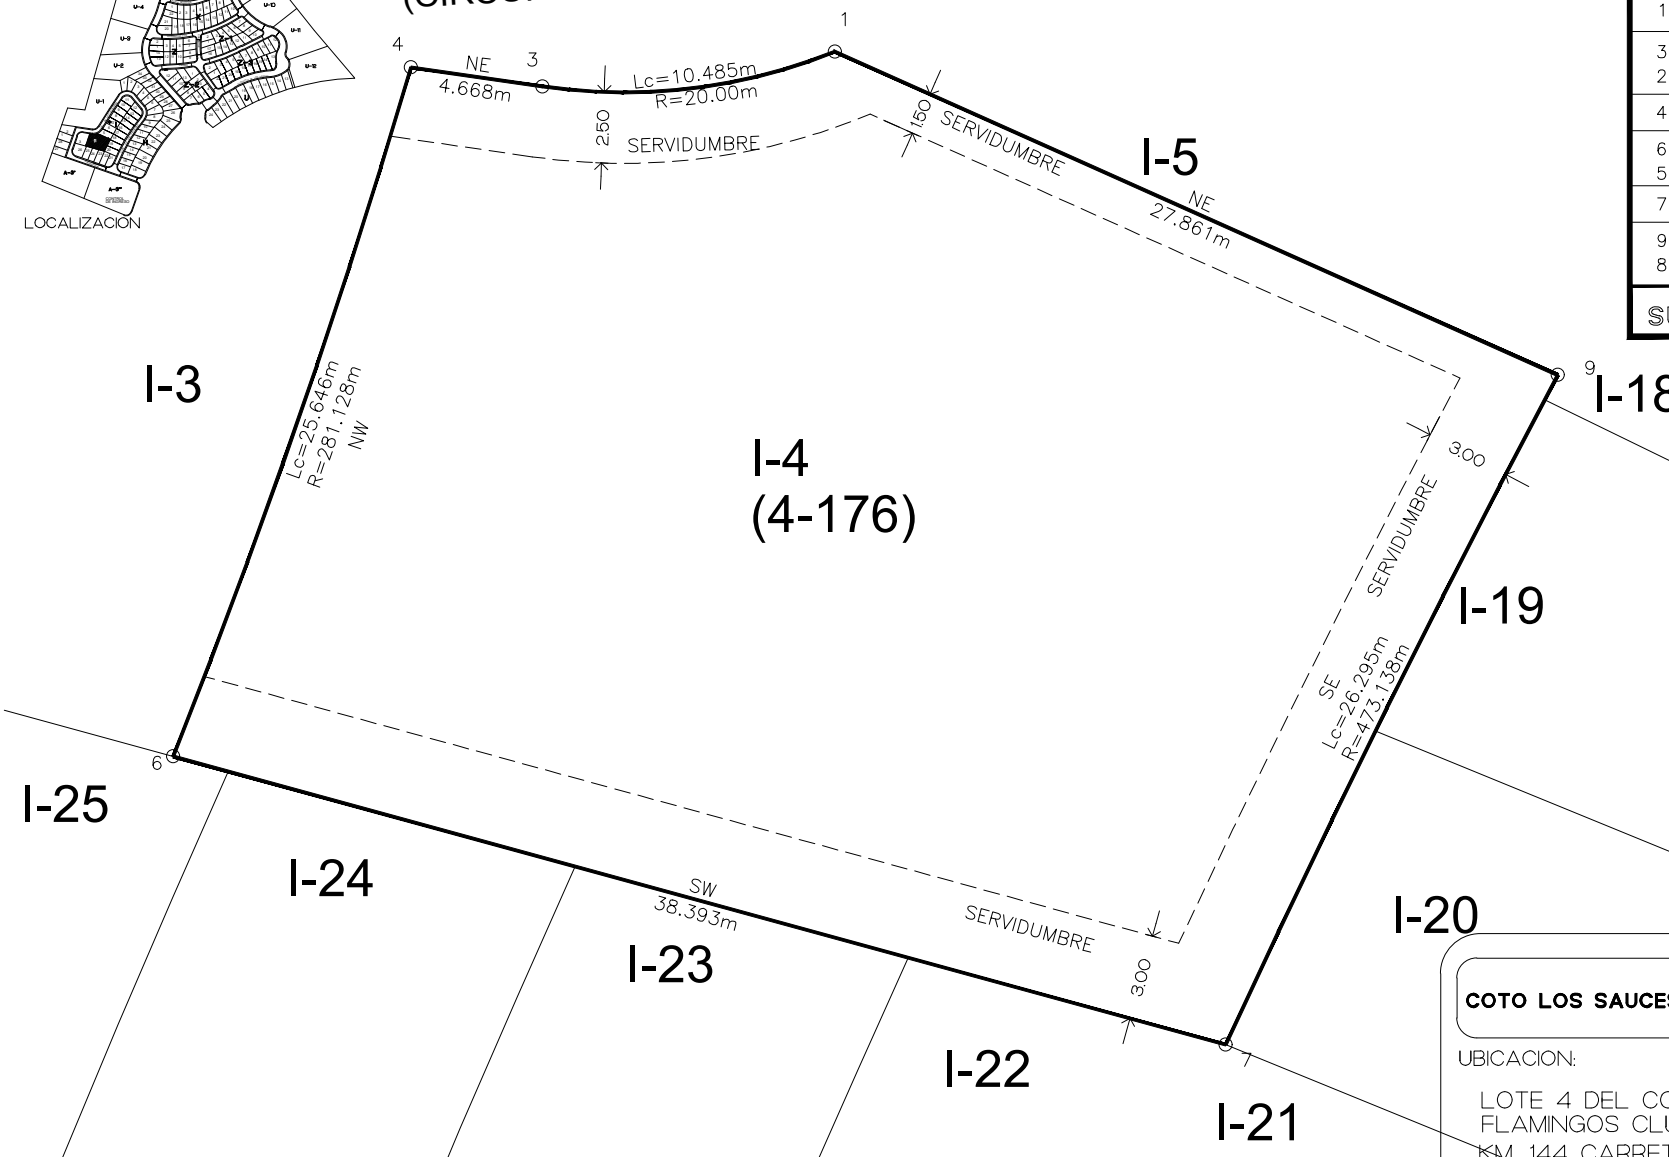

V	C O O R D E N A D A S	
	Y	X
1	6,256.6762	3,963.1288
3	6,255.4534	3,952.8362
2	6,275.2468	3,955.7035
4	6,256.1226	3,948.2162
6	6,231.8897	3,939.8474
5	6,335.6796	3,678.5798
7	6,221.7508	3,976.8776
9	6,245.3033	3,988.5625
8	6,023.3313	4,406.3999
SUPERFICIE = 1,102.08 m2		

COTO LOS SAUCES FLAMINGOS CLUB RESIDENCIAL

UBICACION:

LOTE 4 DEL CONDOMINIO MAESTRO
FLAMINGOS CLUB RESIDENCIAL
KM. 144 CARRETERA TEPIC PTO. VALARTA
BAHIA DE BANDERAS, NAYARIT

CONTENIDO:

LOTE I-4



ESCALA:

1 / 250

FECHA:

SEPTIEMBRE /2010