


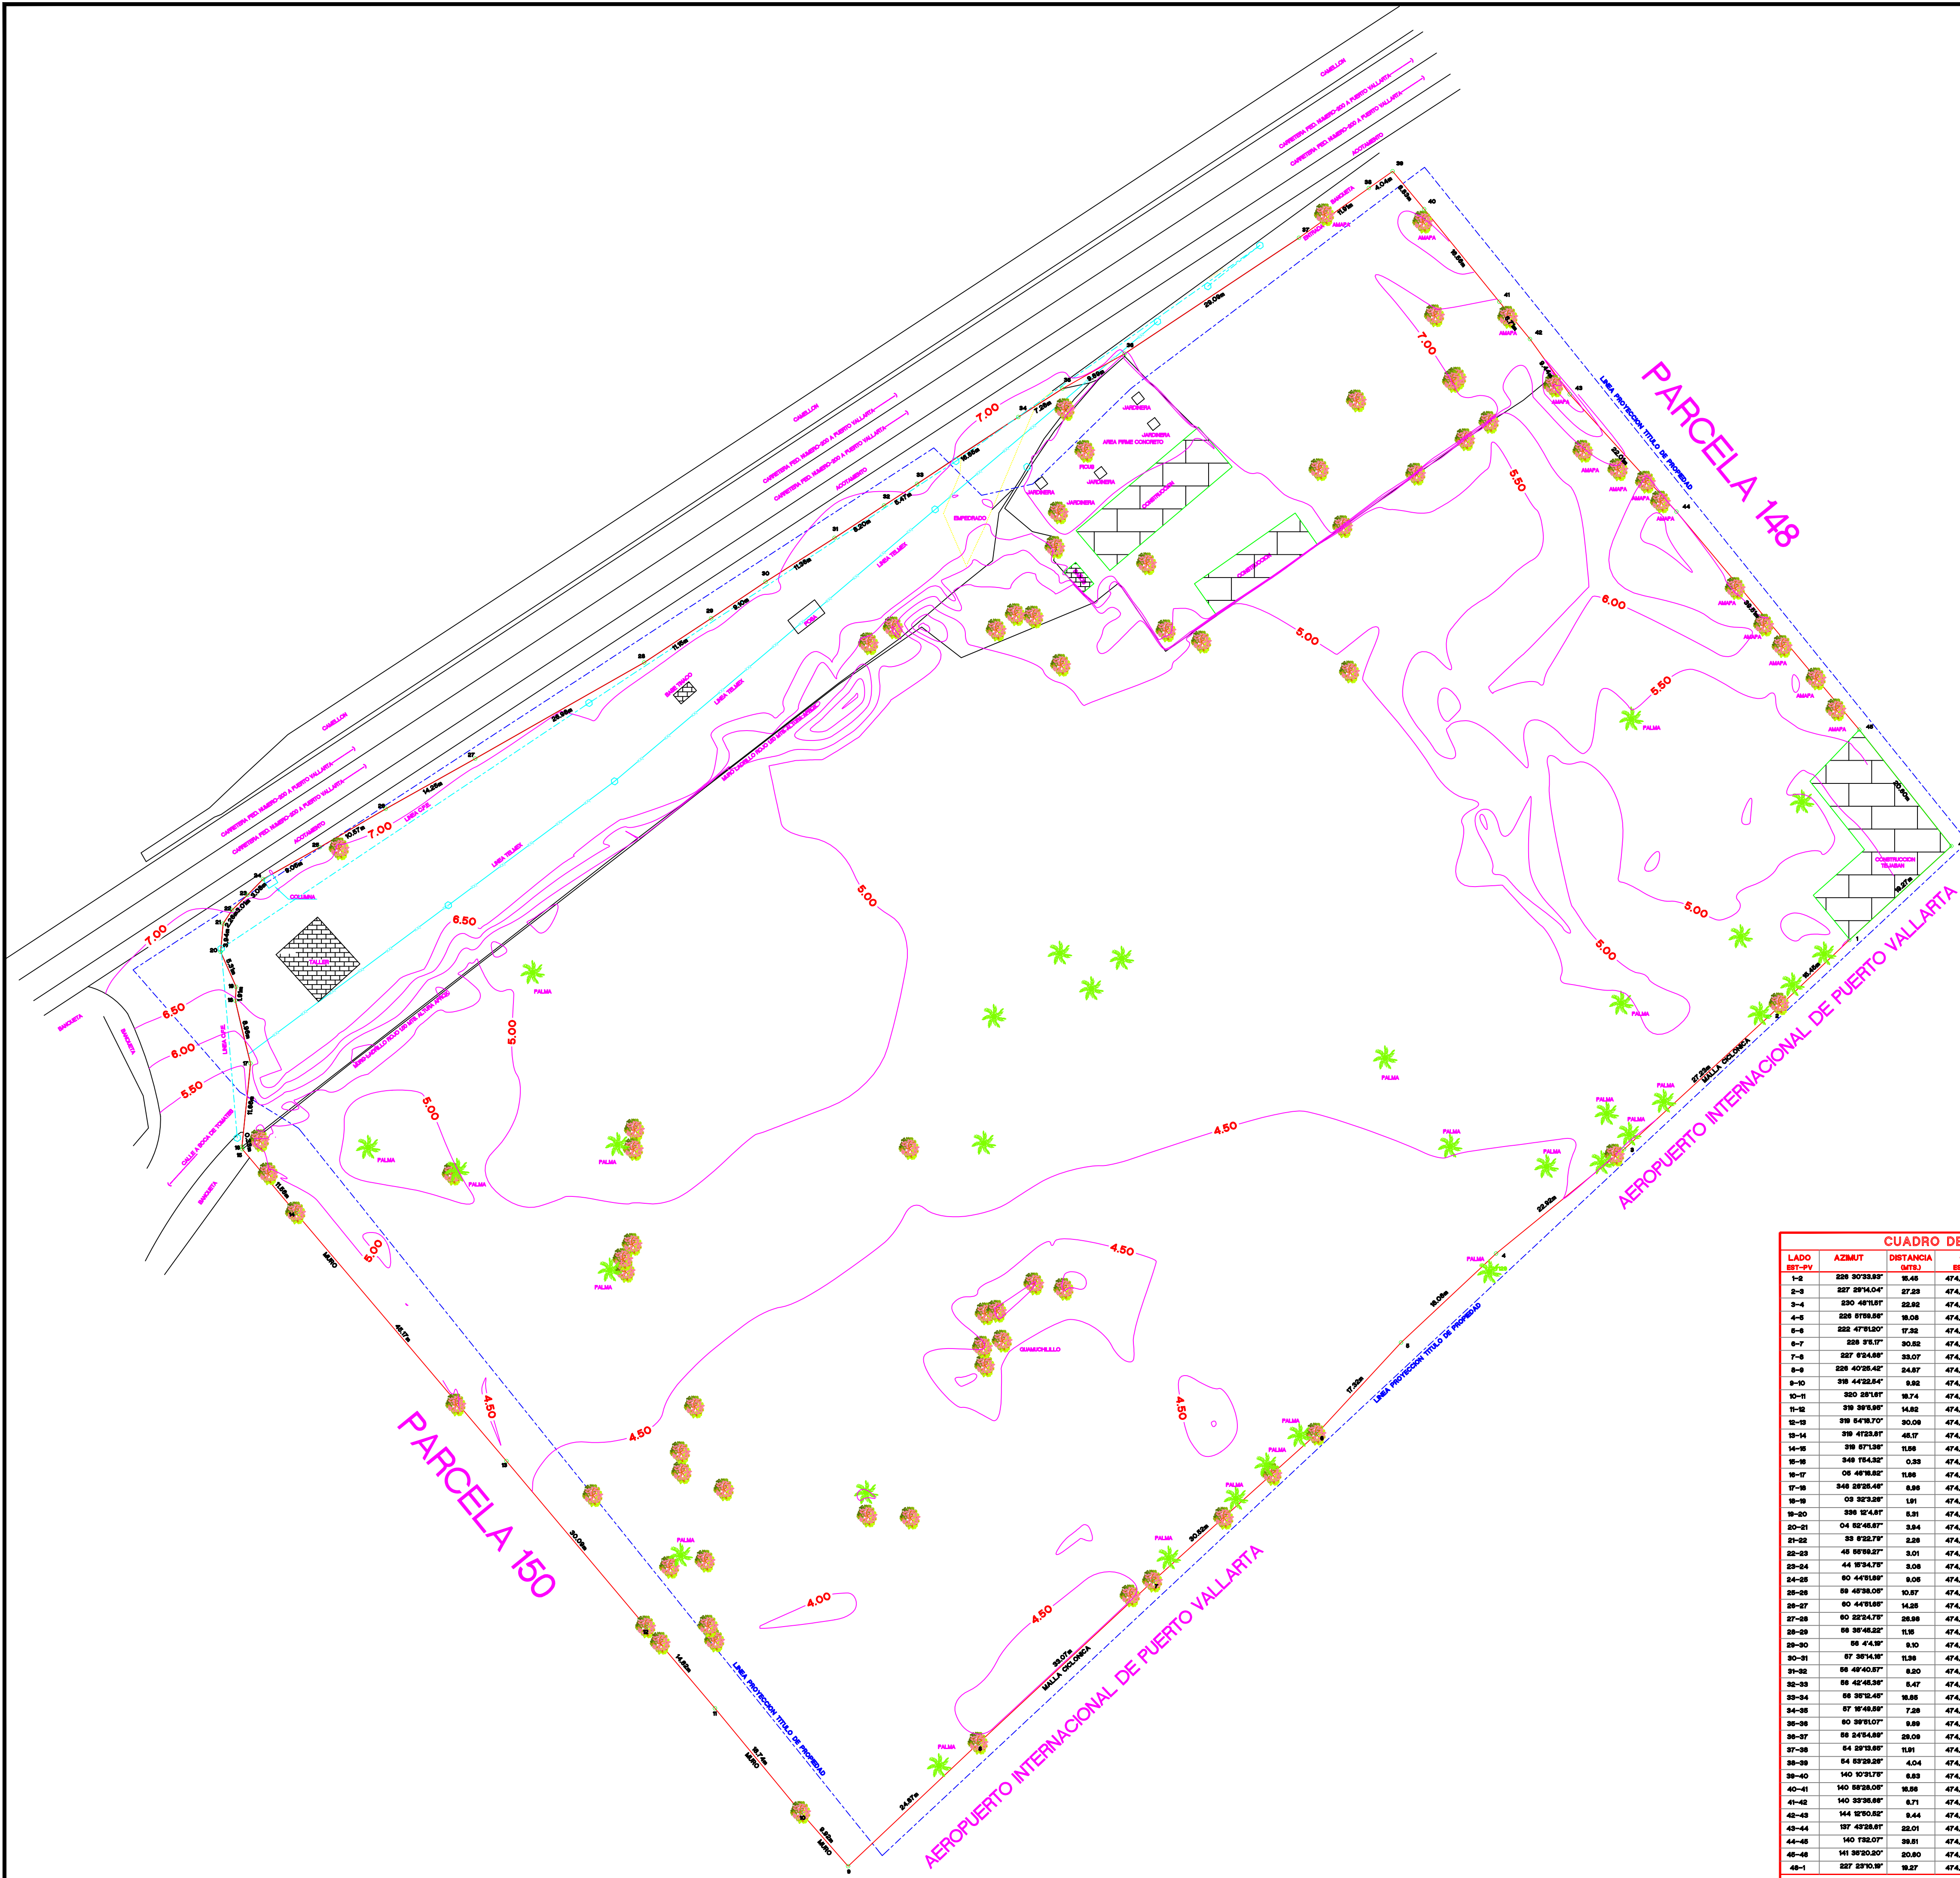

CUADRO DE CONSTRUCCION DEL POLIGONO FISICO									
LADO	AZMUT	DISTANCIA	COORDENADAS UTM	CONVERGENCIA	FACTOR DE	LATITUD	LONGITUD		
ORDEN	(GRADOS)	(MTRS)	(E, N)	(GRADOS)	REDUCCION	(N)	(W)		
AREA = 28,885.93 m2 PERIMETRO = 688.35 m