


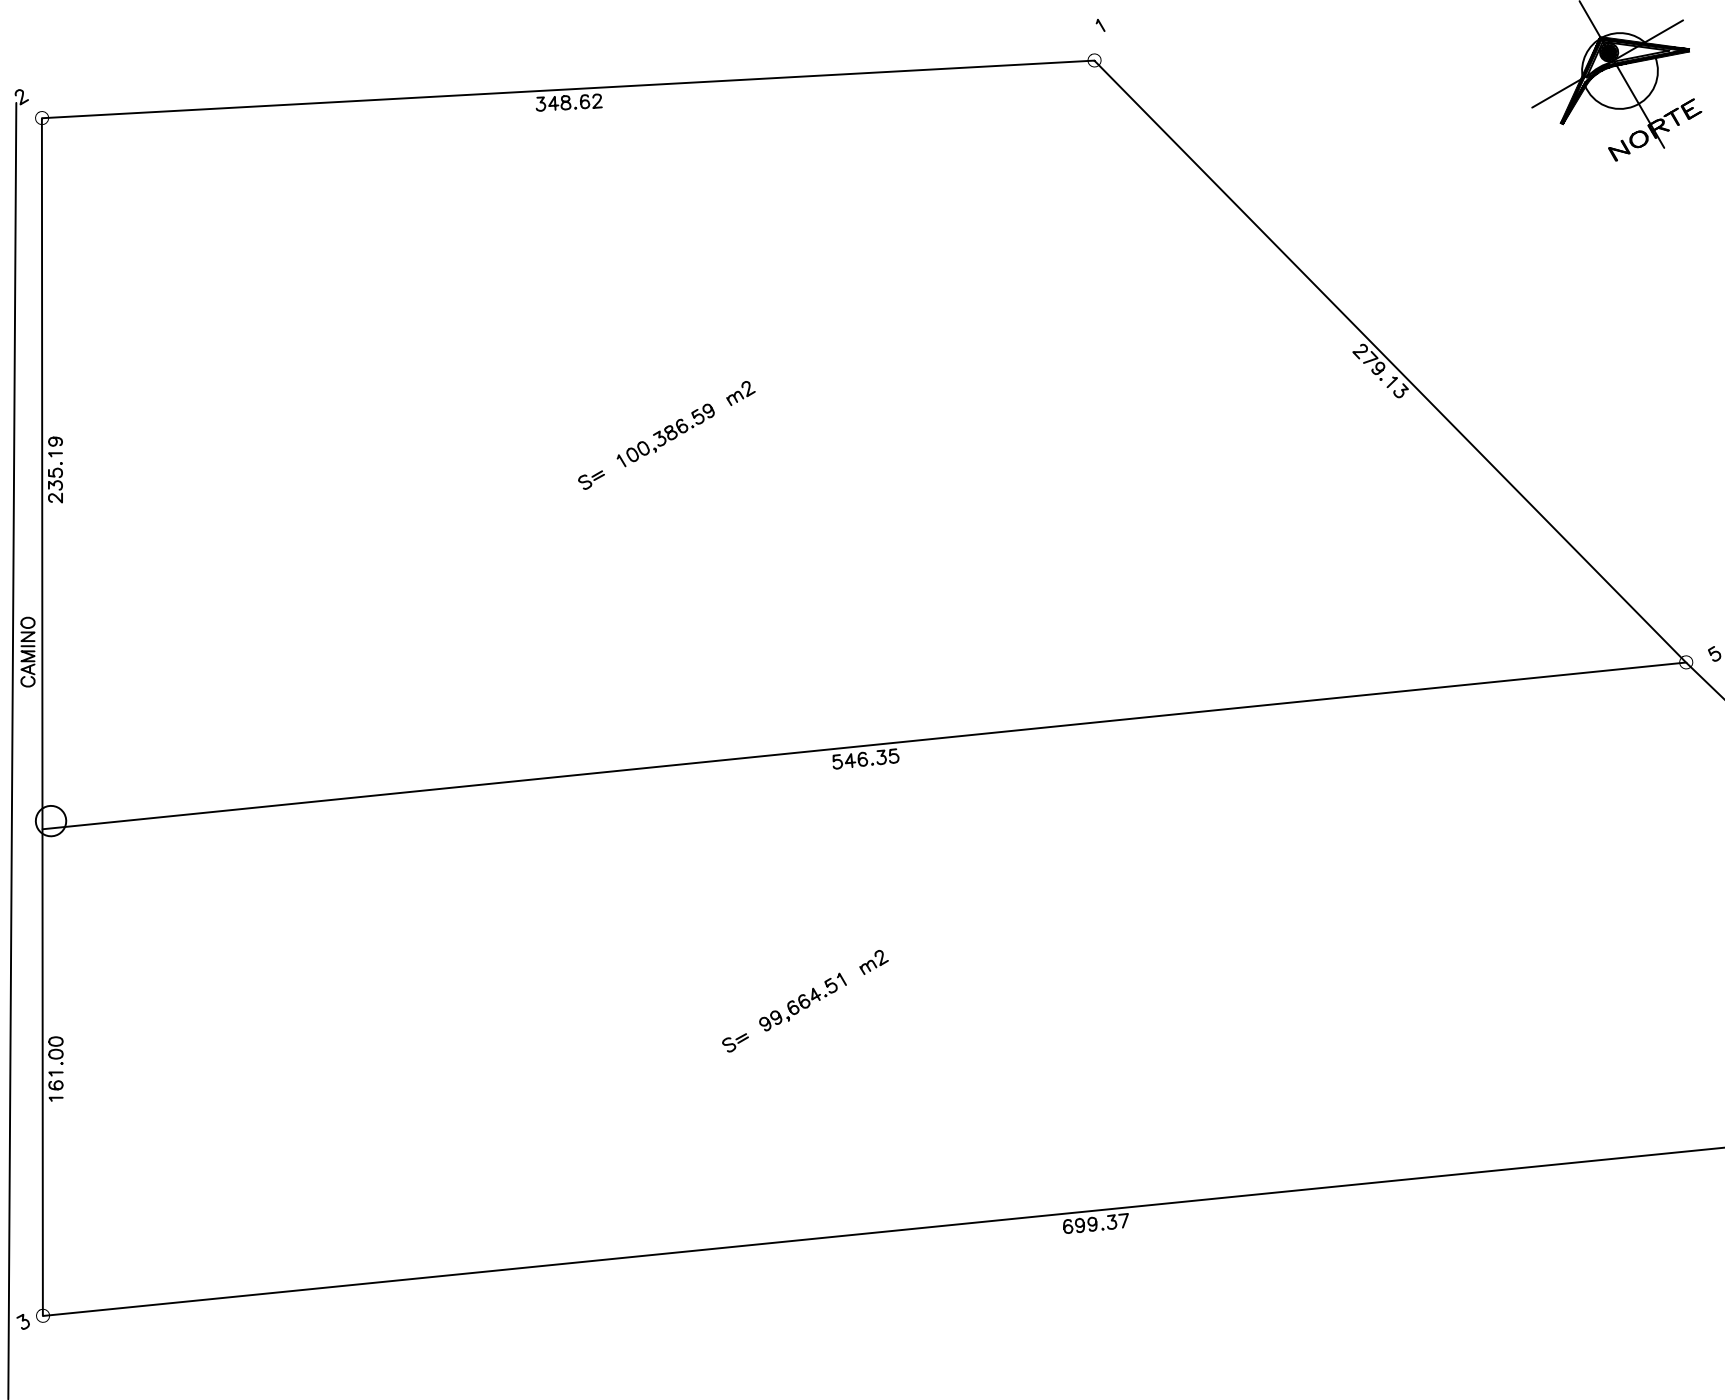

CUADRO DE CONSTRUCCION						
LADO		RUMBO	DISTANCIA	V	C O O R D E N A D A S	
EST	PV				Y	X
1	2	N 63°07'37" W	348.62	1	2,778,296.29	423,338.49
2	3	S 29°57'14" W	396.19	2	2,778,453.87	423,027.52
3	4	S 65°43'11" E	699.37	3	2,778,110.60	422,829.70
4	5	N 16°09'27" W	211.38	4	2,777,823.02	423,467.21
5	1	N 14°30'06" W	279.13	5	2,778,026.05	423,408.38
SUPERFICIE = 200,455.87 m2						

TERRENO UBICADO EN MONTEMORELOS, N.L.
20 DE ABRIL DEL 2005 ESC. 1:2500