


MUNICIPIO DE ALTAMIRA, TAMAULIPAS




PLANO CLAVE CAT. 040-806-016-005

PERITO

Ing. Enrique Miguel Guevara Ortega
CED. PROF. 7647228

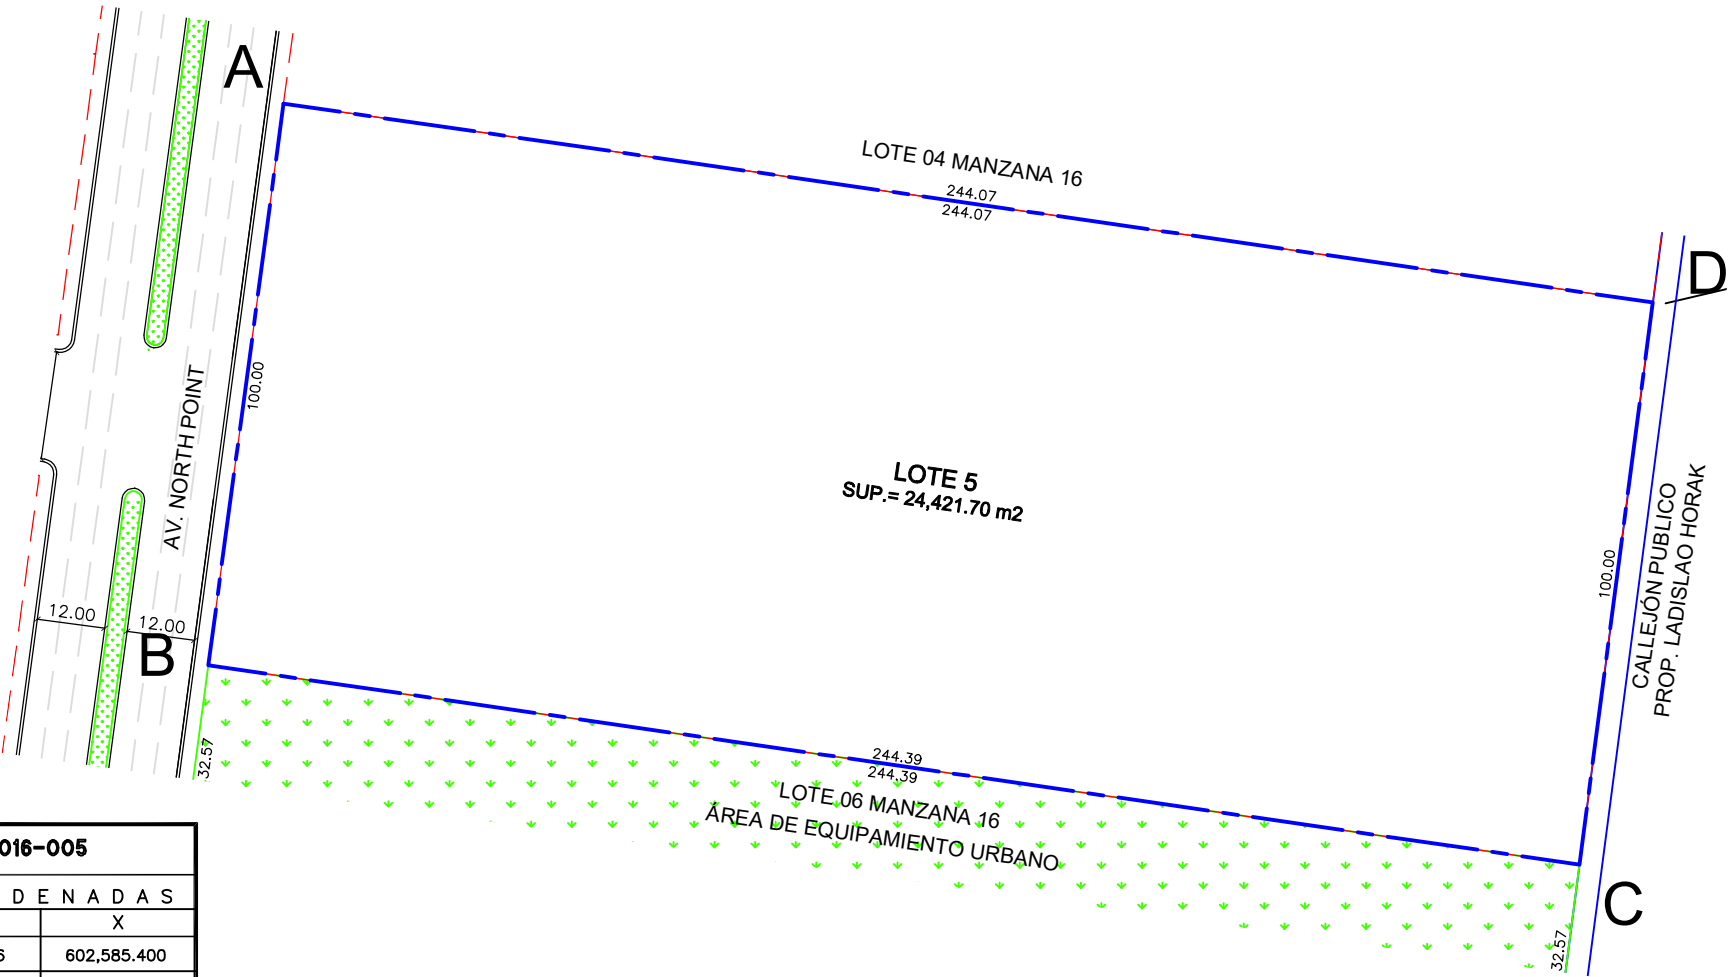

PLANTA DE UBICACION SIN ESCALA

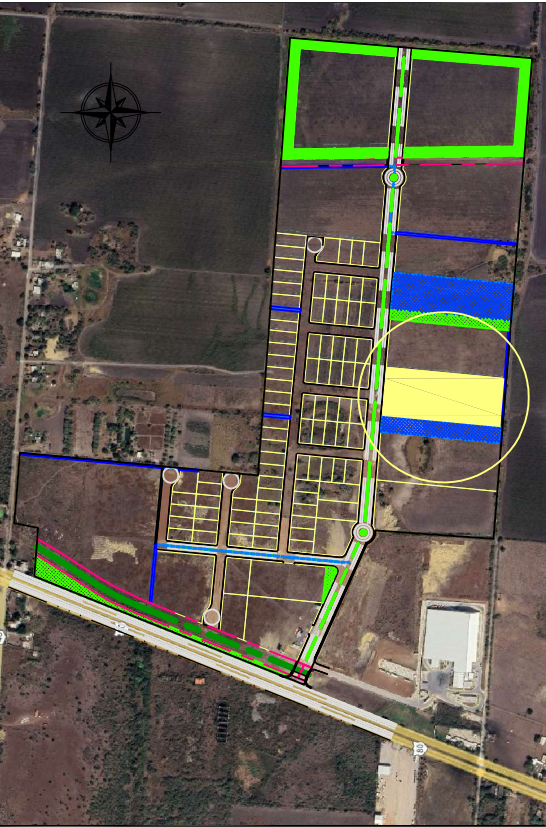

FOTOGRAFIA AEREA SIN ESCALA

CUADRO DE CONSTRUCCION CLAVE CAT. 040-806-016-005

LADO		RUMBO	DISTANCIA	V	C O O R D E N A D A S	
EST	PV				Y	X
				A	2,486,685.086	602,585.400
A	B	S 07°37'33.95" W	100.000	B	2,486,585.970	602,572.130
B	C	S 81°44'10.57" E	244.393	C	2,486,550.844	602,813.985
C	D	N 07°26'30.96" E	100.004	D	2,486,650.006	602,826.938
D	A	N 81°44'10.57" W	244.071	A	2,486,685.086	602,585.400

SUPERFICIE = 24,421.70 m2

DATOS DEL PREDIO

MUNICIPIO	ALTAMIRA, TAMAULIPAS
EXP. CATASTRAL	040-806-016-005
UBICACION	AV. NORTH POINT #600
COLONIA	NORTH POINT INDUSTRIAL & BUSINESS PARK

DATOS DEL PROPIETARIO

PROPIETARIO	-
DIRECCION	-
COLONIA	-
MUNICIPIO	-