
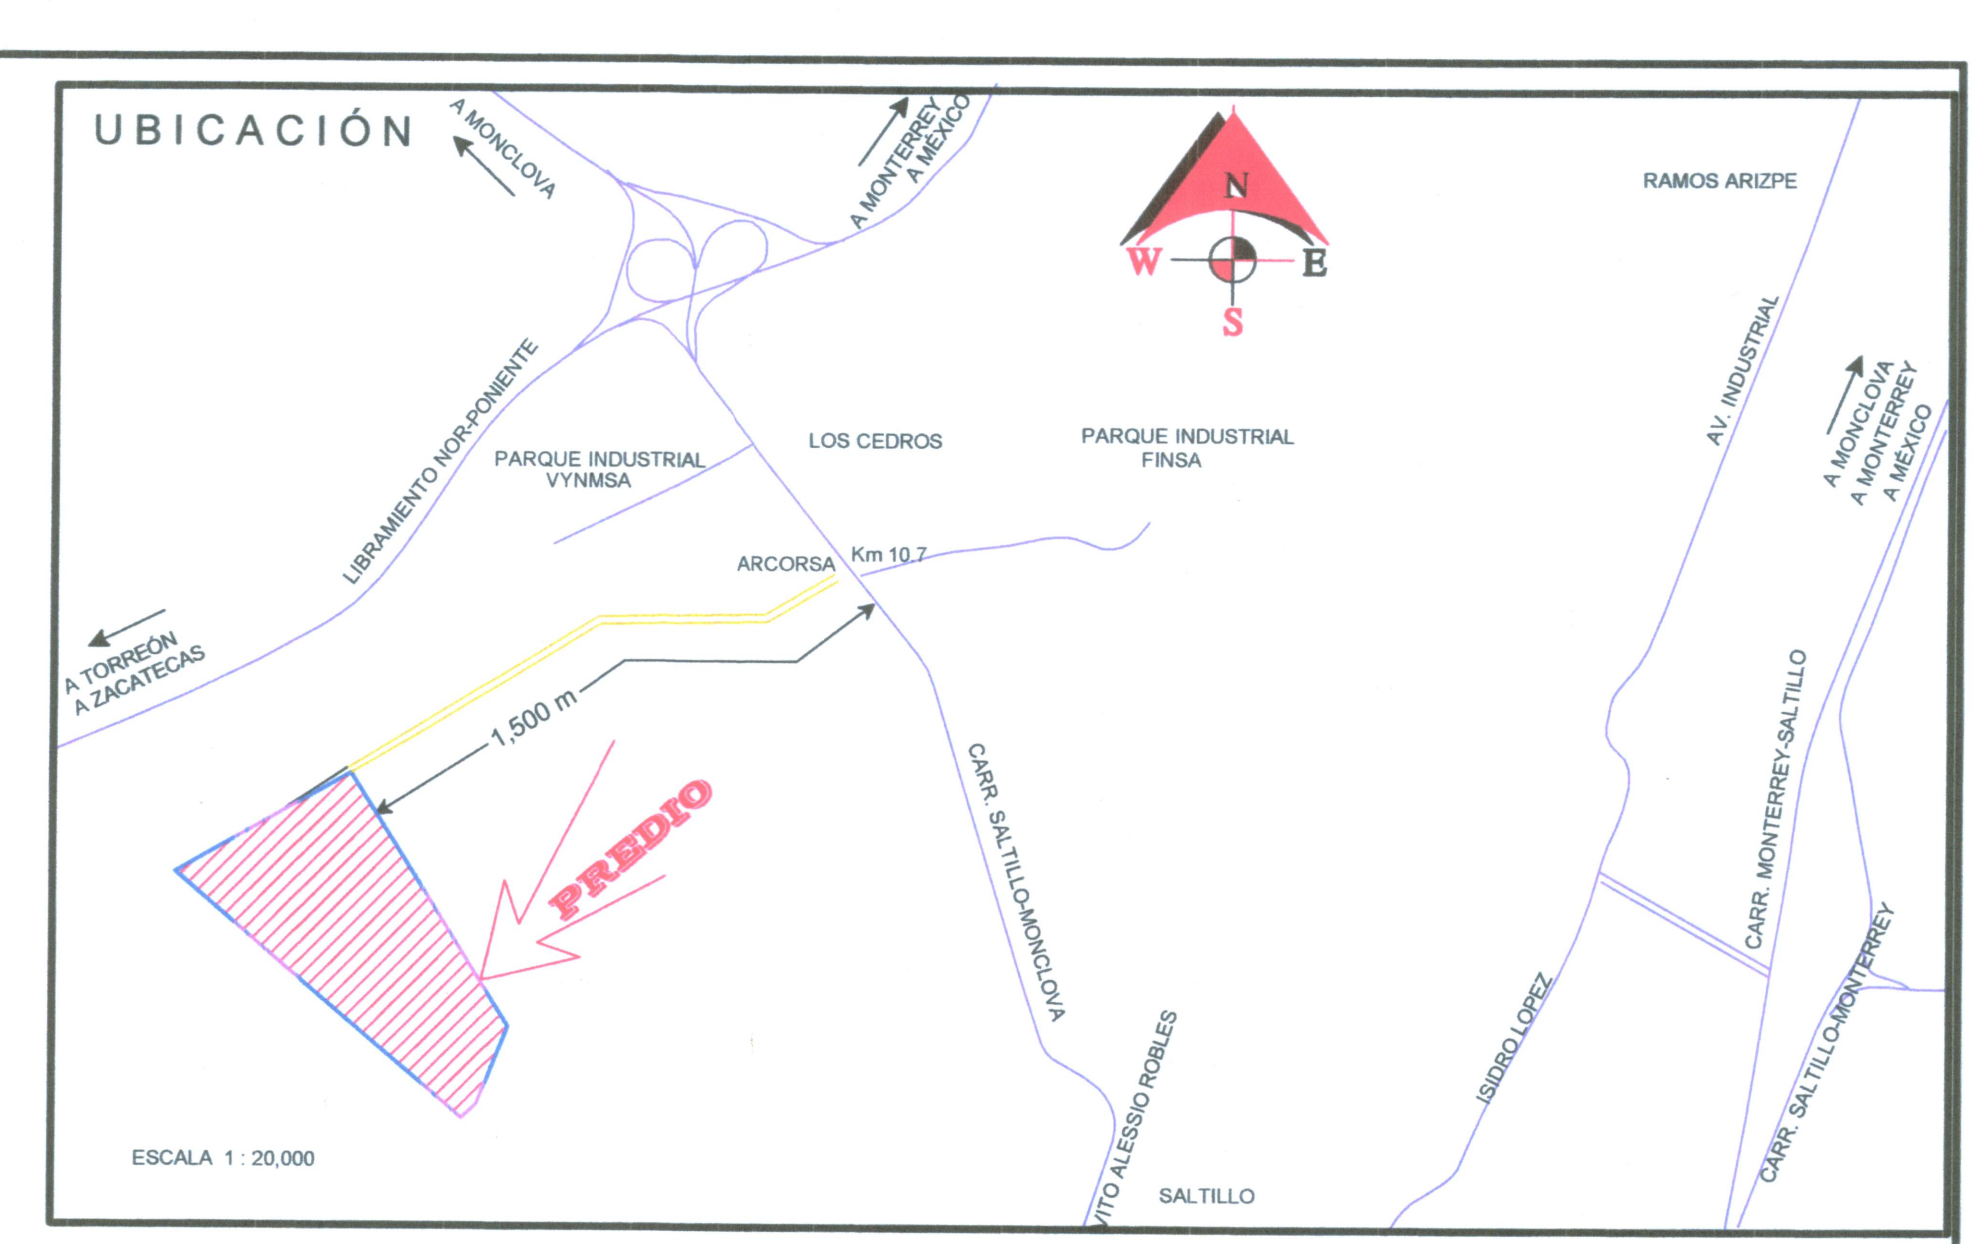


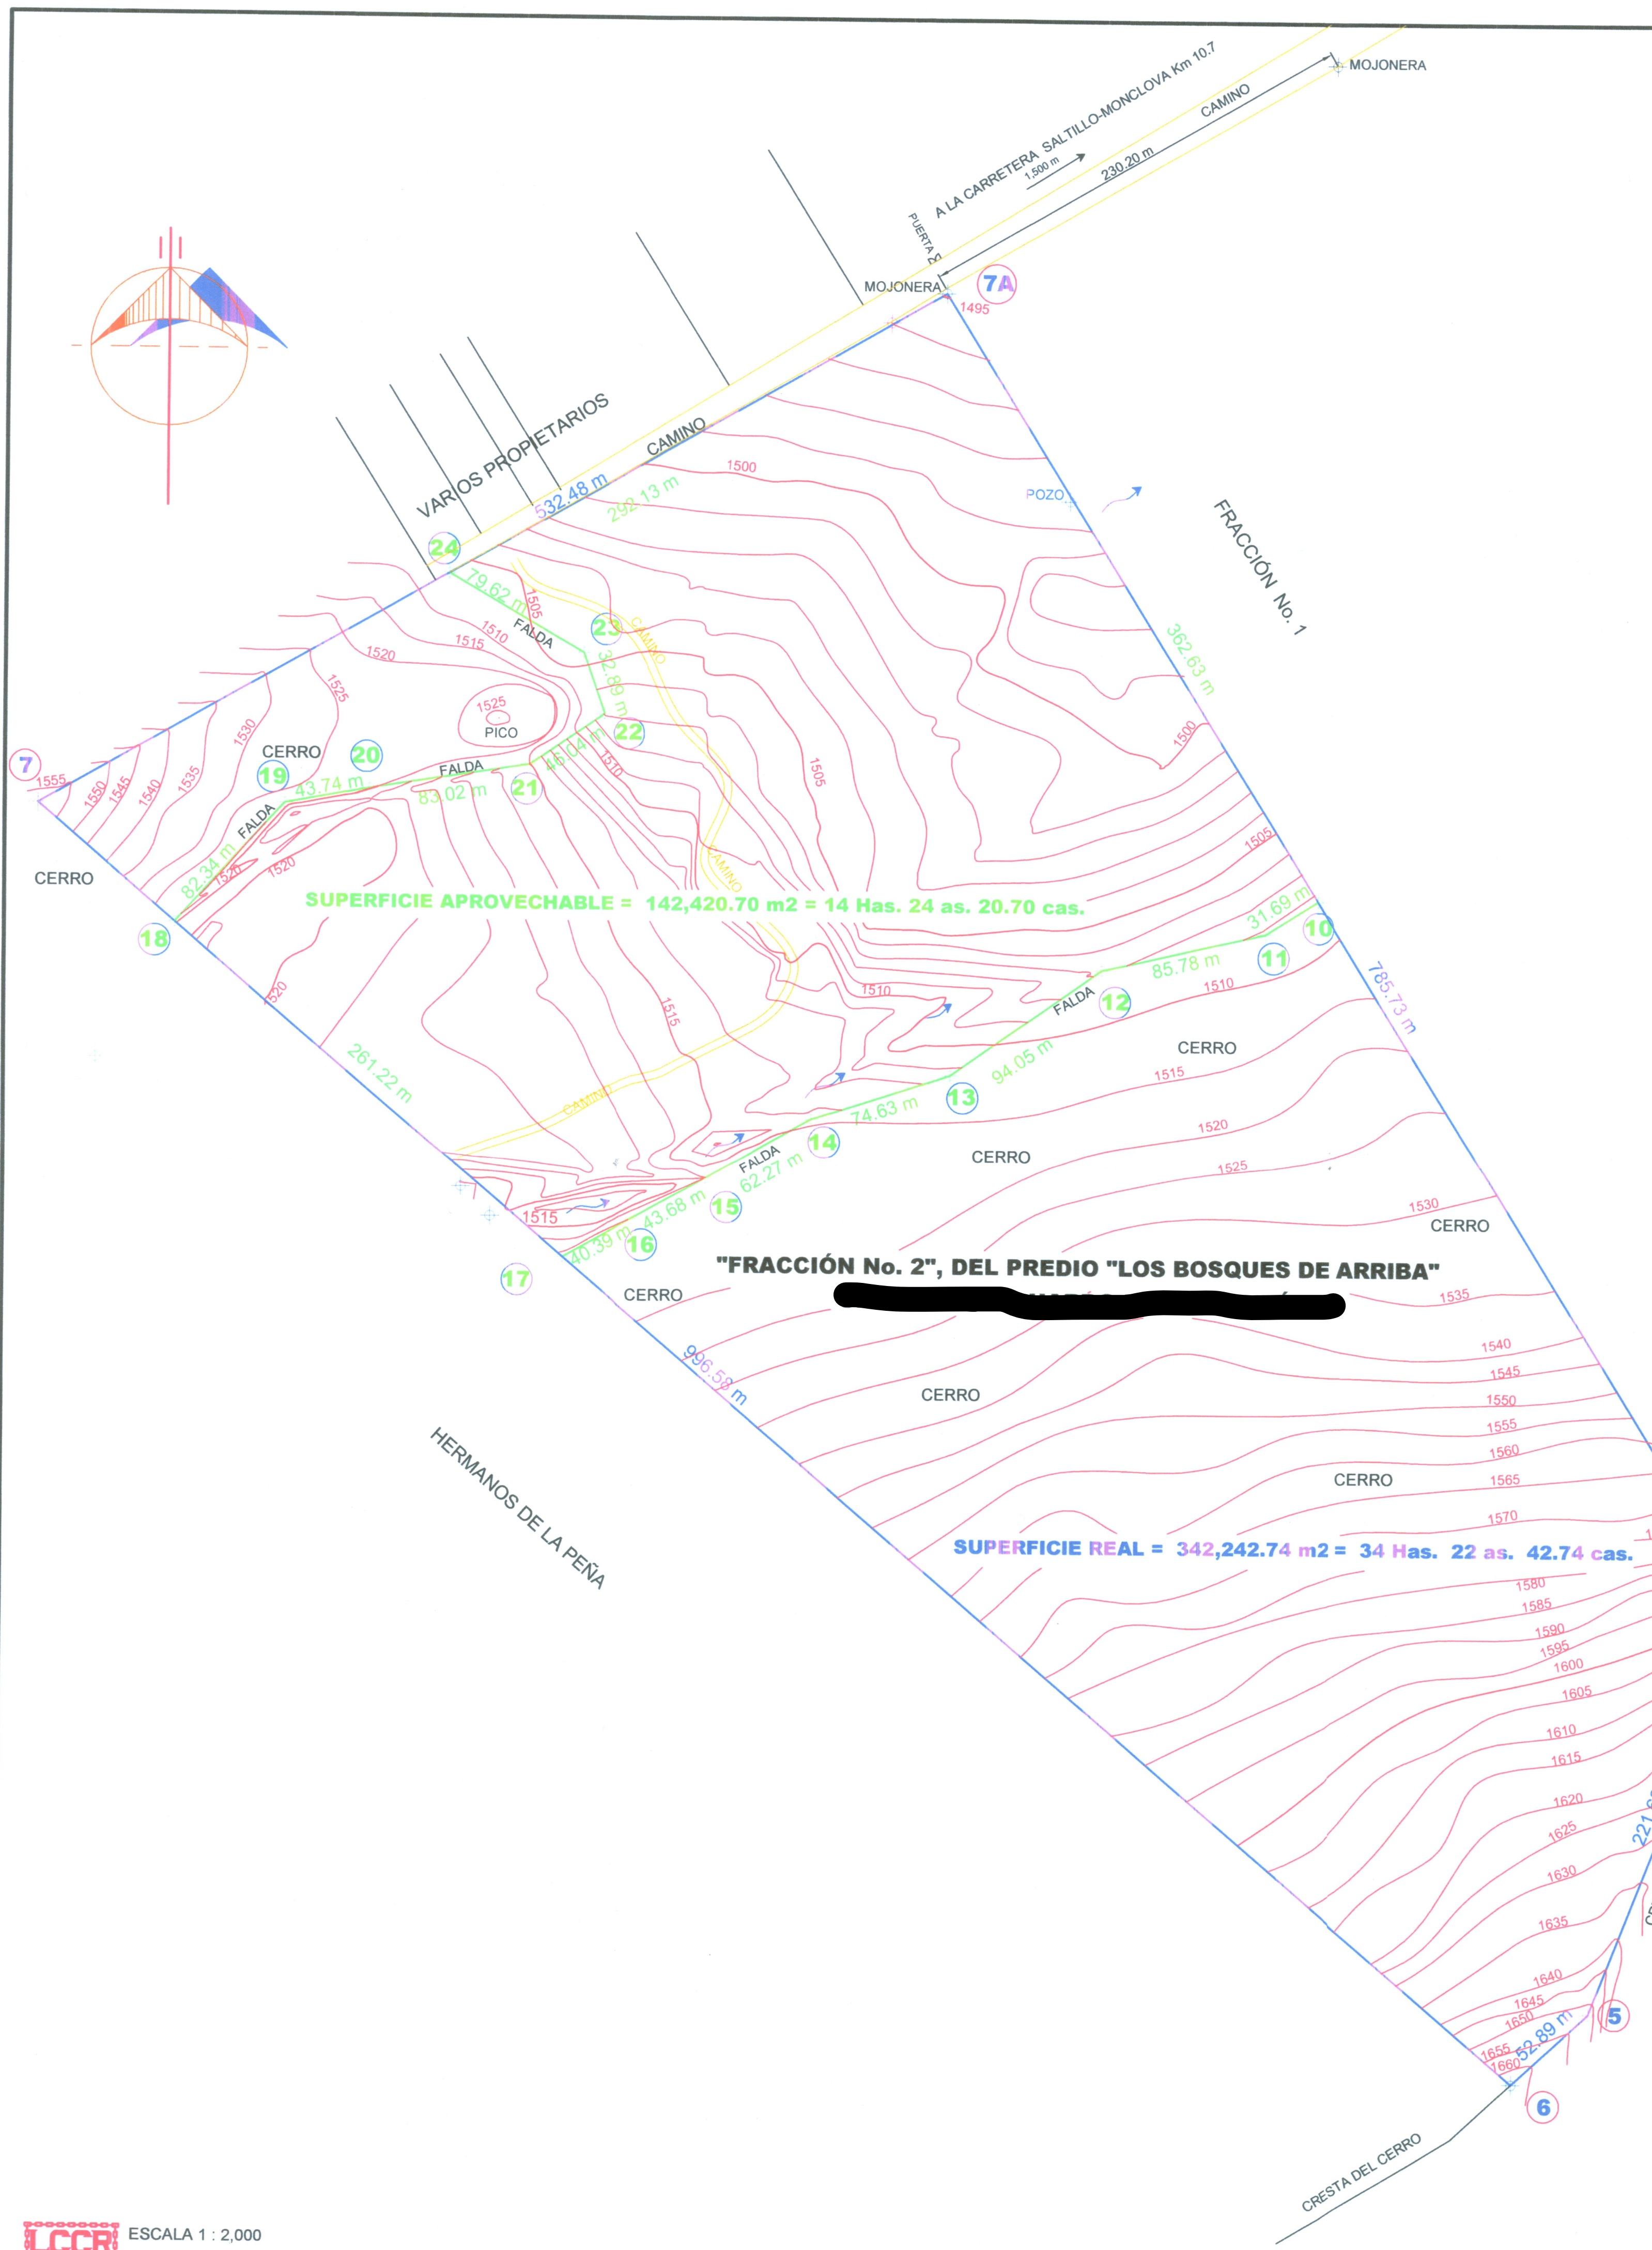

CUADRO DE CONSTRUCCIÓN DEL POLÍGONO REAL, DE LA FRACCIÓN No. 2, DE "LOS BOSQUES DE ARRIBA"

LADO	DISTANCIA (m)	RUMBO	VÉRTICE	COORDENADAS UTM DATUM NAD 27 ZONA 14 R		COORDENADAS UTM DATUM ITRF 92 ZONA 14 R	
				X	Y	X	Y
7-7A	532.48	N80°24'07"E	7	298,275.000	2'822,355.000	298,241.000	2'822,450.000
7A-4	785.73	S32°04'18"E	7A	298,738.000	2'822,518.000	298,704.000	2'822,723.000
4-5	221.60	S21°29'49"W	4	299,155.206	2'821,852.186	299,121.206	2'822,057.186
5-6	52.89	S47°33'50"W	5	299,074.000	2'821,846.000	299,040.000	2'821,851.000
6-7	996.58	N49°41'29"W	6	299,004.962	2'821,610.308	299,000.962	2'821,815.308

SUPERFICIE REAL = 342,242.74 m2 = 34 Has. 22 as. 42.74 cas.

CUADRO DE CONSTRUCCIÓN DE LA SUPERFICIE APROVECHABLE DE LA FRACCIÓN No. 2 DE "LOS BOSQUES DE ARRIBA"

LADO	DISTANCIA (m)	RUMBO	VÉRTICE	COORDENADAS UTM DATUM NAD 27 ZONA 14 N		COORDENADAS UTM DATUM ITRF 92 ZONA 14 N	
				X	Y	X	Y
7A-10	362.63	S32°04'18"E	7A	298,738.000	2'822,518.000	298,704.000	2'822,723.000
10-11	31.69	S59°01'23"W	10	298,930.547	2'822,210.717	298,896.547	2'822,415.717
11-12	85.78	S77°14'54"W	11	298,903.664	2'822,193.934	298,869.664	2'822,398.934
12-13	94.05	S54°57'29"W	12	298,820.000	2'822,175.000	298,786.000	2'822,380.000
13-14	74.63	S72°03'02"W	13	298,743.000	2'822,121.000	298,709.000	2'822,326.000
14-15	62.27	S60°08'28"W	14	298,672.000	2'822,098.000	298,638.000	2'822,303.000
15-16	43.68	S61°14'53"W	15	298,618.000	2'822,097.000	298,584.000	2'822,272.000
16-17	40.39	S61°14'14"W	16	298,579.704	2'822,045.988	298,545.704	2'822,250.988
17-18	261.22	N49°41'21"W	17	298,544.295	2'822,026.552	298,510.295	2'822,231.552
18-19	82.34	N42°45'15"E	18	298,345.104	2'822,195.541	298,311.104	2'822,400.541
19-20	43.74	N79°27'39"E	19	298,401.000	2'822,256.000	298,367.000	2'822,461.000
20-21	83.02	N80°59'29"E	20	298,444.000	2'822,264.000	298,410.000	2'822,469.000
21-22	46.04	N55°37'11"E	21	298,526.000	2'822,277.000	298,492.000	2'822,482.000
22-23	32.89	N19°32'12"W	22	298,564.000	2'822,303.000	298,530.000	2'822,508.000
23-24	79.62	N60°05'02"W	23	298,563.000	2'822,334.000	298,519.000	2'822,535.000
24-7A	292.13	N60°24'07"E	24	298,483.986	2'822,373.711	298,449.986	2'822,578.711

SUPERFICIE APROVECHABLE = 142,420.70 m2 = 14 Has. 24 as. 20.70 cas.

PLANO

DE UNA FRACCIÓN DE TERRENO RÚSTICO DE AGOSTADERO, IDENTIFICADA COMO "FRACCIÓN No. 2", DEL PREDIO "LOS BOSQUES DE ARRIBA", DEL MUNICIPIO DE RAMOS ARIZPE, COAH., QUE TIENE UNA SUPERFICIE DE 34 Has. 22 as. 42.74 cas., PROPIEDAD DEL SR. [REDACTED]