


REV. DATE	CHK'D DATE	ISSUE
12/1/2023	-	APROCAP CONCEPTUAL DRAFT

BATELIER REACH LLC 2024

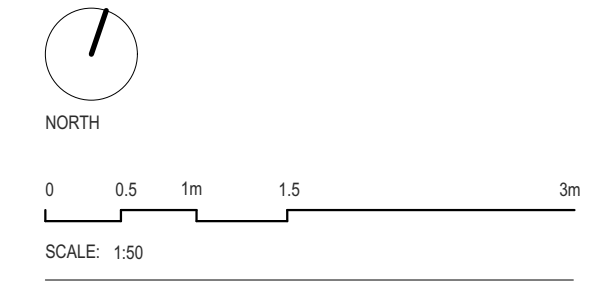


**NOT FOR CONSTRUCTION, ISSUED FOR CONCEPTUAL REVIEW**  
 These drawings are conceptual in nature and are intended solely for preliminary coordination and review purposes. They do not represent finalized design, construction documents, or permit-ready drawings. Atelier Reach Architects shall not be held liable for any construction, fabrication, or procurement activities undertaken based on the information contained herein. Use of these drawings for construction or implementation purposes is strictly at the user's own risk.

PROJECT	MVA AT CAP CANA
PROJECT NO.	120095 03
TITLE	PLANTA AMUEBLADA - NIVEL 1
DRAWING NO.	A101
CREATED BY	MM, T2, J2




980 BALCONES DR. STE 100 AUSTIN, TX 78751  
 942 513 8191  
 INFO@ATELIERREACH.COM WWW.ATELIERREACH.COM

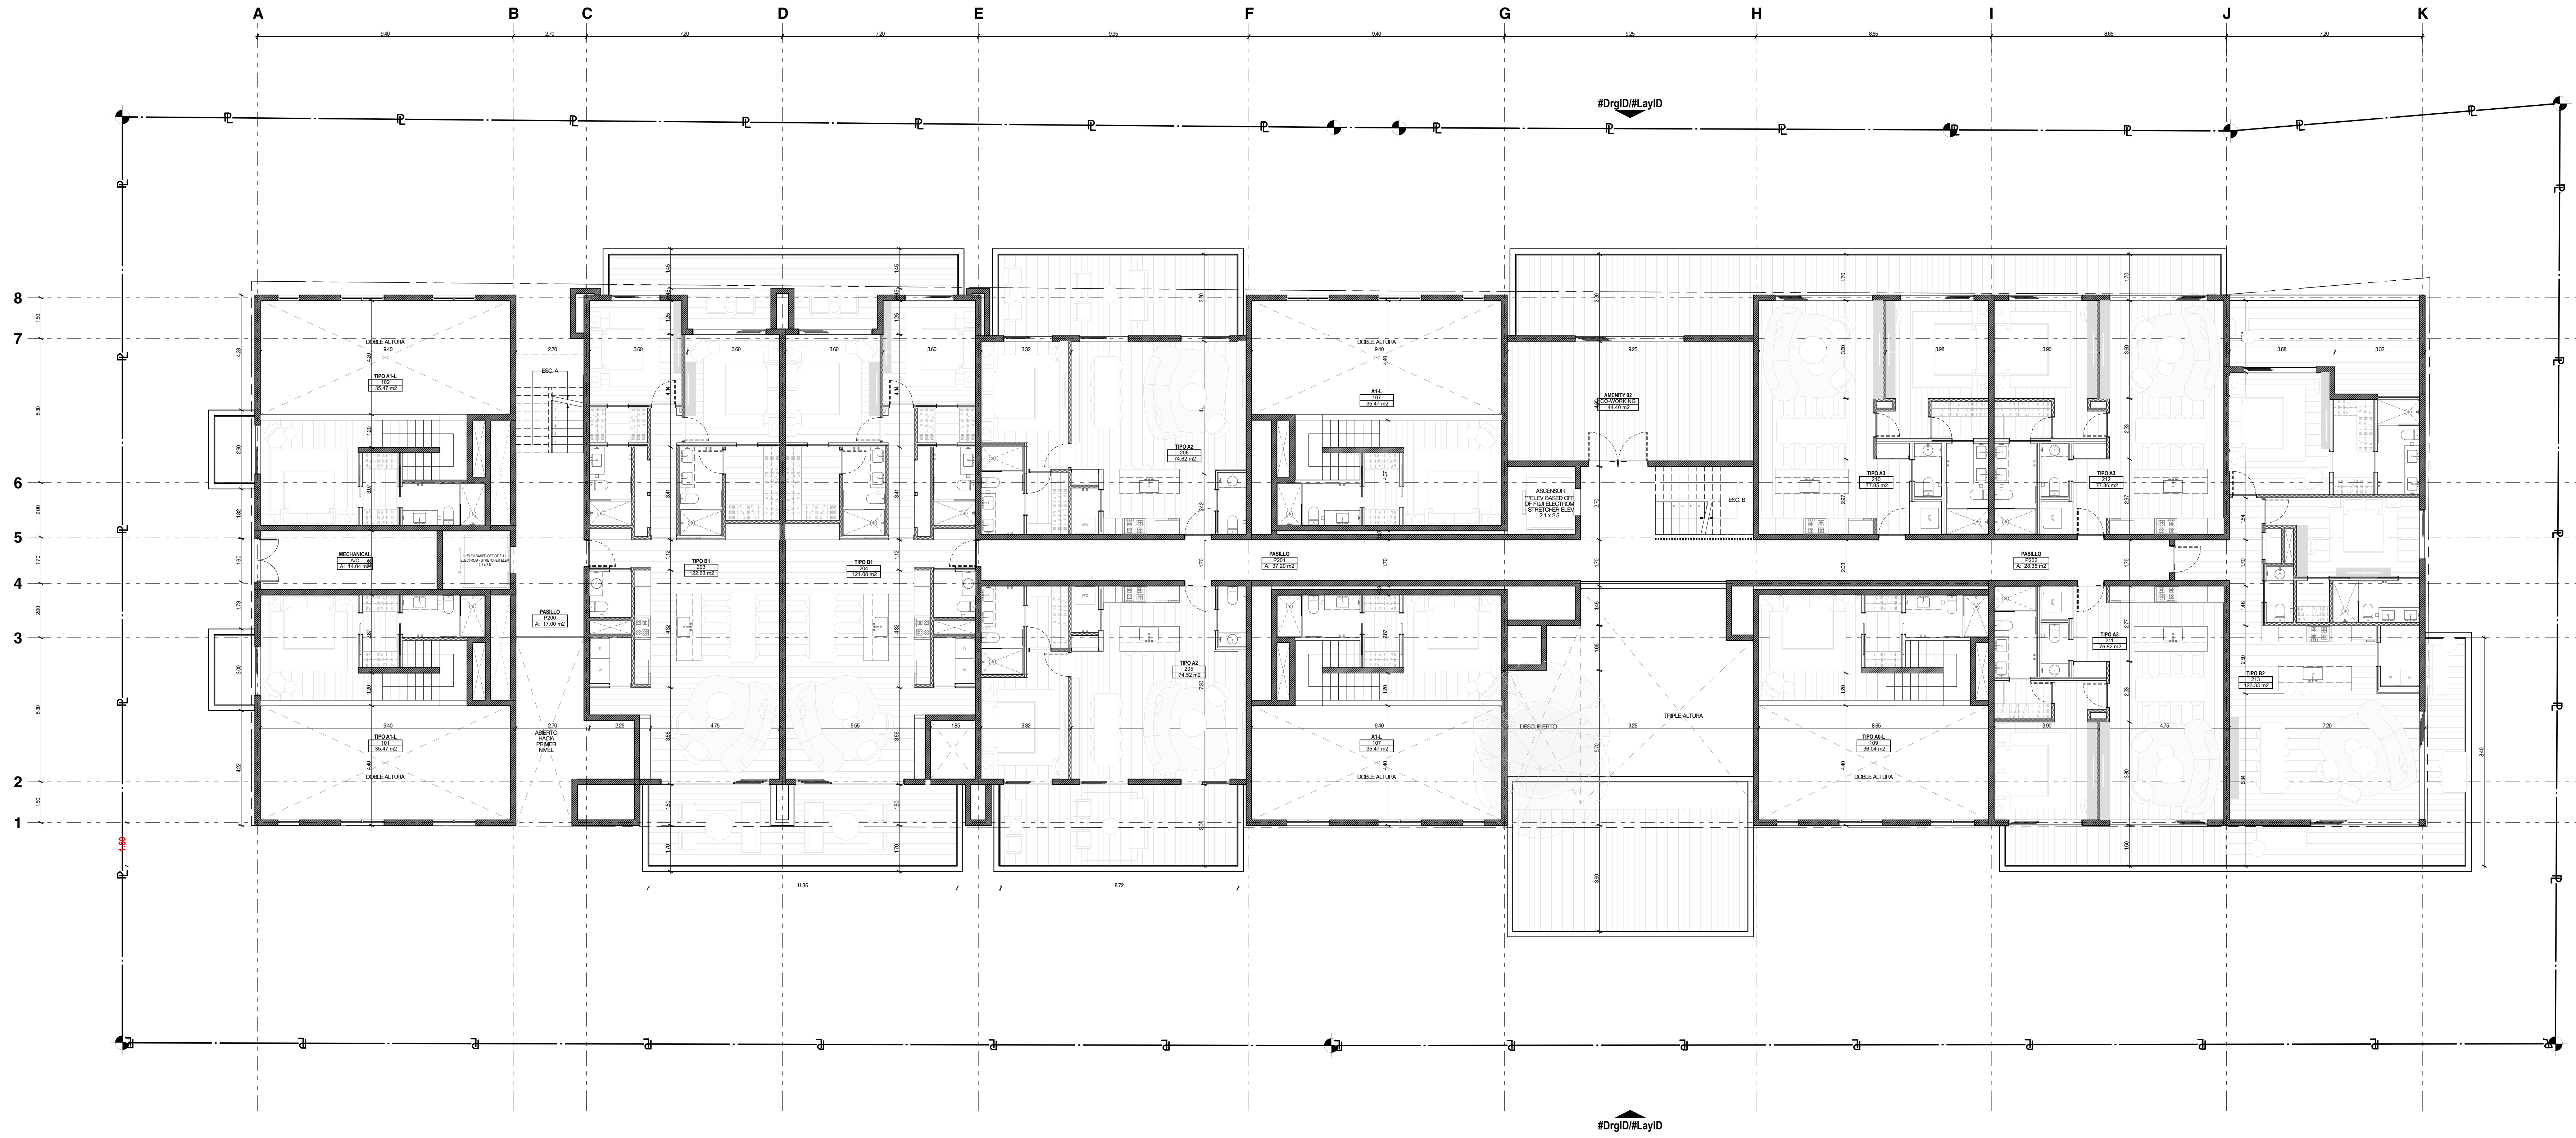

BUILDERS AND CONTRACTORS MUST VERIFY ALL PROJECT DIMENSIONS BEFORE COMMENCING ANY WORK. THE DIMENSIONS PROVIDED ARE NOMINAL. EXACT MEASUREMENTS SHALL BE REPORTED TO THE ARCHITECT'S DESIGNER'S STUDIO BEFORE WORK BEGINS. UNTIL ALL SHOP DRAWINGS MUST UNDERGO REVIEW AND MANUFACTURING SHOULD NOT BEGIN UNTIL STAMPED SHOP DRAWINGS ARE RETURNED.

REV DATE	CHKD DATE	ISSUE
12/03/2025	--	APROCAP CONCEPTUAL DRAFT

BATELIER REACH LLC 2024

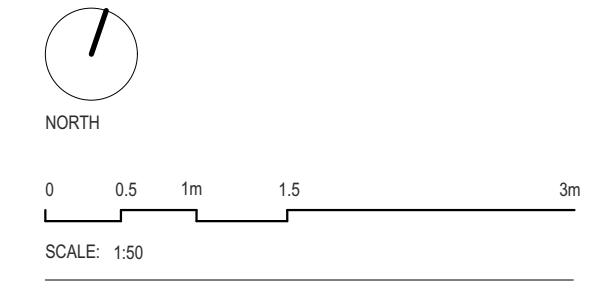


**NOT FOR CONSTRUCTION, ISSUED FOR CONCEPTUAL REVIEW**  
 These drawings are conceptual in nature and are intended solely for preliminary coordination and review purposes. They do not represent finalized design, construction documents, or permit-ready drawings. Atelier Reach Architects shall not be held liable for any construction, fabrication, or procurement activities undertaken based on the information contained herein. Use of these drawings for construction or implementation purposes is strictly at the user's own risk.

PROJECT	MNA AT CAP CANA
PROJECT NO.	120095 03
TITLE	PLANTA AMUEBLADA - NIVEL 2
DRAWING NO.	<b>A102</b>
CREATED BY	MM, T2, J2

980 BALCONES DR., STE 100 AUSTIN, TX 78751  
 942 513 8215  
 INFO@ATELIERREACH.COM WWW.ATELIERREACH.COM




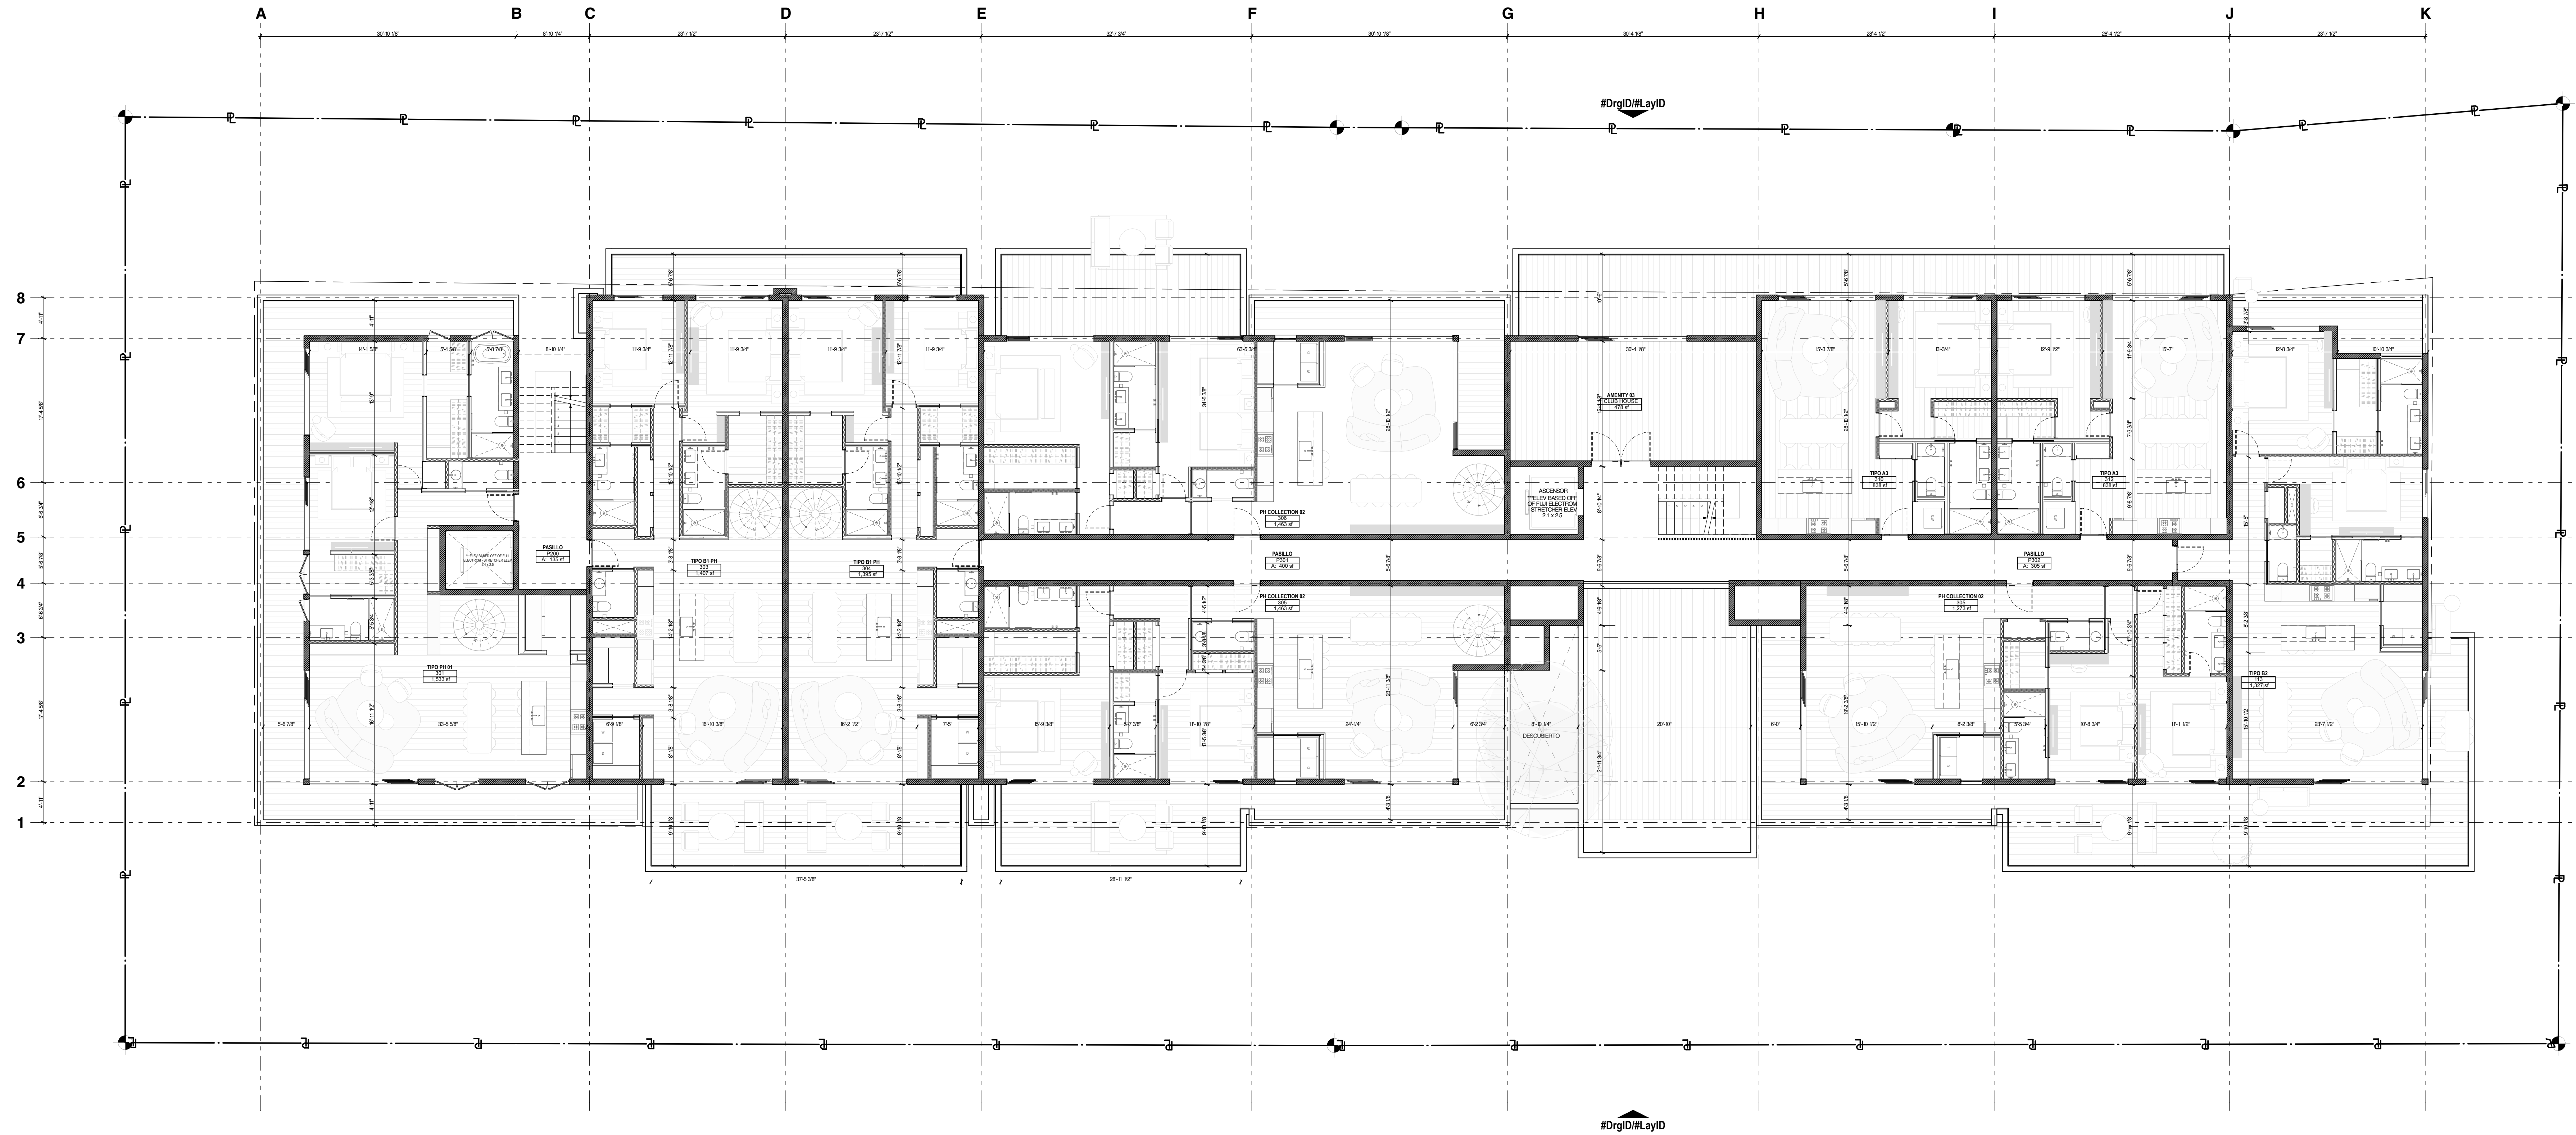

BUILDERS AND CONTRACTORS MUST VERIFY ALL PROJECT DIMENSIONS BEFORE COMMENCING ANY WORK. THE DIMENSIONS PROVIDED ARE NOMINAL. EXACT MEASUREMENTS SHALL BE REPORTED TO THE ARCHITECT/DESIGNER'S STUDIO BEFORE REVIEW AND MANUFACTURING SHOULD NOT BEGAIN UNTIL STAMPED SHOP DRAWINGS ARE RETURNED.

REV DATE	CHKD DATE	ISSUE
12 / 03 / 2025	--	APROCAP CONCEPTUAL DRAFT

BATELIER REACH LLC 2024

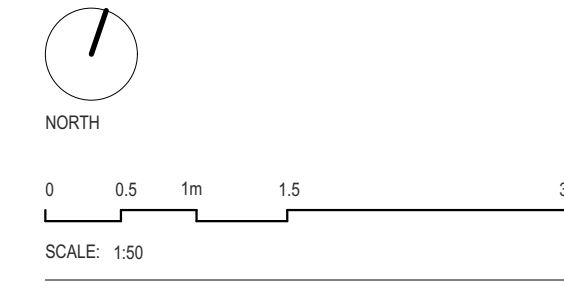


**NOT FOR CONSTRUCTION, ISSUED FOR CONCEPTUAL REVIEW**  
 These drawings are conceptual in nature and are intended solely for preliminary coordination and review purposes. They do not represent finalized design, construction documents, or permit-ready drawings. Atelier Reach Architects shall not be held liable for any construction, fabrication, or procurement activities undertaken based on the information contained herein. Use of these drawings for construction or implementation purposes is strictly at the user's own risk.


PROJECT	MNA AT CAP CANA
PROJECT NO.	120095 00
TITLE:	PLANTA AMUEBLADA - NIVEL 3
DRAWING NO.	<b>A103</b>
CREATED BY:	MM, T2, J2

980 BALCONES DR, STE 100 AUSTIN, TX 78750  
 947.518.870  
 INFO@ATELIERREACH.COM WWW.ATELIERREACH.COM



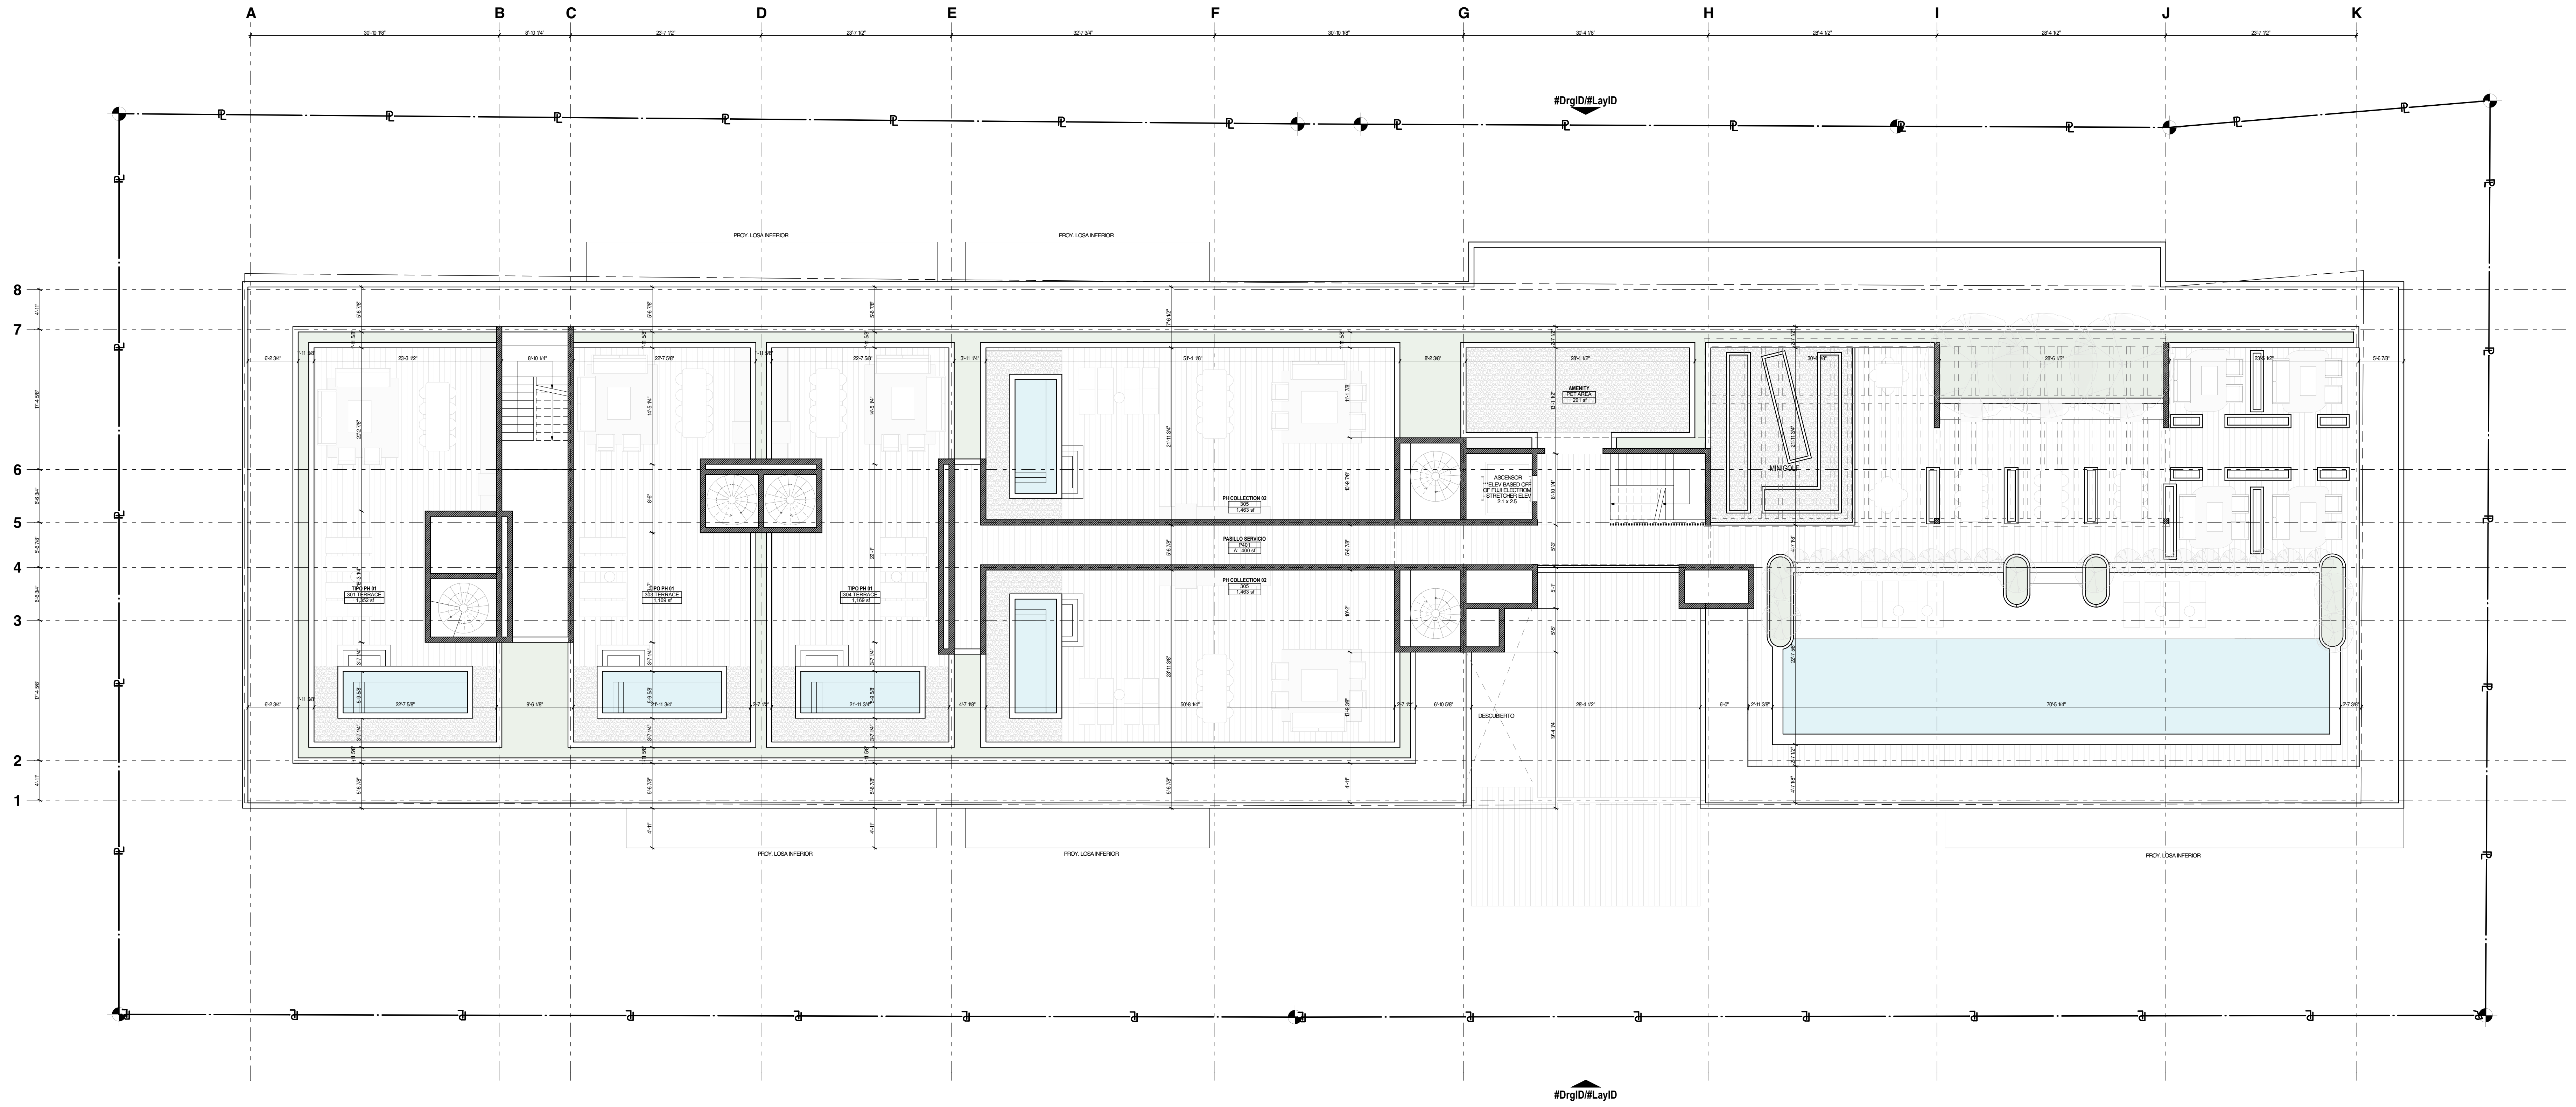

REV. DATE	CHKD. DATE	ISSUE
12/03/2025	--	APROCAP CONCEPTUAL DRAFT

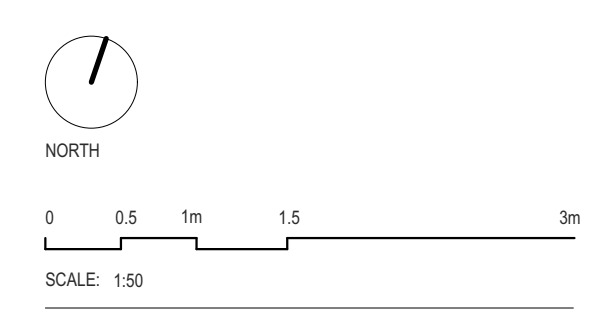

**NOT FOR CONSTRUCTION, ISSUED FOR CONCEPTUAL REVIEW**  
These drawings are conceptual in nature and are intended solely for preliminary coordination and review purposes. They do not represent finalized design, construction documents, or permit-ready drawings. Atelier Reach Architects shall not be held liable for any construction, fabrication, or procurement activities undertaken based on the information contained herein. Use of these drawings for construction or implementation purposes is strictly at the user's own risk.

PROJECT	MNA AT CAP CANA
PROJECT NO.	120095 00
TITLE	PLANTA AMUEBLADA - NIVEL TECHO
DRAWING NO.	<b>A104</b>
CREATED BY	MM, T2, J2

