



FRACCIÓN 1



LOCALIZACIÓN

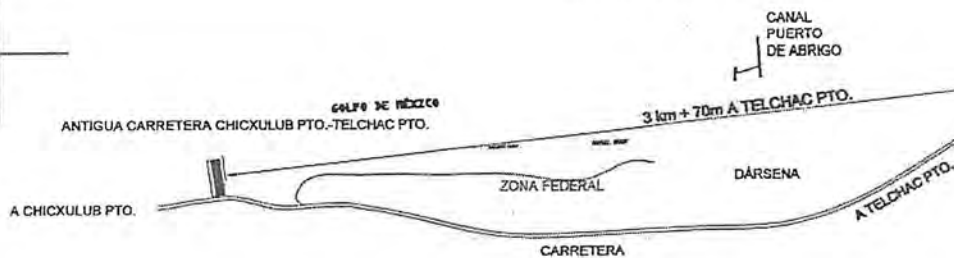

GOLFO DE MÉXICO

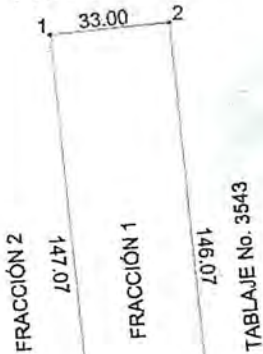

TABLAJE No. 5484 (VIALIDAD)

CUADRO DE CONSTRUCCIÓN: FRACCIÓN 1

LADO		RUMBO	DISTANCIA	V	COORDENADAS	
EST	PV				Y	X
				1	2,361,265.4349	258,340.8914
1	2	N 84°00'53.345" E	33.00	2	2,361,268.8759	258,373.7115
2	3	S 05°34'34.822" E	146.07	3	2,361,123.4989	258,387.9052
3	4	S 82°16'20.271" W	33.00	4	2,361,119.0616	258,355.2049
4	1	N 05°35'06.266" W	147.07	1	2,361,265.4349	258,340.8914

SUPERFICIE = 00-48-35.05 m2



ESCALA 1:2000

NO. CAT.	FINCA	TABLAJE	COLONIA	LOCALIDAD	MUNICIPIO	CLASE	USO		
3517		3517		TELCHAC PUERTO	TELCHAC PUERTO	RÚSTICO	SOLAR		
DIBUJÓ:  NOMBRE: CARLOS GABRIEL EK BRICEÑO				VALOR DE TERRENO					
				SUPERFICIE		VxHAS		VALOR	
				00-48-35.05 Has				\$	
				VALOR DE CONSTRUCCION					
				GRUPO	TIPO	Vxm2	SUP.(M2)	VALOR	
				-	-		-	\$	
				-	-		-	\$	
				-	-		-	\$	
				-	-		-	\$	
				-	-		-	\$	
PERITO VALUADOR:		REVISÓ:		-	-	\$			
				-	-	\$			
				-	-	\$			
				-	-	\$			
				-	-	\$			
VALOR TOTAL DE CONSTRUCCIONES				\$					
FECHA: TELCHAC, YUCATÁN A 10 DE OCTUBRE DE 2024				VALOR CATASTRAL TOTAL					