


CUADRO DE CONSTRUCCION DEL POLIGONO FISICO 1								
LADO	RUMBO	DISTANCIA	AZIMUT	VERT.	ANG.INT.	Y	X	COLINDANTE
5-2	S 48°28'07.349" W	196.18	228°28'7.35"	5	89°49'18.10"	2,444,854.433	303,331.861	X
2-7	N 41°53'21.310" W	295.07	318°6'38.69"	2	90°21'28.66"	2,444,724.360	303,185.002	X
7-8	N 48°50'10.983" E	36.08	48°50'10.98"	7	89°16'27.71"	2,444,944.020	302,987.987	X
8-9	S 41°48'11.801" E	87.69	138°11'48.20"	8	90°38'22.78"	2,444,967.772	303,015.153	X
9-10	S 43°23'53.879" E	7.46	136°36'6.12"	9	181°35'42.08"	2,444,902.407	303,073.603	X
10-11	S 39°20'57.493" E	6.42	140°39'2.51"	10	175°57'3.61"	2,444,896.985	303,078.729	X
11-12	S 41°06'41.283" E	31.69	138°53'18.72"	11	181°45'43.79"	2,444,892.018	303,082.803	X
12-13	S 41°20'13.934" E	27.72	138°39'46.07"	12	180°13'32.65"	2,444,868.143	303,103.638	X
13-14	N 48°12'14.989" E	152.81	48°12'14.99"	13	270°27'31.08"	2,444,847.334	303,121.944	X
14-15	N 45°29'59.857" E	8.64	45°29'59.86"	14	182°42'15.13"	2,444,949.176	303,235.865	X
15-5	S 41°42'34.554" E	135.02	138°17'25.45"	15	87°12'34.41"	2,444,955.229	303,242.025	X
SUPERFICIE = 32,122.103 m ²								

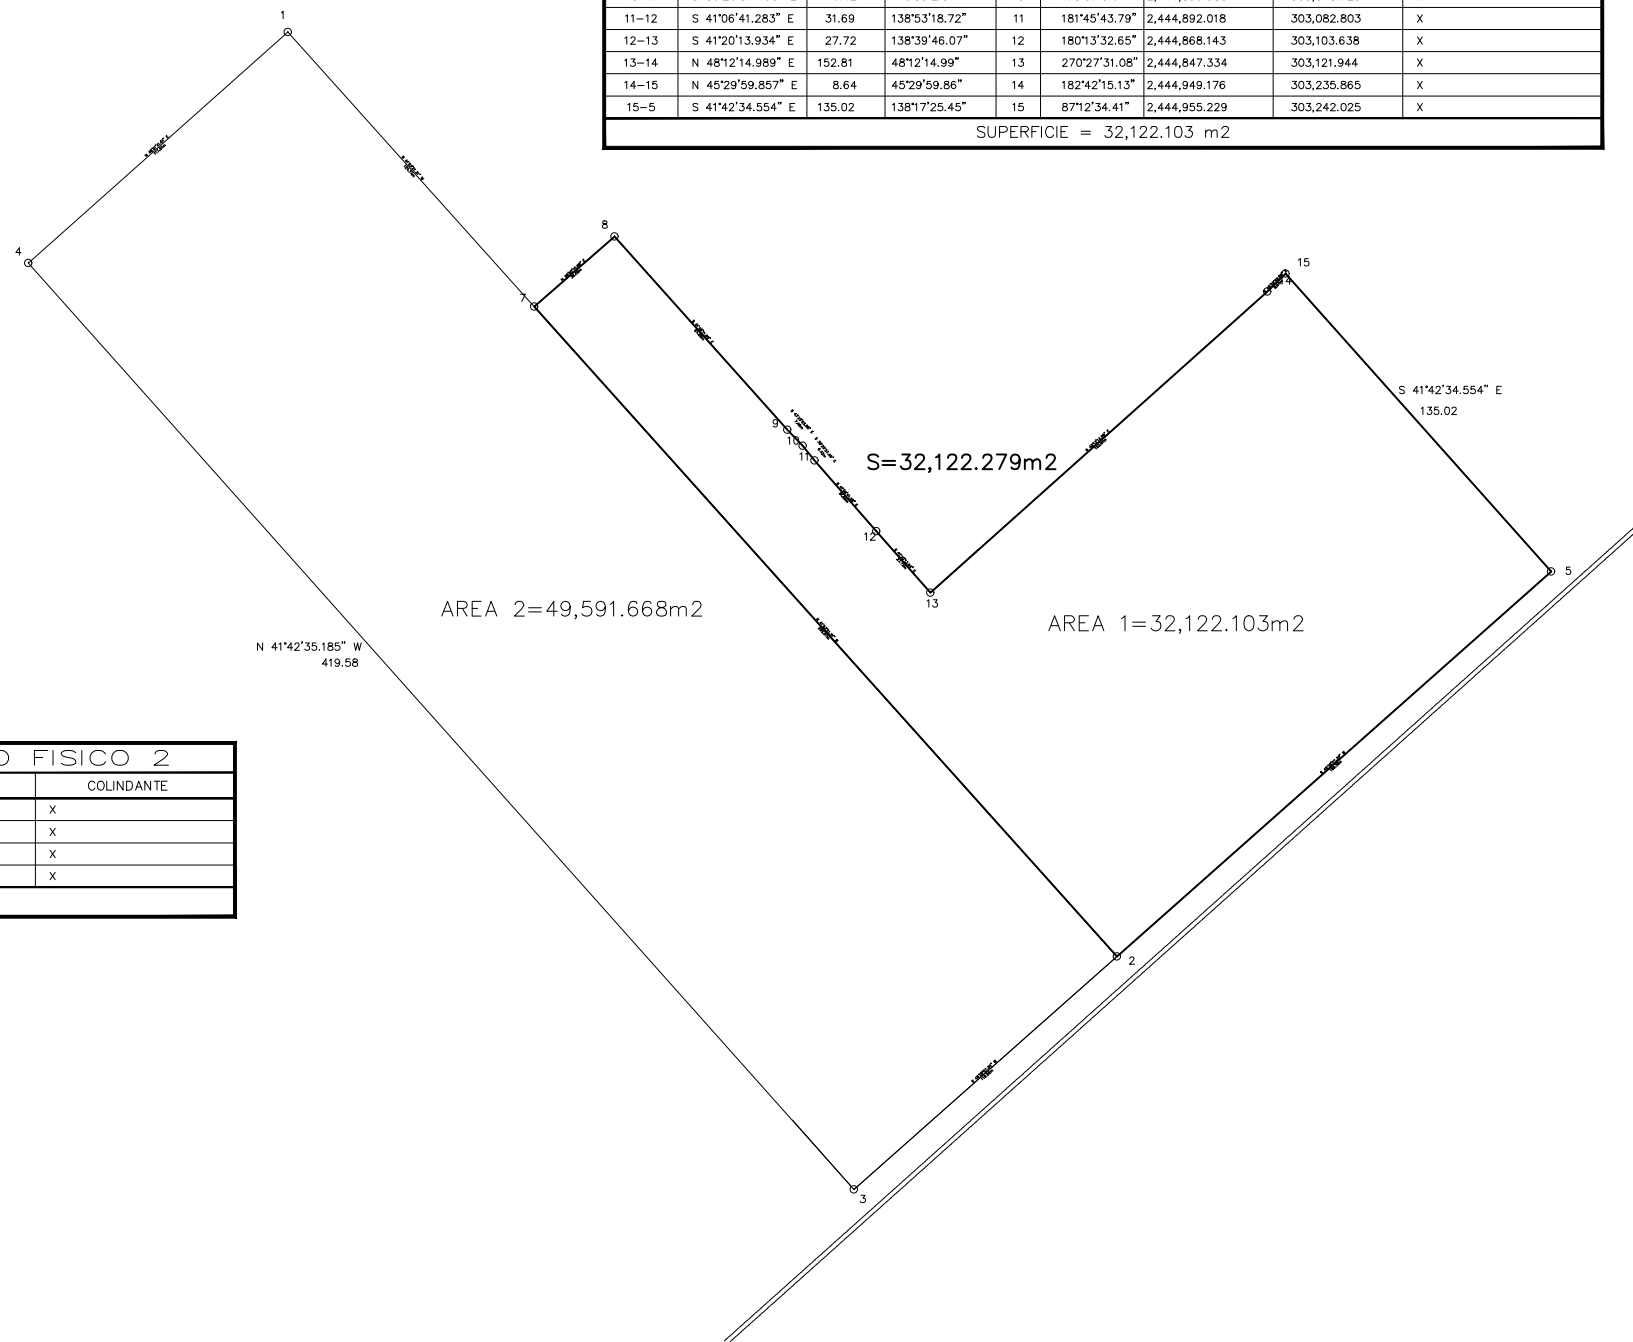

CUADRO DE CONSTRUCCION DEL POLIGONO FISICO 2								
LADO	RUMBO	DISTANCIA	AZIMUT	VERT.	ANG.INT.	Y	X	COLINDANTE
1-2	S 41°53'21.310" E	419.81	138°6'38.69"	1	90°15'2.32"	2,445,036.880	302,904.701	X
2-3	S 48°28'07.349" W	118.82	228°28'7.35"	2	89°38'31.34"	2,444,724.360	303,185.002	X
3-4	N 41°42'35.185" W	419.58	318°17'24.81"	3	90°10'42.53"	2,444,645.579	303,096.054	X
4-1	N 48°21'41.011" E	117.51	48°21'41.01"	4	89°55'43.80"	2,444,958.806	302,816.883	X
SUPERFICIE = 49,591.668 m ²								