
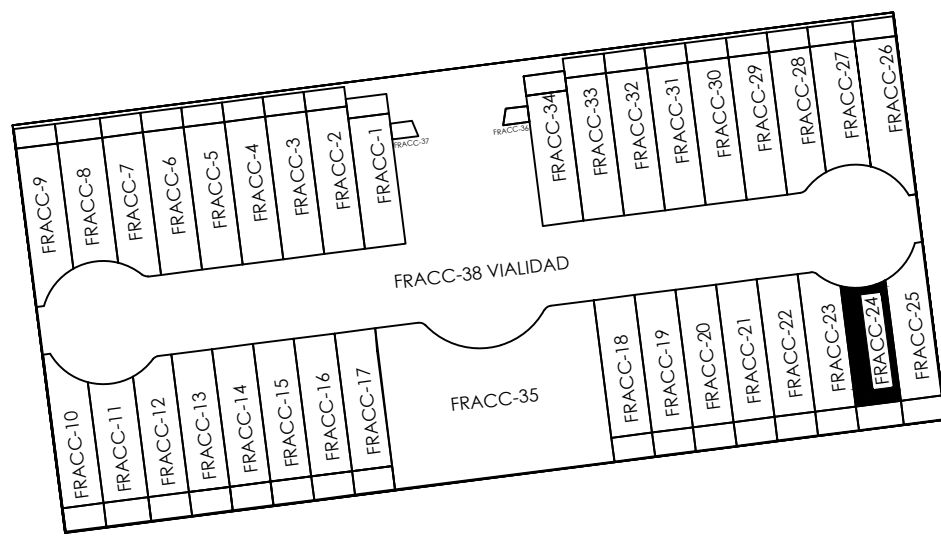
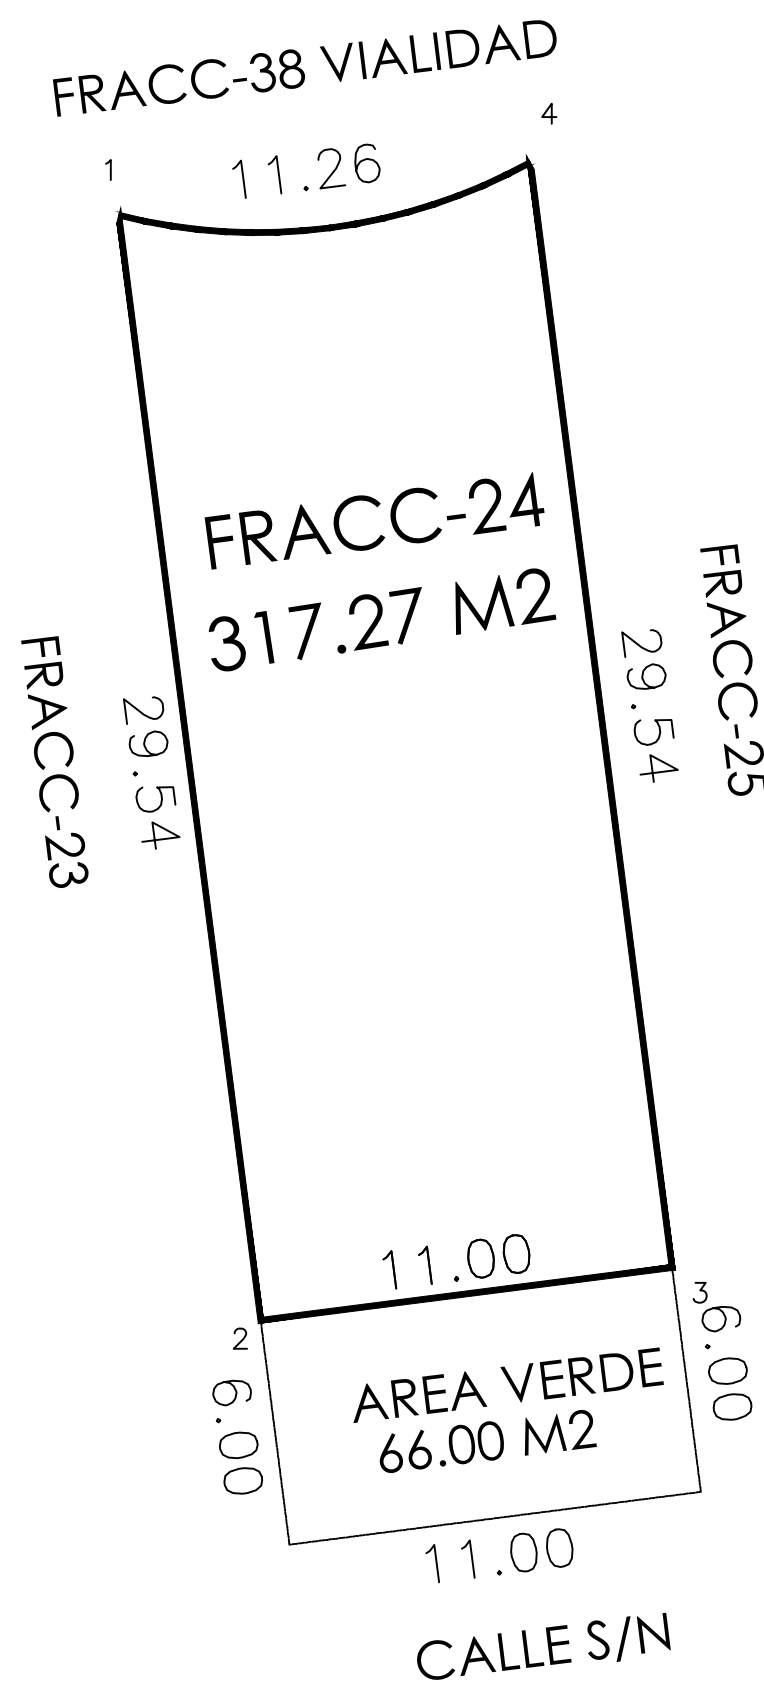
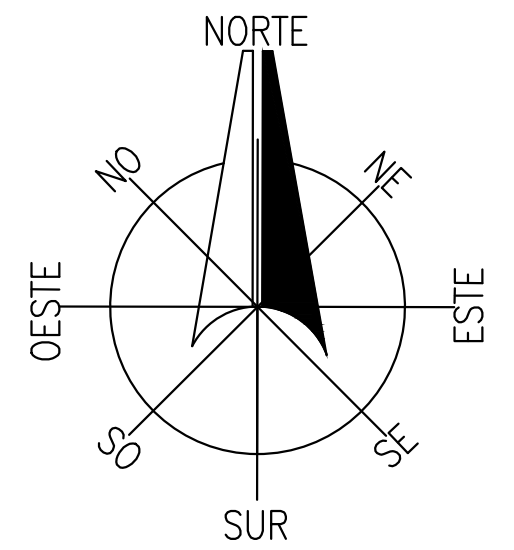


LOCALIZACIÓN

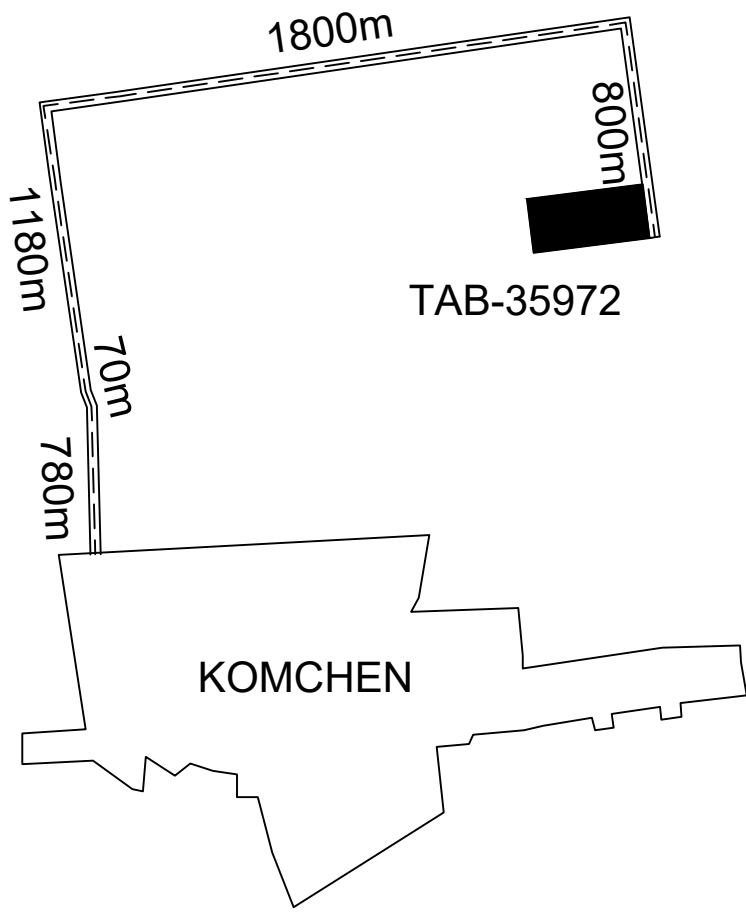

CUADRO DE CONSTRUCCION						
LADO		RUMBO	DISTANCIA	V	COORDENADAS	
EST	PV				Y	X
				1	2,337,956.36	224,242.35
1	2	S 07°18'42.73" E	29.54	2	2,337,927.05	224,246.11
2	3	N 82°41'17.27" E	11.00	3	2,337,928.45	224,257.02
3	4	N 07°18'42.73" W	29.54	4	2,337,957.76	224,253.26
4	1	S 82°41'16.81" W	11.00	1	2,337,956.36	224,242.35
		CENTRO DE CURVA DELTA = 43°1'13.36" RADIO = 15.00	L.C= 11.26 S.T= 5.91	5	2,337,970.90	224,246.03
SUPERFICIE = 317.27 m2						

ESCALA 1:400

No. CAT.	FINCA	TABLAJE	COLONIA	LOCALIDAD	MUNICIPIO	CLASE	USO
				KOMCHEM	MERIDA	RUSTICO	SOLAR
DIBUJO:				VALOR DE TERRENO			
				SUPERFICIE	VxHectárea	VALOR	
PERITO VALUADOR:				VALOR DE CONSTRUCCIÓN			
				REVISÓ:	GRUPO	TIPO	NIVEL
							\$
							\$
							\$
							\$
							\$
							\$
				VALOR TOTAL DE CONSTRUCCIONES			\$
MÉRIDA, YUCATAN A 21 DE JULIO DEL 2025				VALOR CATASTRAL TOTAL			\$