


LEVANTAMIENTO FISICO

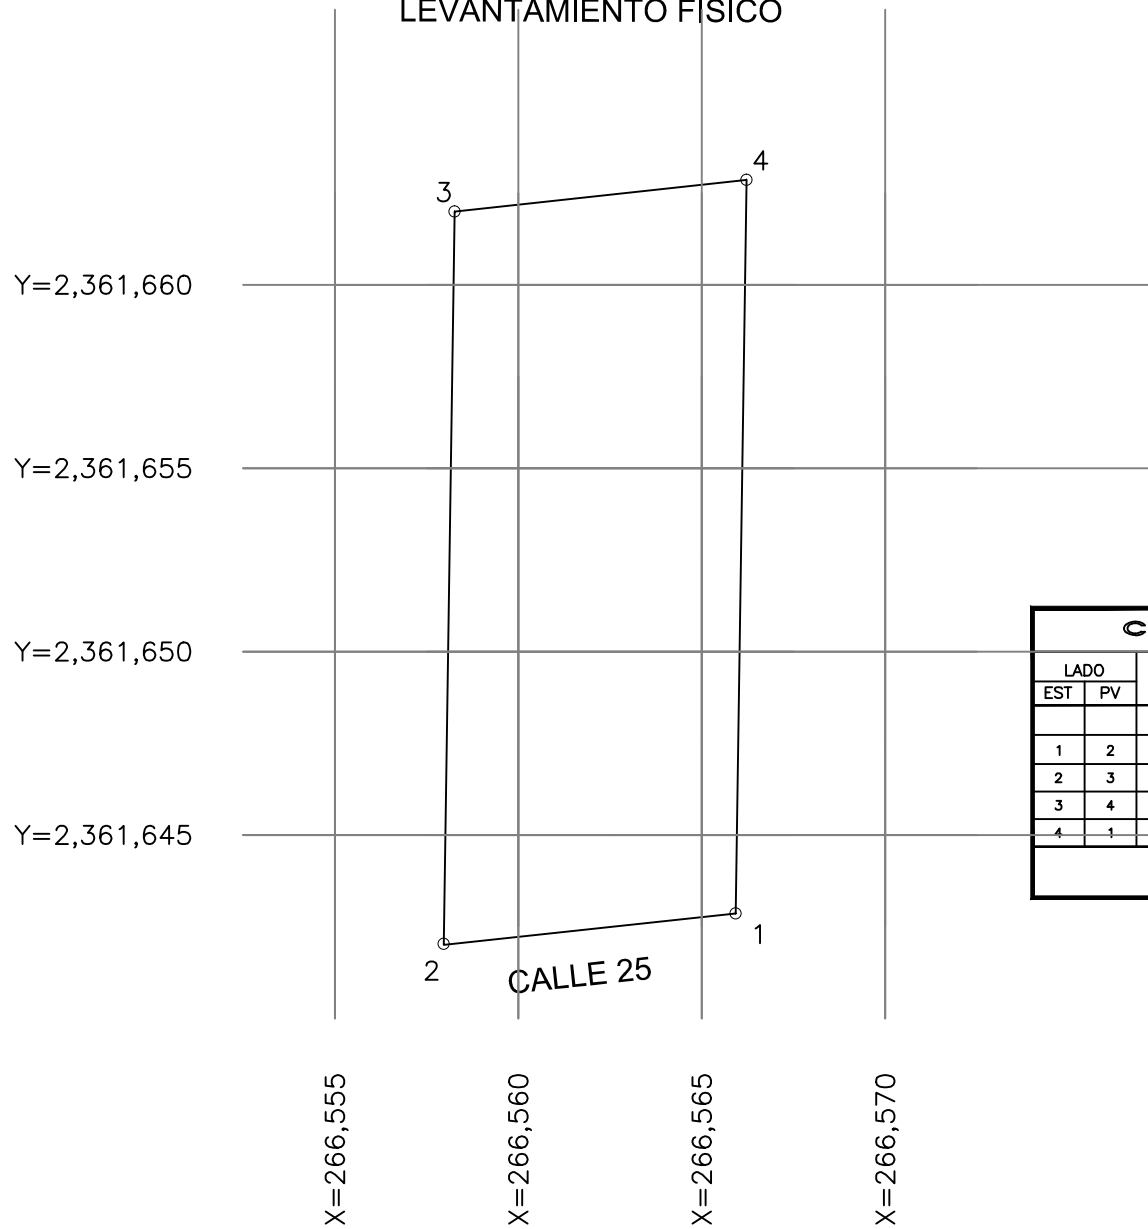

LOCALIZACION



SIMBOLOGIA

- COLINDANCIAS
- CALLE
- POSTE
- POLIGONO FISICO
- BANQUETA

CUADRO DE CONSTRUCCION

LADO		RUMBO	DISTANCIA	V	C O O R D E N A D A S	
EST	PV				Y	X
				1	2,361,642.8611	266,565.9220
1	2	S 83°49'19.37" W	8.00	2	2,361,642.0002	266,557.9685
2	3	N 00°50'47.67" E	20.00	3	2,361,661.9980	266,558.2640
3	4	N 83°49'19.37" E	8.00	4	2,361,662.8589	266,566.2175
4	1	S 00°50'47.67" W	20.00	1	2,361,642.8611	266,565.9220

SUPERFICIE = 158.80 m²

UBICACION:

TELCHAC PUERTO, YUC.

PLANO:

LEVANTAMIENTO TOPOGRAFICO zona CETMAR

CLAVE:

1

PROPIETARIO:

MARIA C. FERRERA ARAGON

APROBO:

CALCULO:

M. AGUILAR, M

ESCALA:

1:200

FECHA:

OCT-2024