


NORTE
ESCALA 1 : 500

LINDEROS Y COLINDANCIAS

FRACCION 5 SUPERFICIE 3,986.52 m²
AL NORTE: EN 50.83 m COLINDA CON FRACCION 2.
AL SUR: EN 31.51 m Y 22.64 m COLINDA CON VIALIDAD.
AL ORIENTE: EN 70.86 m COLINDA CON FRACCION 6.
AL PONIENTE: EN 82.35 m COLINDA CON FRACCION 4.

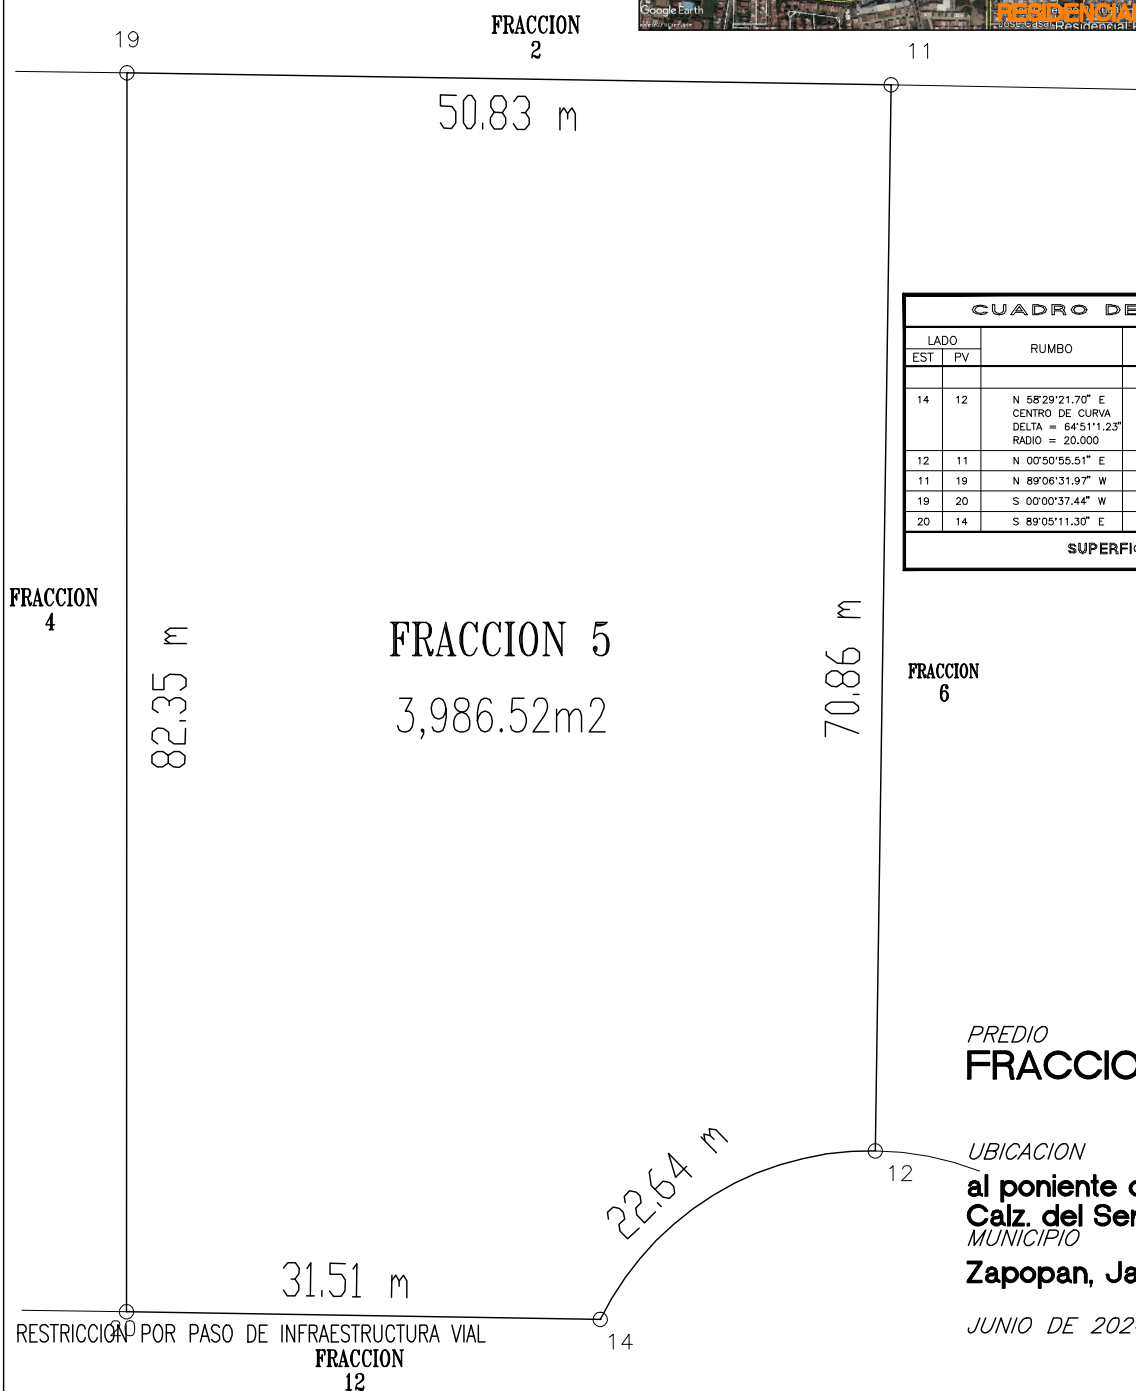

CUADRO DE CONSTRUCCION							
LADO		RUMBO	DISTANCIA	V	C O O R D E N A D A S		
EST	PV				Y	X	
14	12	N 58°29'21.70" E CENTRO DE CURVA DELTA = 64°51'1.23" RADIO = 20.000	21.448	14	2,293,667.7661	663,147.5010	
				12	2,293,678.9760	663,165.7863	
				13	2,293,658.9786	663,165.4670	
				22.637			
				SUB.TAN.= 12.705			
12	11	N 00°50'55.51" E	70.860	11	2,293,749.8282	663,166.8359	
11	19	N 89°06'31.97" W	50.827	19	2,293,750.6187	663,116.0148	
19	20	S 00°00'37.44" W	82.350	20	2,293,668.2684	663,115.9998	
20	14	S 89°05'11.30" E	31.505	14	2,293,667.7661	663,147.5010	
SUPERFICIE = 3,986.52 m2							

PREDIO
FRACCION 5

UBICACION
al poniente de
Calz. del Servidor Publico.
MUNICIPIO
Zapopan, Jalisco.

JUNIO DE 2024 ESCALA 1 : 500