



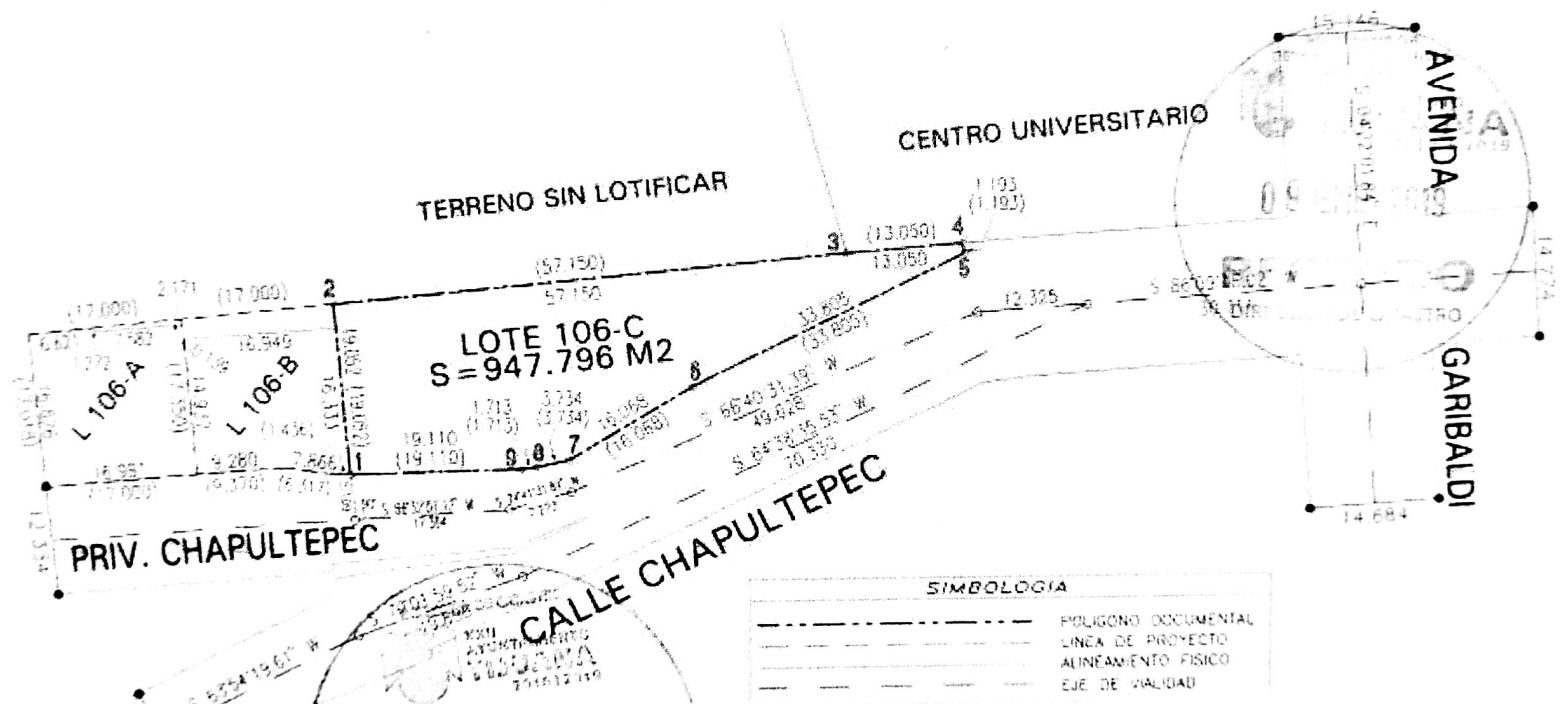

CUADRO DE CONSTRUCCION POLIGONO FISICO-DOCUMENTAL

LADO	EST	PV	RUMBO	DISTANCIA	V	COORDENADAS		COUNDANTES
						Y	X	
1	2		N 0°58'06.45" W	19.052	1	3,597,254.1602	496,599.5006	
2	3		N 84°44'15.94" E	57.150	2	3,597,273.1689	496,598.1821	LOTE 106-B
3	4		N 85°25'01.82" E	13.050	3	3,597,278.4084	496,655.0912	TERRENO SIN LOTIFICAR
4	5		S 11°48'18.90" E	1.193	4	3,597,279.4587	496,668.0989	CENTRO UNIVERSITARIO
5	6		S 64°23'27.07" W	13.805	5	3,597,276.2009	496,668.3650	CALLE CHAPULTEPEC
6	7		S 59°53'55.61" W	16.068	6	3,597,263.6794	496,637.8568	CALLE CHAPULTEPEC
7	8		S 77°57'43.89" W	1.734	7	3,597,250.6708	496,621.8578	CALLE CHAPULTEPEC
8	9		S 83°17'55.94" W	1.713	8	3,597,254.6421	496,620.1050	PRIV. CHAPULTEPEC
9	1		S 88°43'17.38" W	19.110	9	3,597,254.6422	496,578.6045	PRIV. CHAPULTEPEC
SUPERFICIE = 947.796 m2								

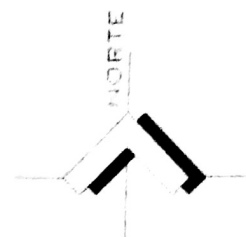

SIMBOLOGIA	
-----	POLIGONO DOCUMENTAL
-----	LINEA DE PROYECTO
-----	ALINEAMIENTO FISICO
-----	EJE DE VALDAD

CUADRO DE CONSTRUCCION POLIGONO DE LIGA

LADO	EST	PV	RUMBO	DISTANCIA	V	COORDENADAS	
						Y	X
1	2		N 0°58'06.45" W	19.052	1	3,597,254.1602	496,599.5006
2	3		N 84°44'15.94" E	57.150	2	3,597,273.1689	496,598.1821
3	4		N 85°25'01.82" E	13.050	3	3,597,278.4084	496,655.0912
4	5		S 11°48'18.90" E	1.193	4	3,597,279.4587	496,668.0989
5	6		S 64°23'27.07" W	13.805	5	3,597,276.2009	496,668.3650
6	7		S 59°53'55.61" W	16.068	6	3,597,263.6794	496,637.8568
7	8		S 77°57'43.89" W	1.734	7	3,597,250.6708	496,621.8578
8	9		S 83°17'55.94" W	1.713	8	3,597,254.6421	496,620.1050
9	1		S 88°43'17.38" W	19.110	9	3,597,254.6422	496,578.6045

ESCALA: 1=900

Handwritten signature and stamp of the surveyor, including the date '10 ENE 2019' and the name 'DESARROLLO'.

Handwritten notes and a small table at the bottom right of the page, providing additional details and a legend for the survey data.