

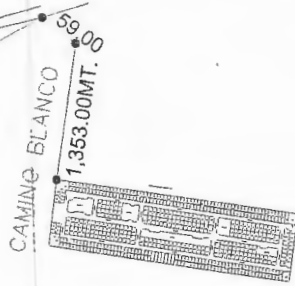


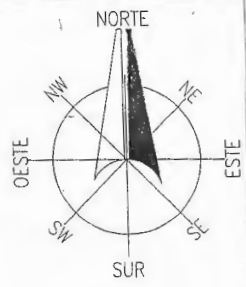

LOCALIZACIÓN

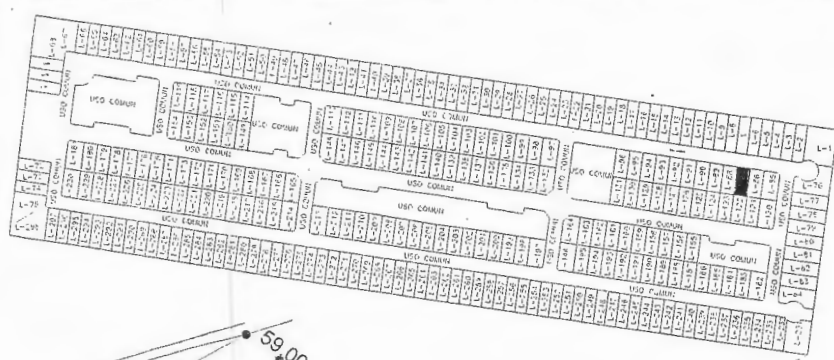

FRACCION N.88

25.00

FRACCION N.87

25.00

FRACCION N.86

12.00

FRACCION N.122

ESCALA 1:400



DIBUJO:



CLAVE: IDC-CHB-017
LIC. JESUS DAVID CHIN BALAM

PERITO VALUADOR

REVISÓ.

AREAS TOTALES	SUPERFICIES
TERRENO	141,989.98 m ²
CONSTRUCCION	00.00 m ²
USO PRIVADO (TERRENO	94,051.85 m ²
COMUN DE TERRENO	47,938.13 m ²
COMUN DE CONSTRUCCION	00.00 m ²
CUOTA DE PARTICIPACION	0.32 %
APEAC DEL DEPARTAMENTO	
USO PRIVADO (TERRENO	300.00 m ²
CONSTRUCCION	00.00 m ²
COMUN DE TERRENO	152.91 m ²
COMUN DE CONSTRUCCION	00.00 m ²

NO. CAT. 8707
FINCA
TABLAJE: 8707
COL.
LOTE 87
NIVEL
CONDOMINIO "PRIVADA CONKAL"
LOCALIDAD CONKAL
MUNICIPIO CONKAL
USO SOLAR
CLASE RUSTICO

AVAUO CATASTRAL

TERRENO TOTAL	m ²	\$
CONSTRUCCION TOTAL	m ²	\$

MÉRIDA, YUCATÁN A 19 DE NOVIEMBRE DE 2018

VALOR CATASTRAL TOTAL

\$