



REGISTRO GENERAL
DE LA REPUBLICA

FCA _____ NO. _____ FOLIO _____
LIBRO _____ DE _____

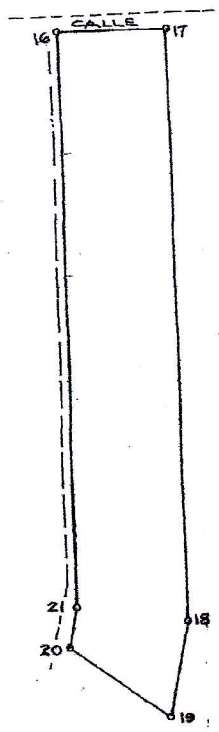

EST	PO.	AZIMUT	DIST(m).
16	17	73° 15' 00.4"	41.19
17	18	174° 28' 29.5"	237.01
18	19	187° 07' 23.4"	38.23
19	20	301° 13' 31.4"	48.82
20	21	4° 59' 55.6"	15.38
21	16	359° 34' 47.0"	222.00

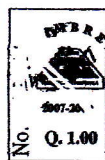

[Handwritten signature]

PLANO: DE DESMEMBRACION

FCA. _____ No. 1362 Fol. 139

LIB. 39 DE AMATITLAN

UBICACION: ALDEA EL CALVARIO, VILLA NUEVA

OTORGANTE: _____

ADQUIRENTE: _____

AREA: 10,970.20 m² < 7 1.57 Manz.

ESCALA: 1:2000

FECHA: _____

LIBROS: PLANO ARCHIVO

[Handwritten signature]